


DISCLAIMER

THIS MAP WAS PREPARED FOR LOCAL PROPERTY ASSESSMENT PURPOSES ONLY AND THE PARCELS SHOWN HEREON MAY NOT COMPLY WITH STATE AND LOCAL SUBDIVISION ORDINANCES, AND NO LIABILITY IS ASSUMED FOR THE USE OF THE INFORMATION SHOWN HEREON. R & T CODE SEC. 327, 408.3, ETC.

S1/2 SEC. 33, T19S., R.25E., M.D.B.&M.

Tax Area Codes **150-14**
145-003

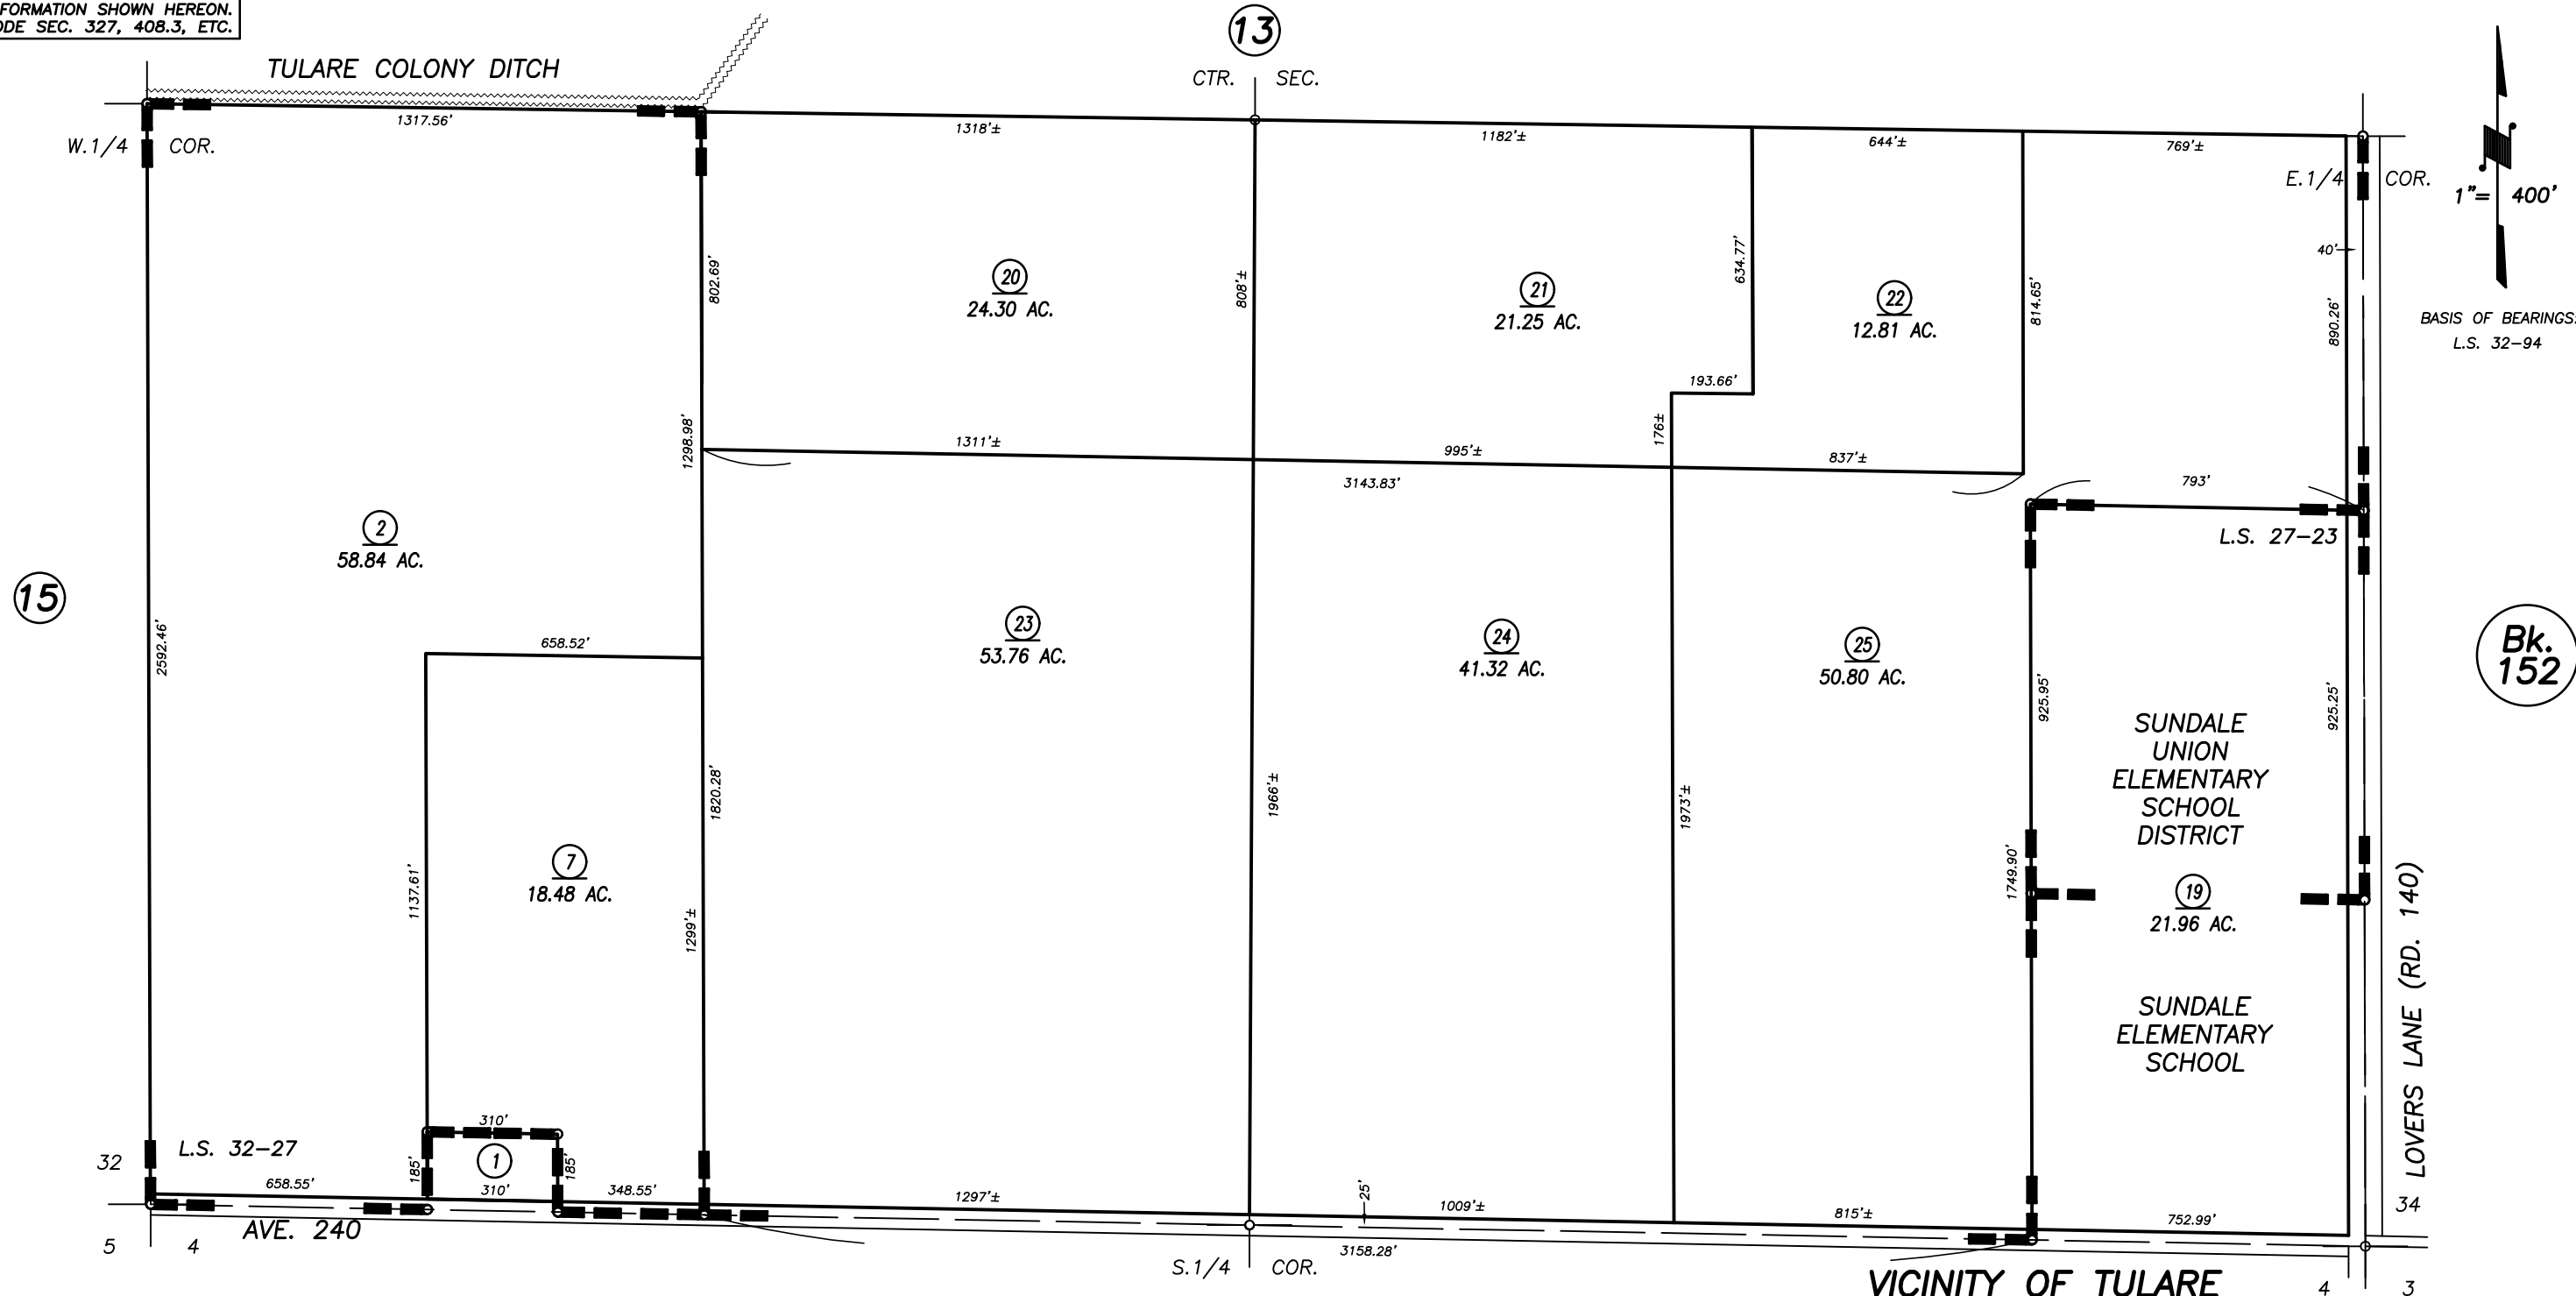

RECORD OF SURVEY, LS 27-23
RECORD OF SURVEY, LS 32-27
POR. RECORD OF SURVEY, LS 32-94

Bk. 195

VICINITY OF TULARE
ASSESSOR'S MAPS BK. 150 , PG. 14
COUNTY OF TULARE, CALIFORNIA, U.S.A.

NOTE: Assessor's Parcel Numbers Shown in Circles
Assessor's Block Numbers Shown in Ellipses

① **123**

2015-0073877	02/02/2016	GL
REVISION	DATE	TECH