
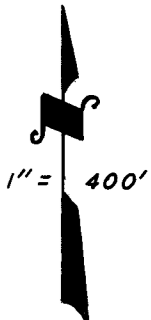


DISCLAIMER
 THIS MAP WAS PREPARED FOR LOCAL PROPERTY ASSESSMENT PURPOSES ONLY. THE PARCELS SHOWN HEREON MAY NOT COMPLY WITH STATE AND LOCAL SUBDIVISION ORDINANCES. NO LIABILITY IS ASSUMED FOR THE USE OF THE INFORMATION HEREON. R & T CODE SEC. 327, 408.3, ETC.
 REVISED: 6/30/2015
 REASON: 2015-0011778
 CAD TECH: NFL

N $\frac{1}{2}$ SEC. 32. T.19S., R.26E., M. D. B. & M.

TAX CODE AREA **153-02**
121-001
86-006

01

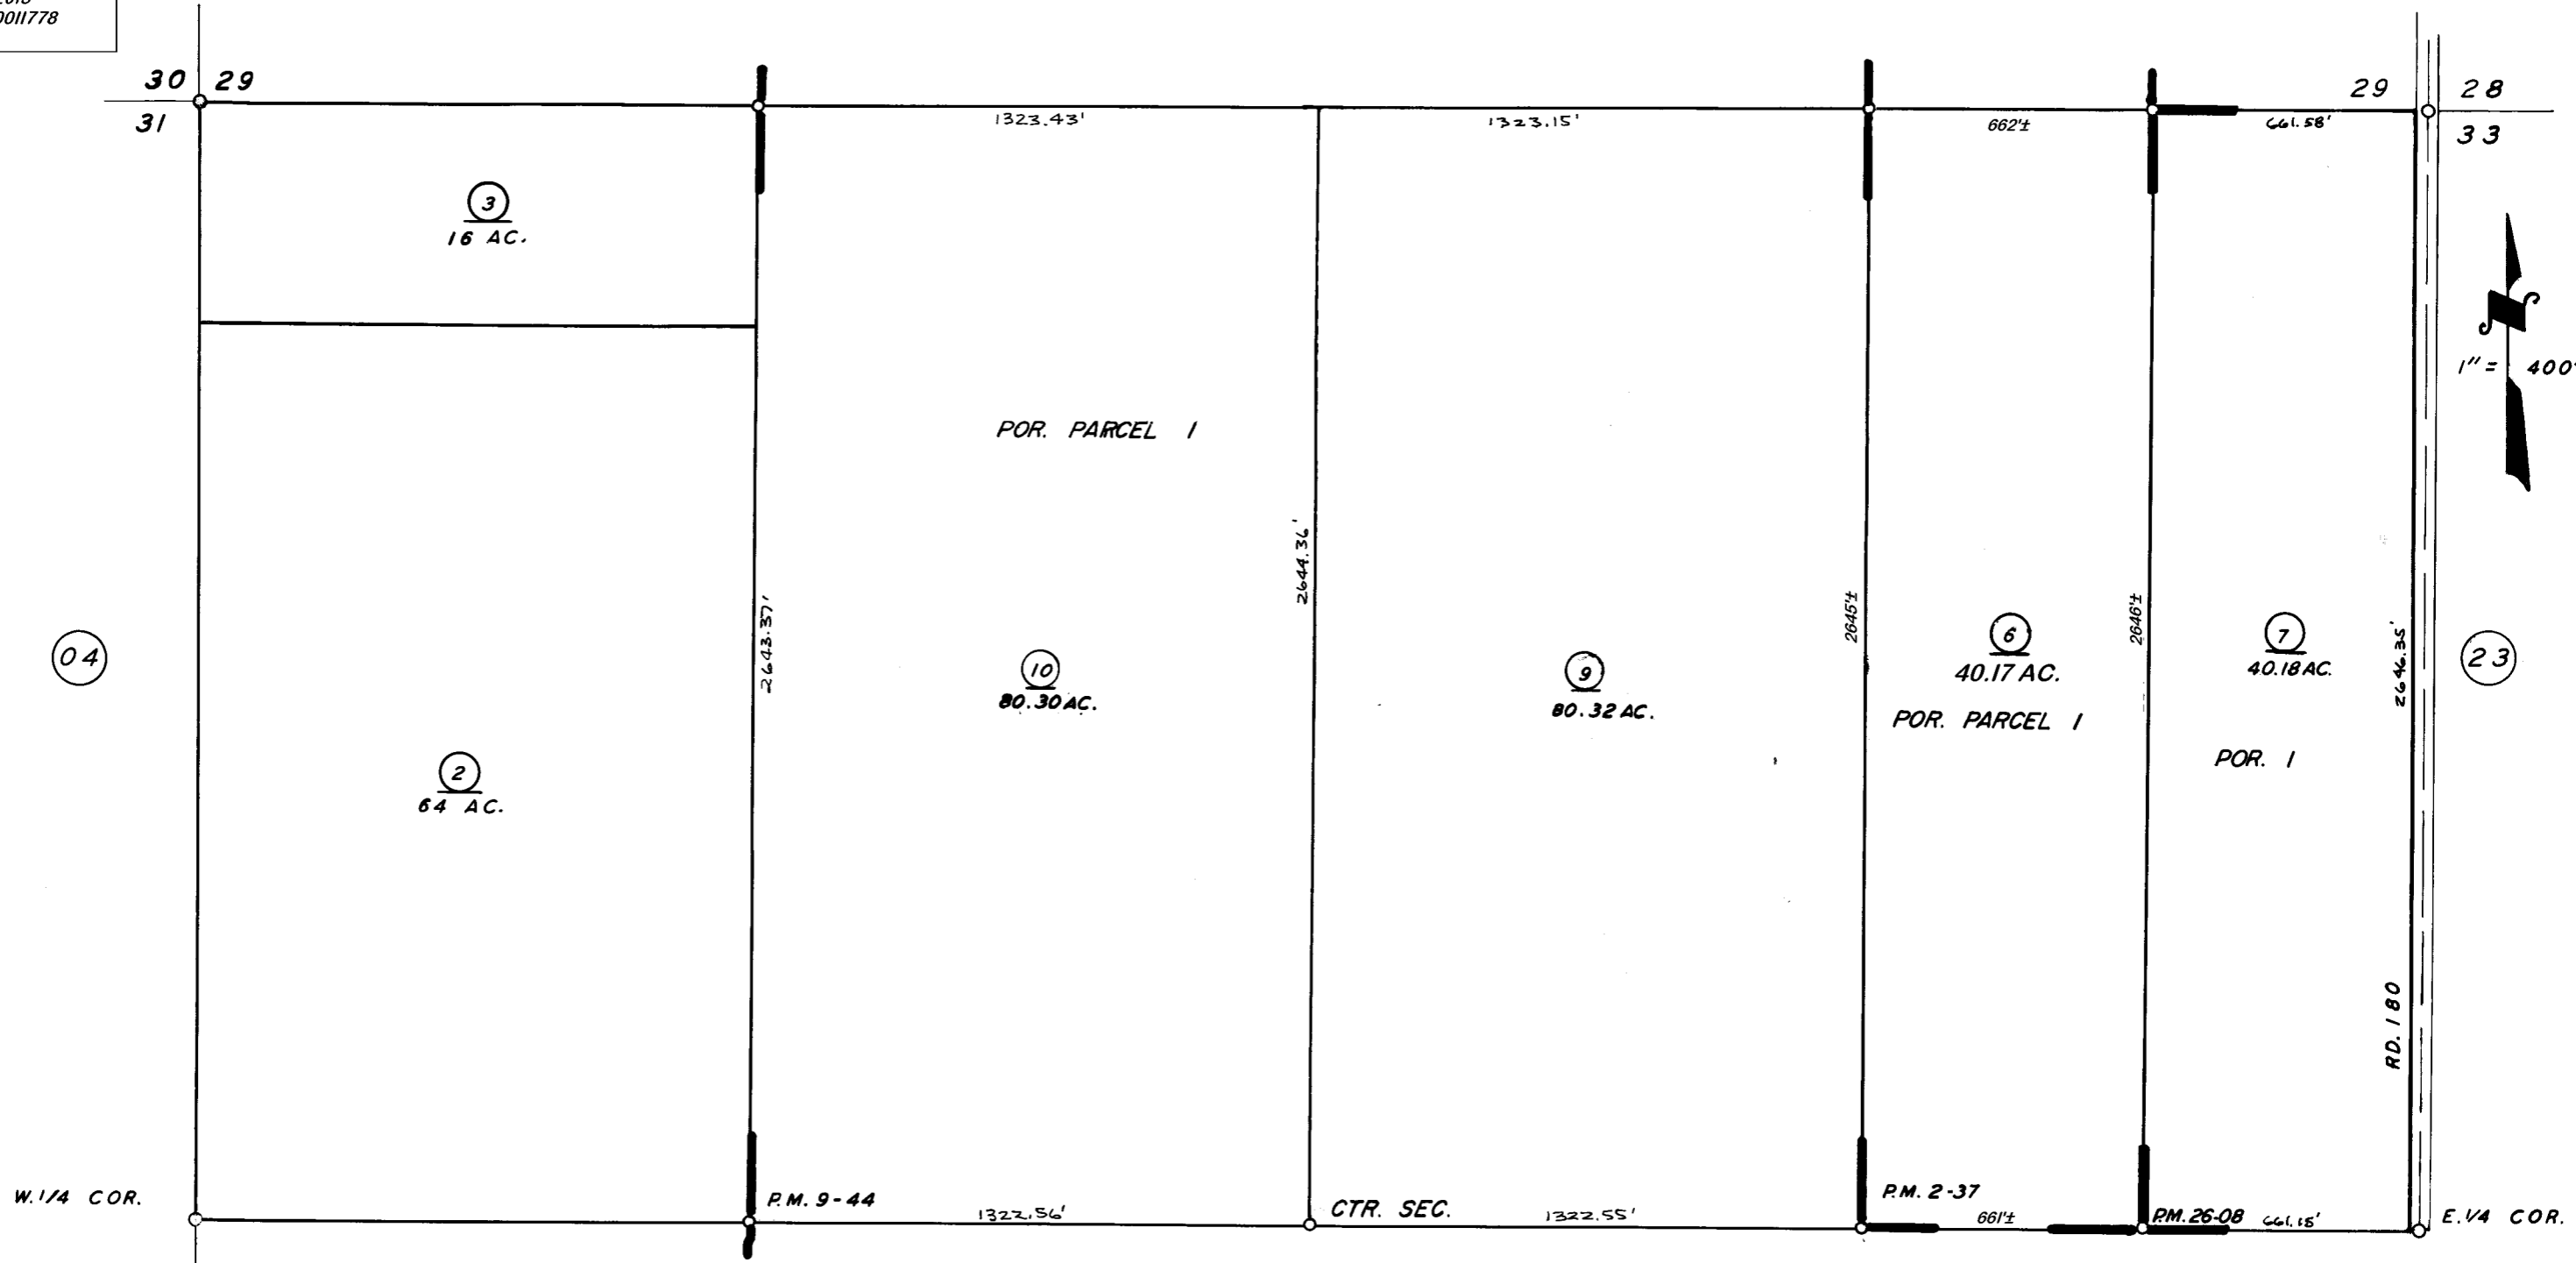

PARCEL MAP 137, P.M. 2-37
 POR. PARCEL MAP 843, P.M. 9-44
 POR. PARCEL MAP 2507, P.M. 26-08

03

ASSESSOR'S MAPS BK. 153, PG. 02.
 COUNTY OF TULARE, CALIF.

NOTE — ASSESSOR'S BLOCK NUMBERS SHOWN IN ELLIPSES
 ASSESSOR'S PARCEL NUMBERS SHOWN IN CIRCLES

