


**DISCLAIMER**  
 THIS MAP WAS PREPARED FOR LOCAL PROPERTY ASSESSMENT PURPOSES ONLY. THE PARCELS SHOWN HEREON MAY NOT COMPLY WITH STATE AND LOCAL SUBDIVISION ORDINANCES. NO LIABILITY IS ASSUMED FOR THE USE OF THE INFORMATION HEREON. R & T CODE SEC. 327, 408.3, ETC.  
 REVISED: 6/30/2015  
 REASON: 2015-0011778  
 CAD TECH: NFL

N 1/2 SEC. 29. T. 19 S., R. 26 E., M. D. B. & M.

TAX CODE AREA 153-12  
 121-001

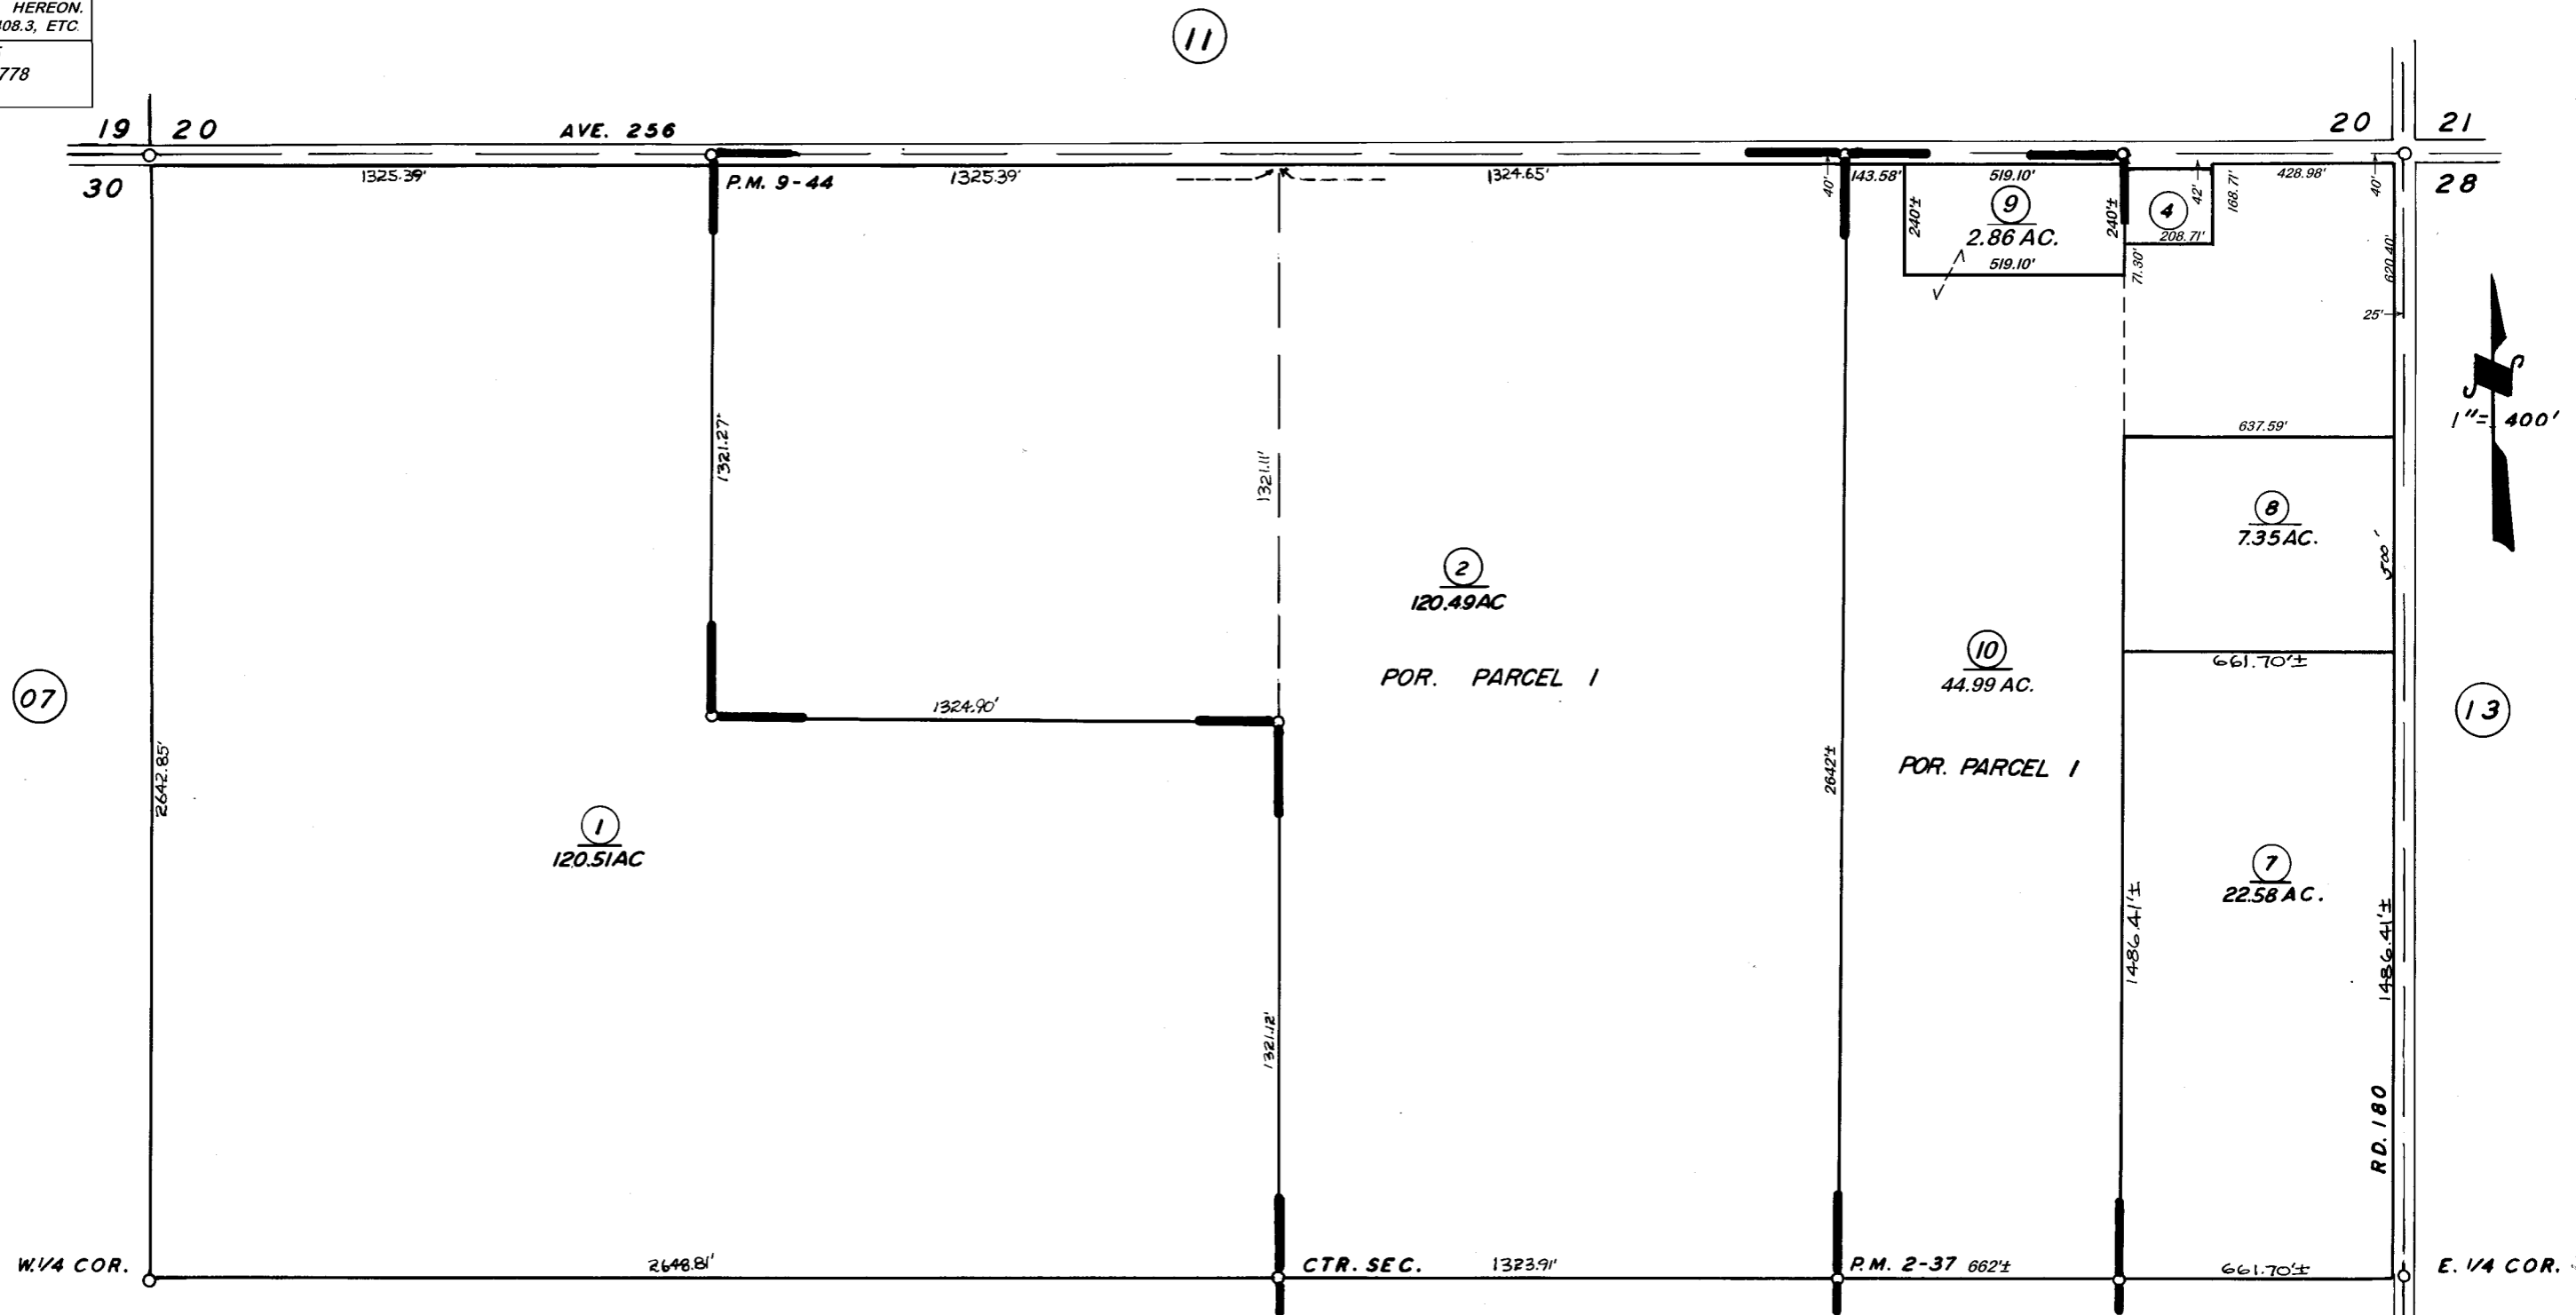

PARCEL MAP 137, P.M. 2-37  
 POR. PARCEL MAP 843, P.M. 9-44

ASSESSOR'S MAPS BK. 153, PG. 12.

COUNTY OF TULARE, CALIF.

NOTE — ASSESSOR'S BLOCK NUMBERS SHOWN IN ELLIPSES  
 ASSESSOR'S PARCEL NUMBERS SHOWN IN CIRCLES

