



DISCLAIMER
THIS MAP WAS PREPARED FOR LOCAL PROPERTY ASSESSMENT PURPOSES ONLY AND THE PARCELS SHOWN HEREON MAY NOT COMPLY WITH STATE AND LOCAL SUBDIVISION ORDINANCES, AND NO LIABILITY IS ASSUMED FOR THE USE OF THE INFORMATION SHOWN HEREON. R & T CODE SEC. 327, 408.3, ETC.

13

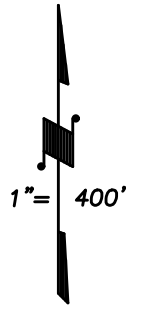

BASIS OF BEARINGS:
P.M. 12-6

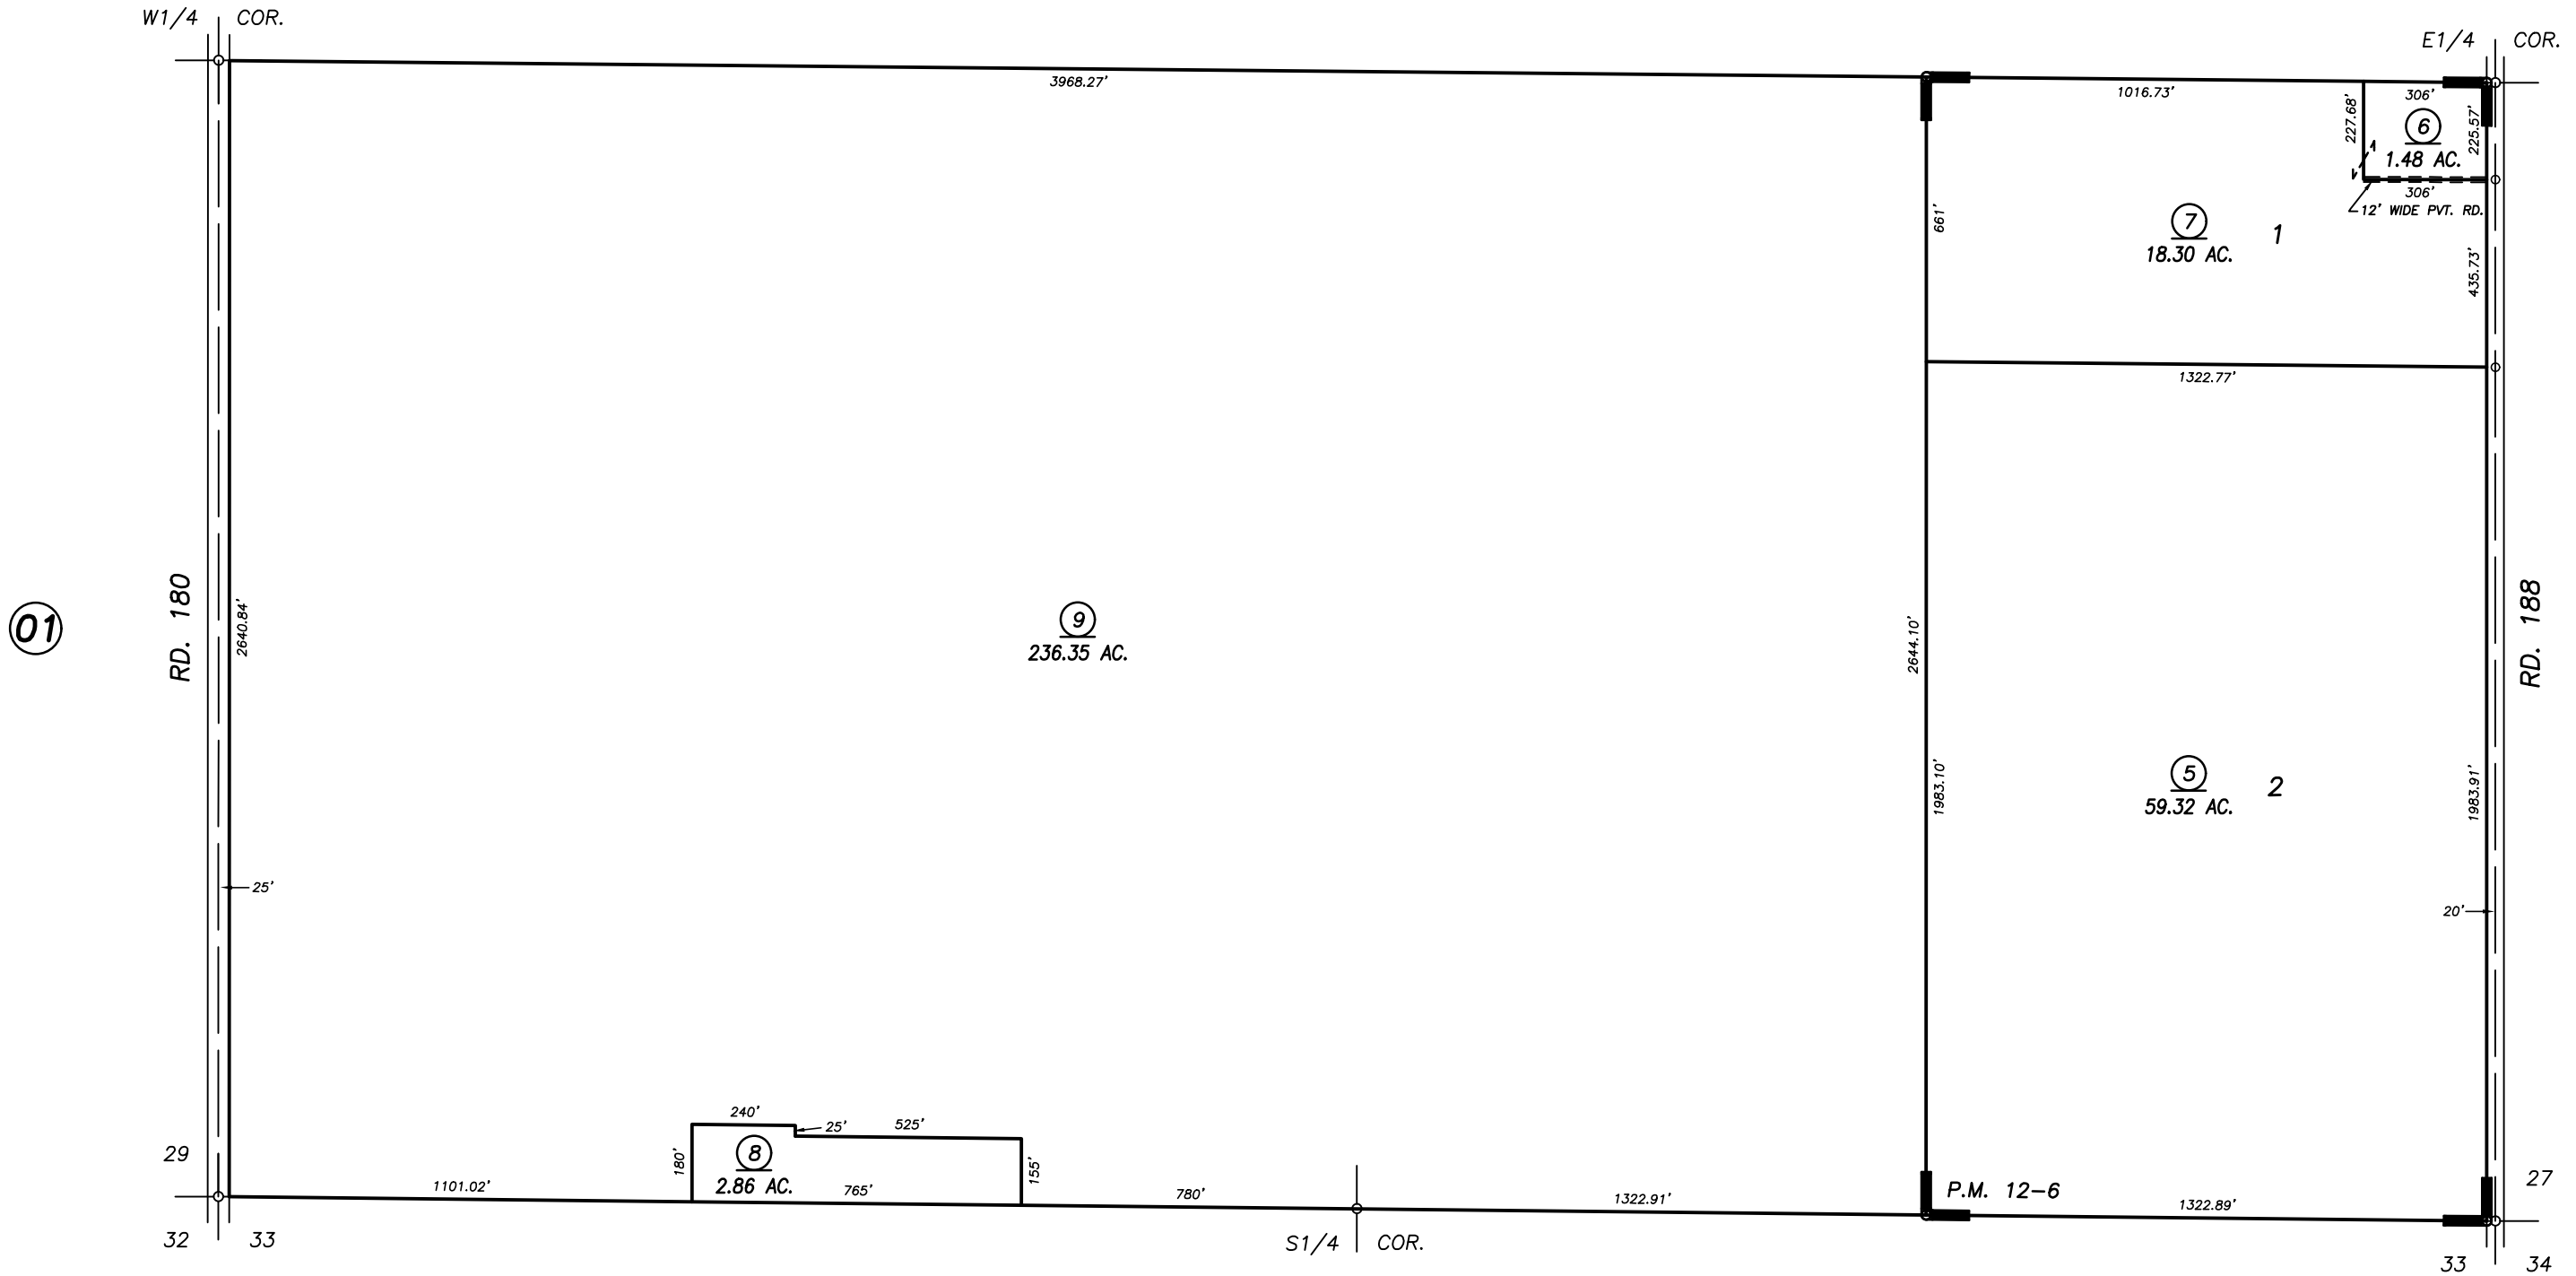

PARCEL MAP NO. 1105, P.M. 12-6

23

VICINITY OF EXETER
ASSESSOR'S MAPS BK. 153 , PG. 24
COUNTY OF TULARE, CALIFORNIA, U.S.A.

NOTE: Assessor's Parcel Numbers Shown in Circles 1 123
Assessor's Block Numbers Shown in Ellipses

2022-0039080	04/12/2023	WAC
REVISION	DATE	TECH