


DISCLAIMER

THIS MAP WAS PREPARED FOR LOCAL PROPERTY ASSESSMENT PURPOSES ONLY. THE PARCELS SHOWN HEREON MAY NOT COMPLY WITH STATE AND LOCAL SUBDIVISION ORDINANCES. NO LIABILITY IS ASSUMED FOR THE USE OF THE INFORMATION HEREON. R & T CODE SEC. 327, 408.3, ETC.

REVISED: 11/25/2019
REASON: 2018-0027704
CAD TECH: NFL

1/2 SEC. 8, T. 20S., R. 23E., M. D. B. & M.

TAX CODE AREA 155-08
155-004

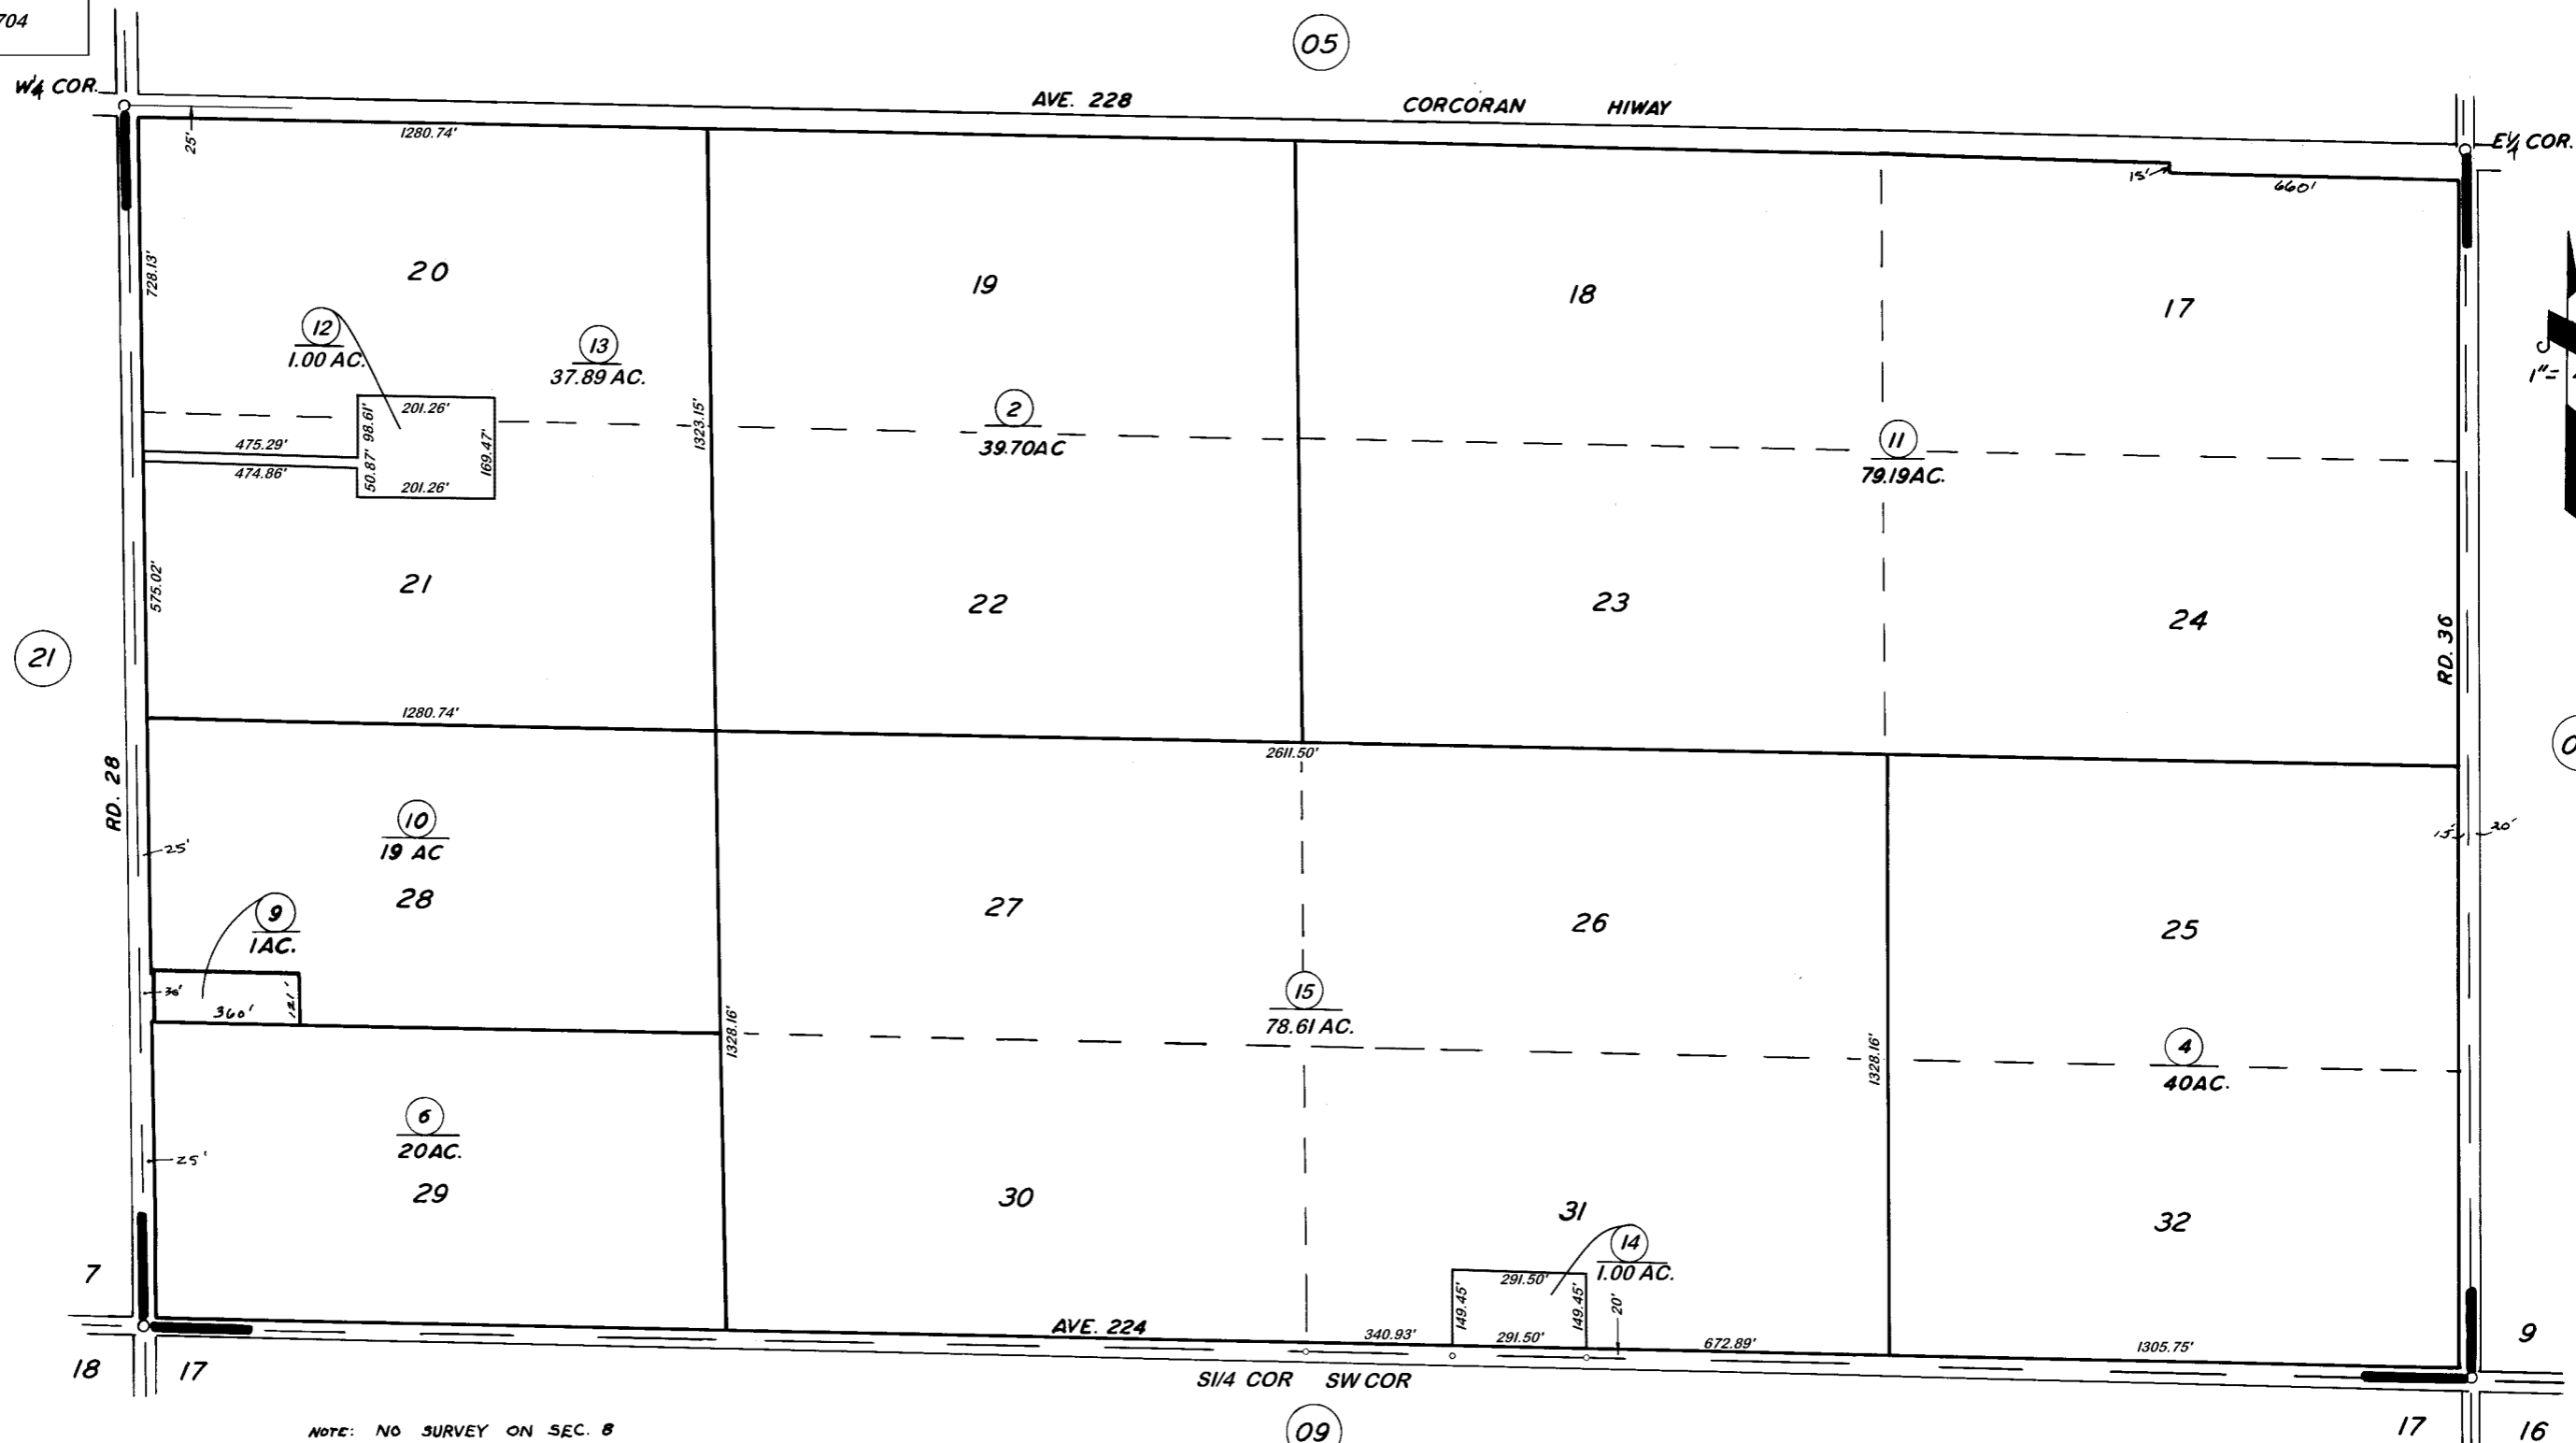

POR. CHICAGO RANCH,

R.M. 5-41

VICINITY OF TULARE
ASSESSOR'S MAPS BK. 155, PG. 08.
COUNTY OF TULARE, CALIF.

NOTE — ASSESSOR'S BLOCK NUMBERS SHOWN IN ELLIPSES
ASSESSOR'S PARCEL NUMBERS SHOWN IN CIRCLES

