


**DISCLAIMER**  
 THIS MAP WAS PREPARED FOR LOCAL PROPERTY ASSESSMENT PURPOSES ONLY. THE PARCELS SHOWN HEREON MAY NOT COMPLY WITH STATE AND LOCAL SUBDIVISION ORDINANCES. NO LIABILITY IS ASSUMED FOR THE USE OF THE INFORMATION HEREON. R & T CODE SEC. 327, 408.3, ETC.  
 REVISED: 3/15/2017  
 REASON: 2016-0078427  
 CAD TECH: NFL

N 1/2 OF SEC. 1, T. 20S., R. 23E., M. D. B. & M.

TAX CODE AREA

115-001

158-07

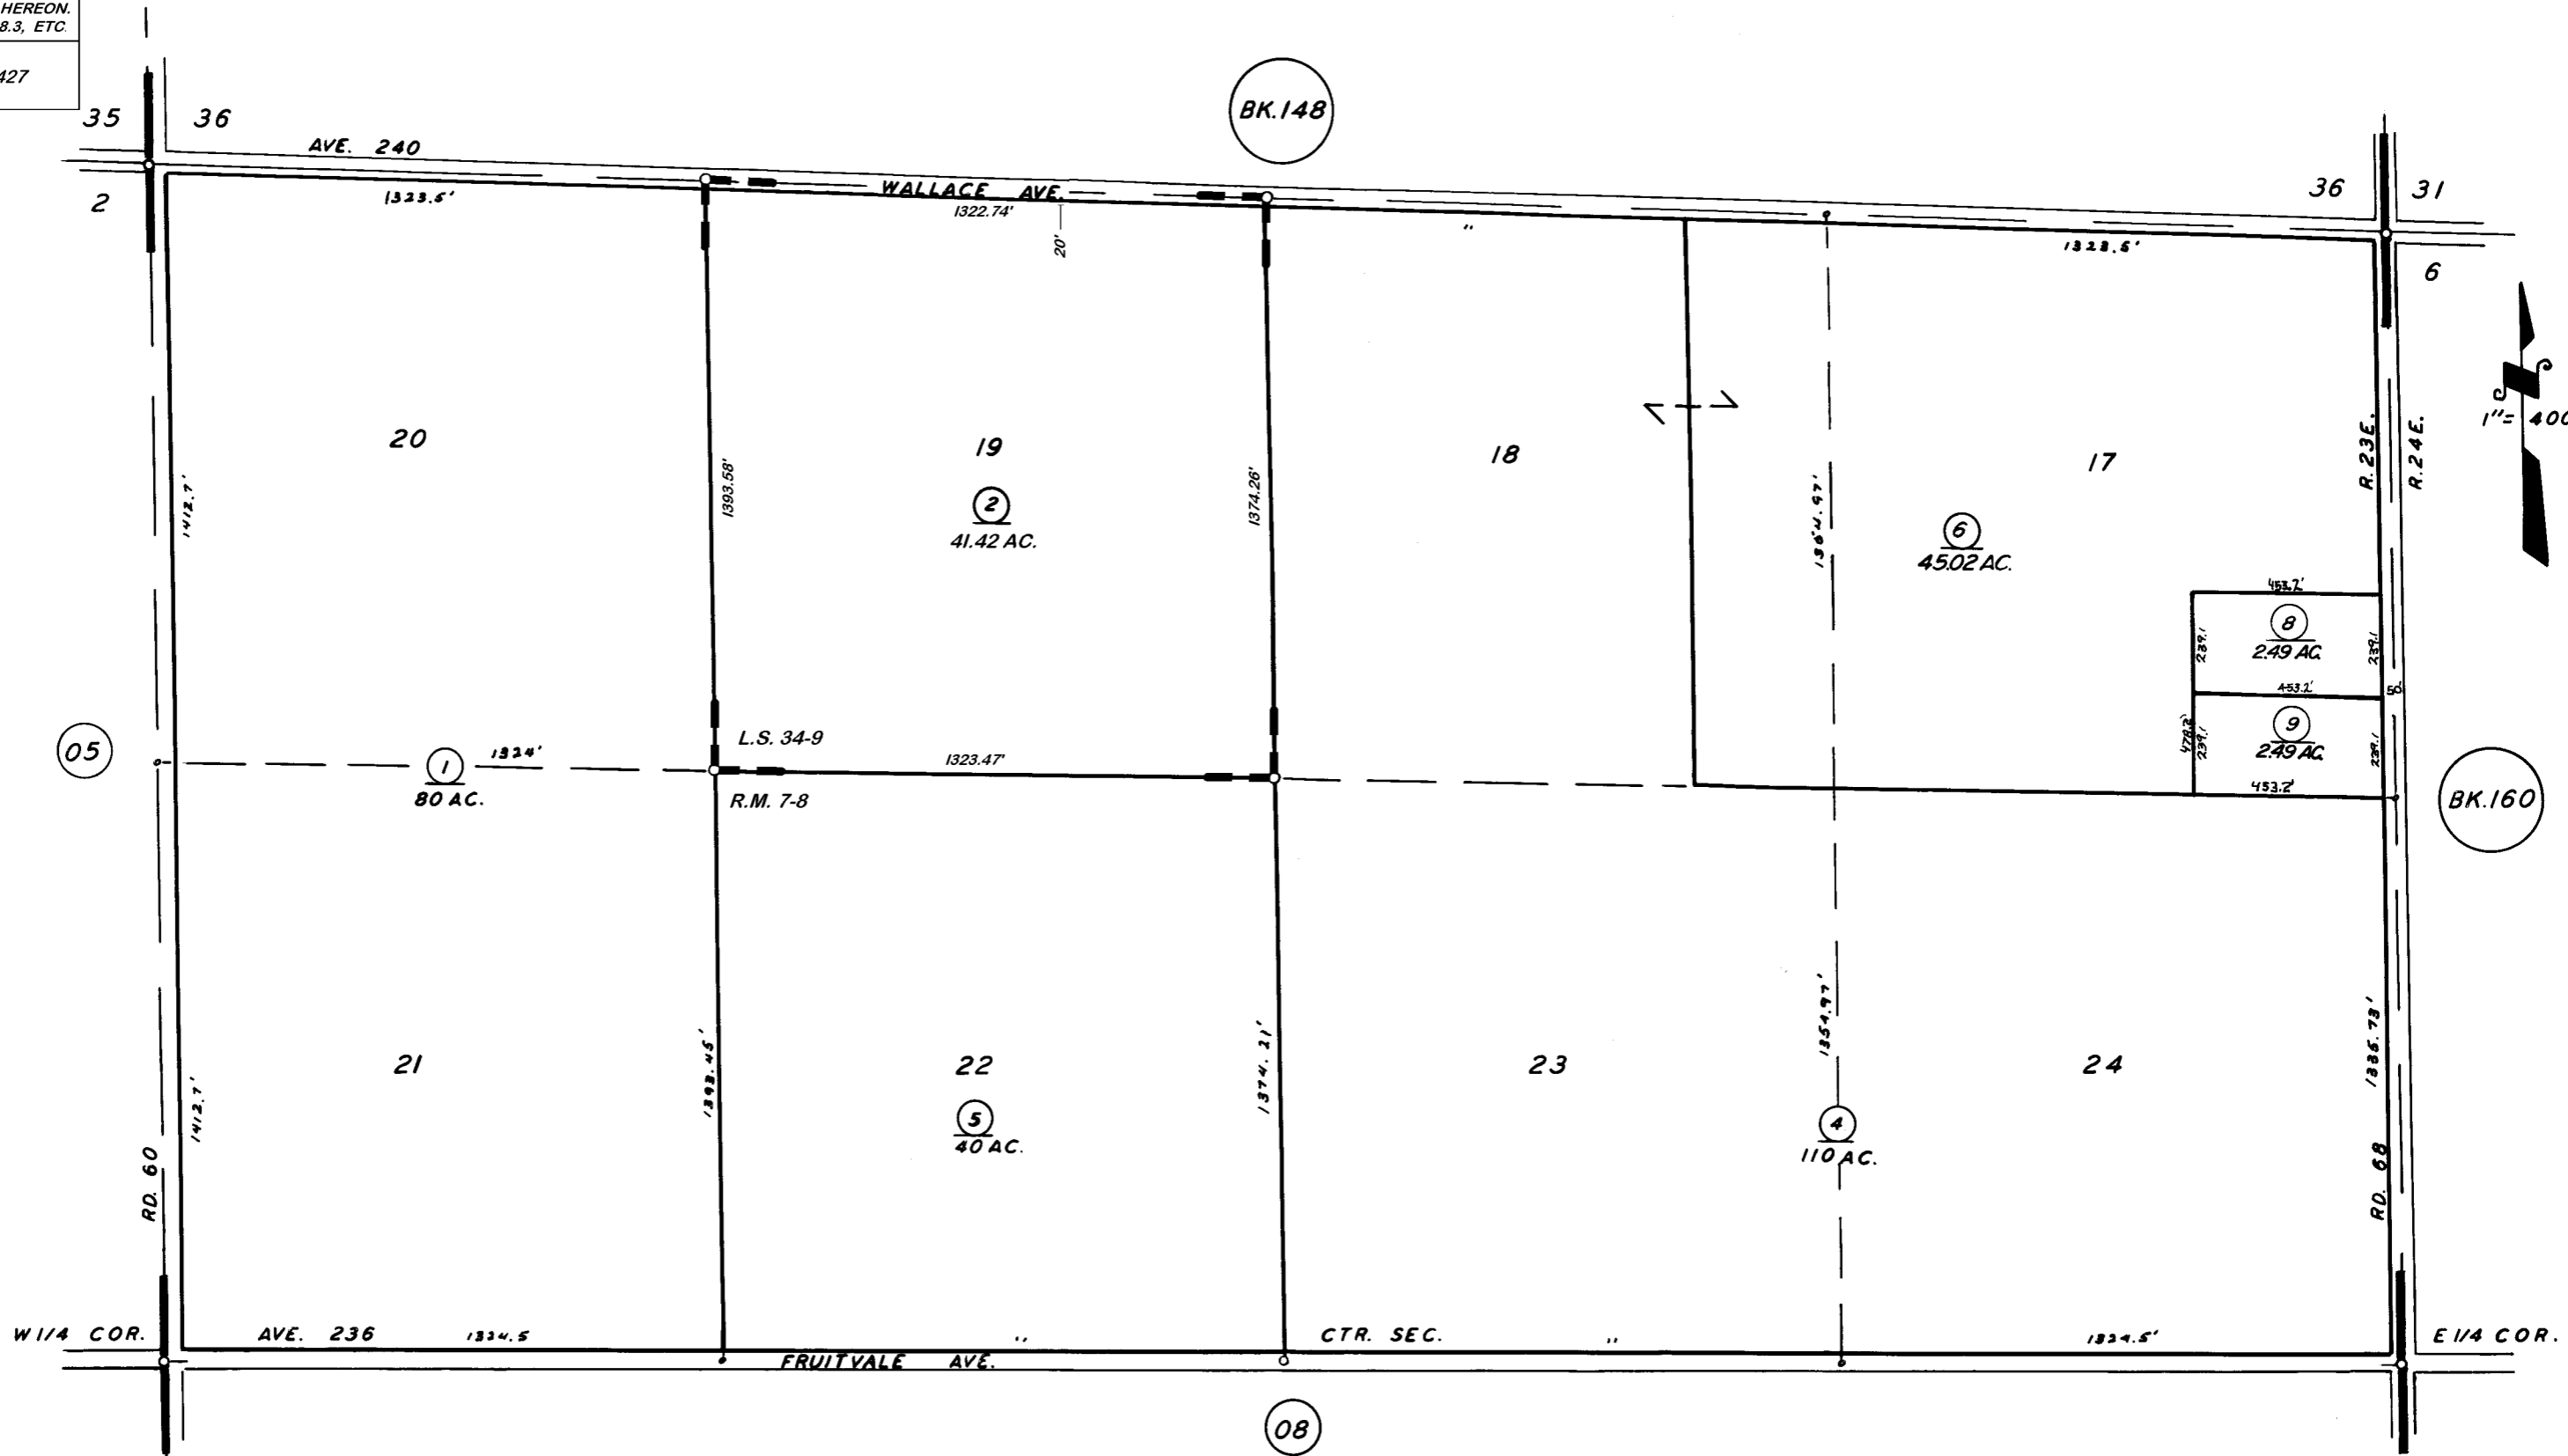

POR. LAUREL COLONY R.M. 7-8  
 RECORD OF SURVEY, L.S. 34-9

ASSESSOR'S MAPS BK. 158 PG. 07

COUNTY OF TULARE, CALIF.

NOTE — ASSESSOR'S BLOCK NUMBERS SHOWN IN ELLIPSES  
 ASSESSOR'S PARCEL NUMBERS SHOWN IN CIRCLES

