


DISCLAIMER

THIS MAP WAS PREPARED FOR LOCAL PROPERTY ASSESSMENT PURPOSES ONLY. THE PARCELS SHOWN HEREON MAY NOT COMPLY WITH STATE AND LOCAL SUBDIVISION ORDINANCES. NO LIABILITY IS ASSUMED FOR THE USE OF THE INFORMATION HEREON.

REVISED: 10/04/2007
REASON: 2005-0070289
CAD TECH: JRS

SEC.'S 15 & 22, T.20S., R.23E., M. D. B. & M.

TAX CODE AREA 060-001 158-12

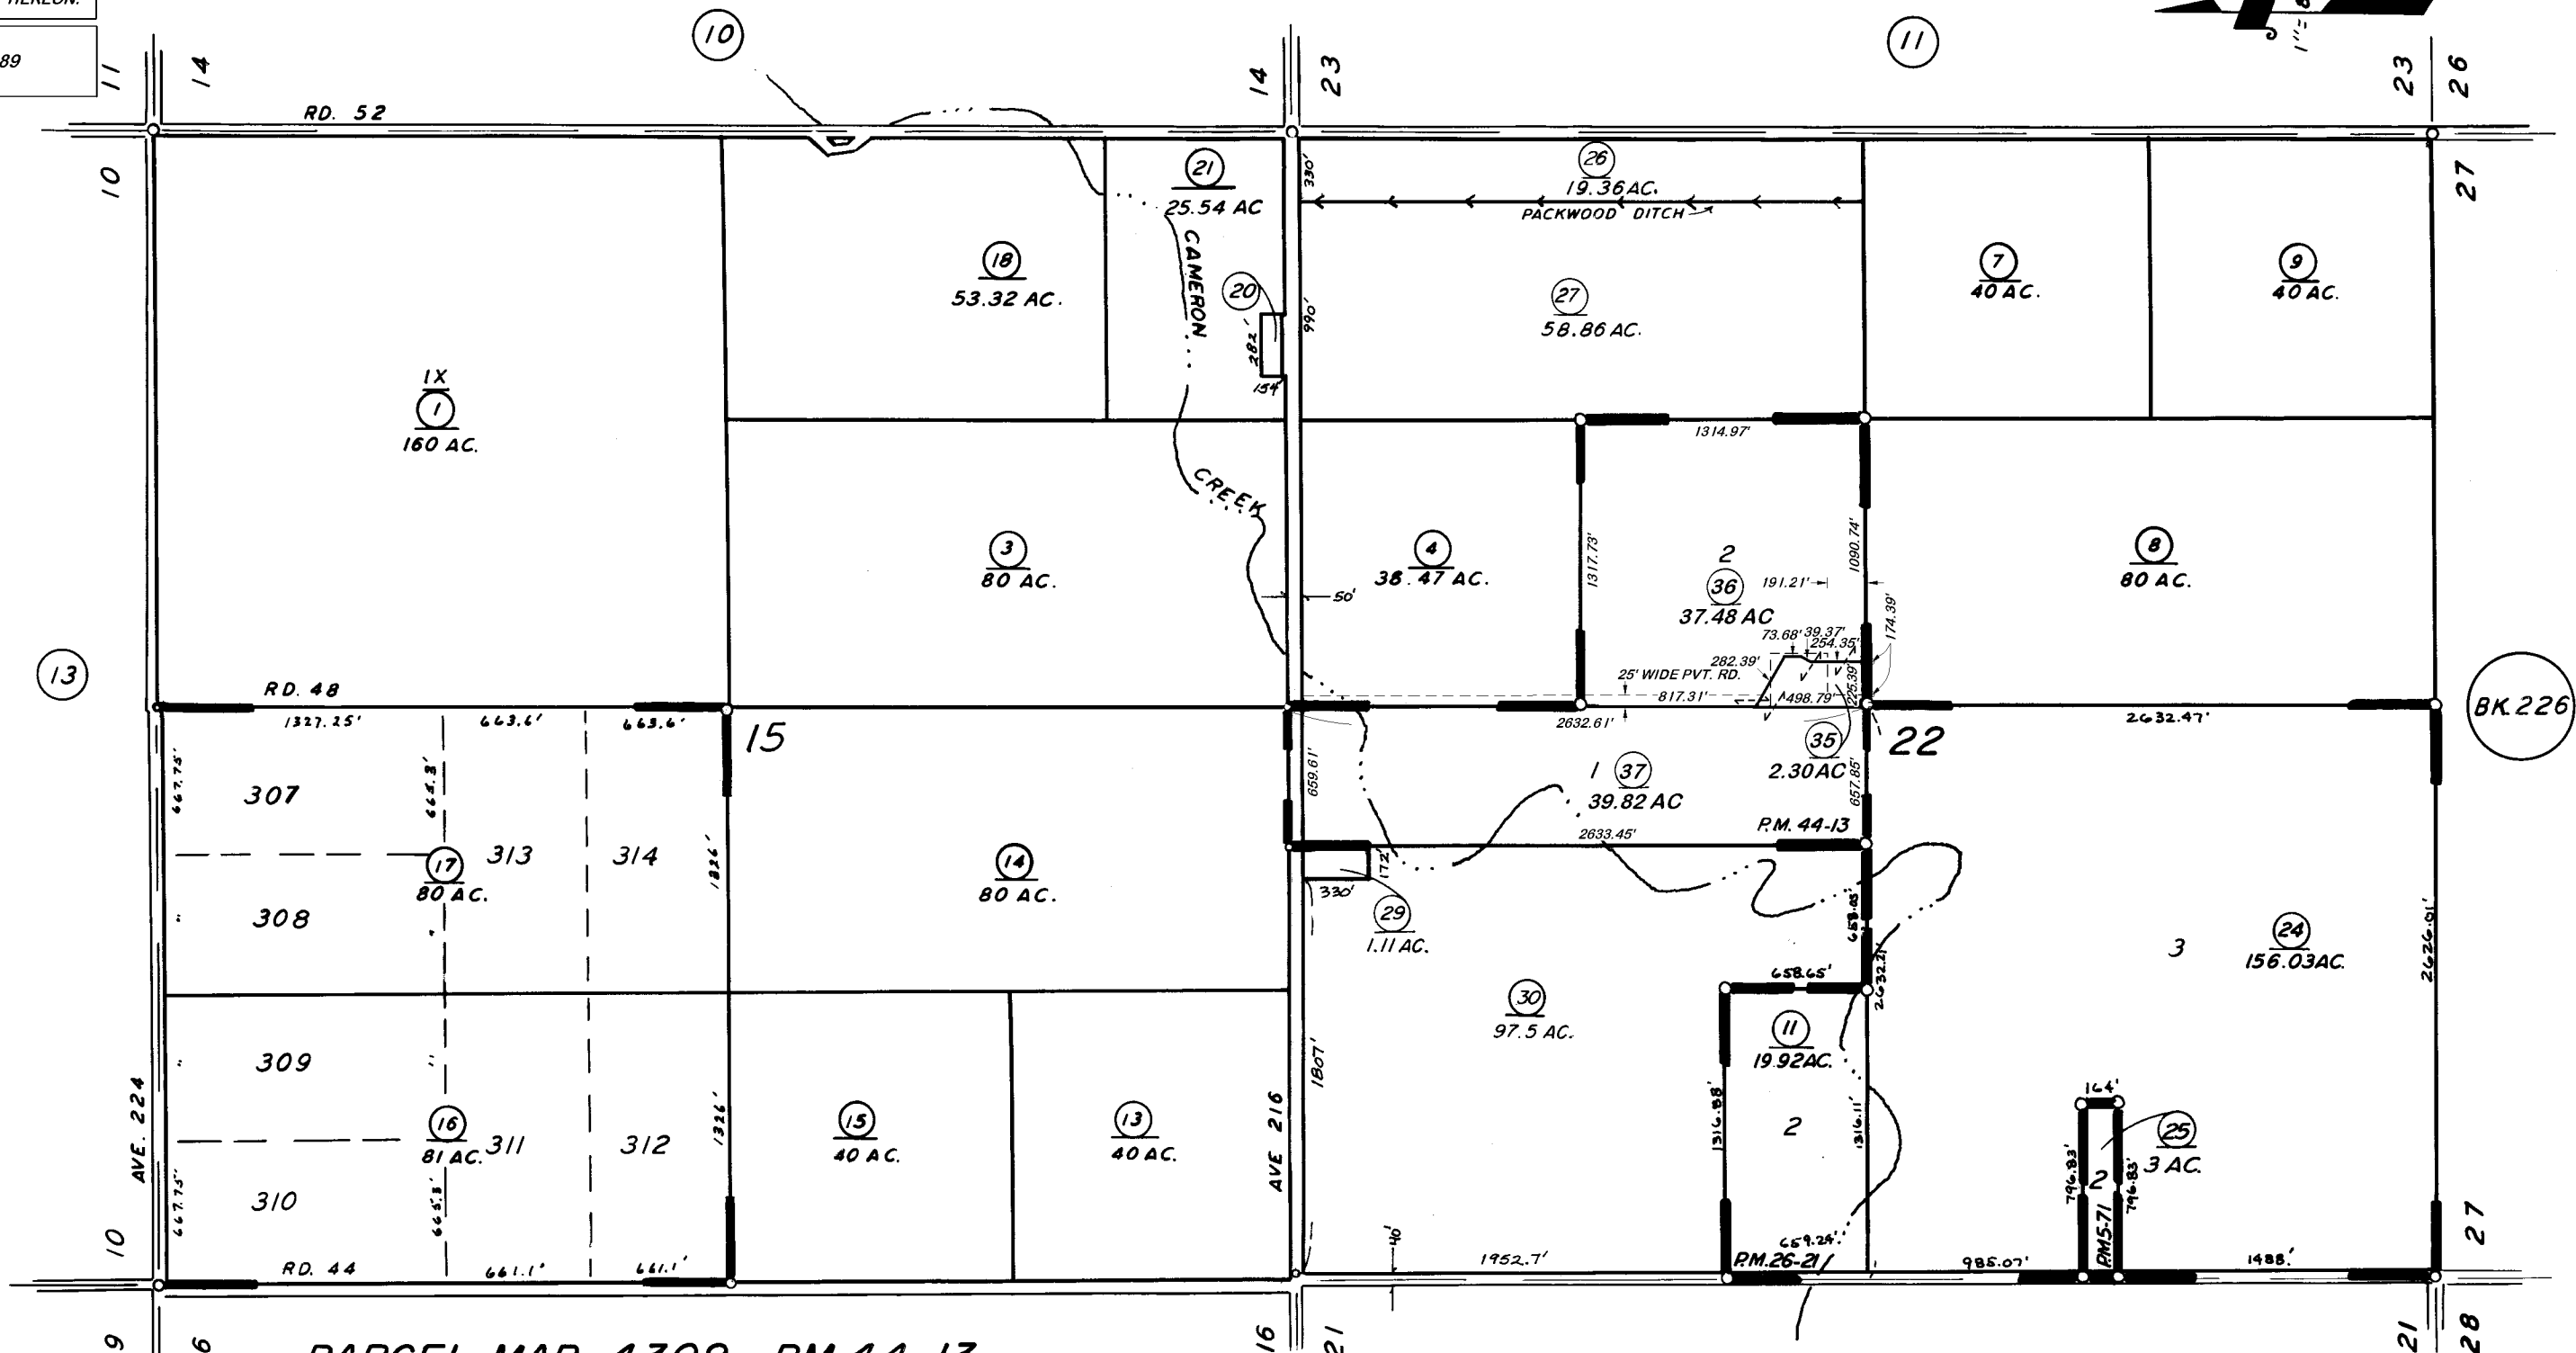

PARCEL MAP 4309 P.M. 44-13
PARCEL MAP 471 P.M. 5-71
POR. PARCEL MAP 2520 P.M. 26-21
POR. CALIF. FARMLAND TRACT R.M. 7-49

VICINITY OF TULARE
ASSESSOR'S MAPS BK. 158, PG. 12.
COUNTY OF TULARE, CALIF.

NOTE - ASSESSOR'S BLOCK NUMBERS SHOWN IN ELLIPSES
ASSESSOR'S PARCEL NUMBERS SHOWN IN CIRCLES

