

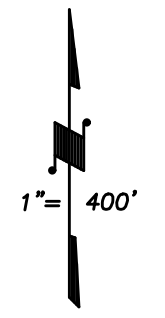


DISCLAIMER
THIS MAP WAS PREPARED FOR LOCAL
PROPERTY ASSESSMENT PURPOSES ONLY
AND THE PARCELS SHOWN HEREON MAY
NOT COMPLY WITH STATE AND LOCAL
SUBDIVISION ORDINANCES, AND NO
LIABILITY IS ASSUMED FOR THE USE
OF THE INFORMATION SHOWN HEREON.
R & T CODE SEC. 327, 408.3, ETC.

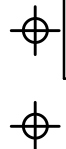

BASIS OF BEARINGS:
P.M. 52-34

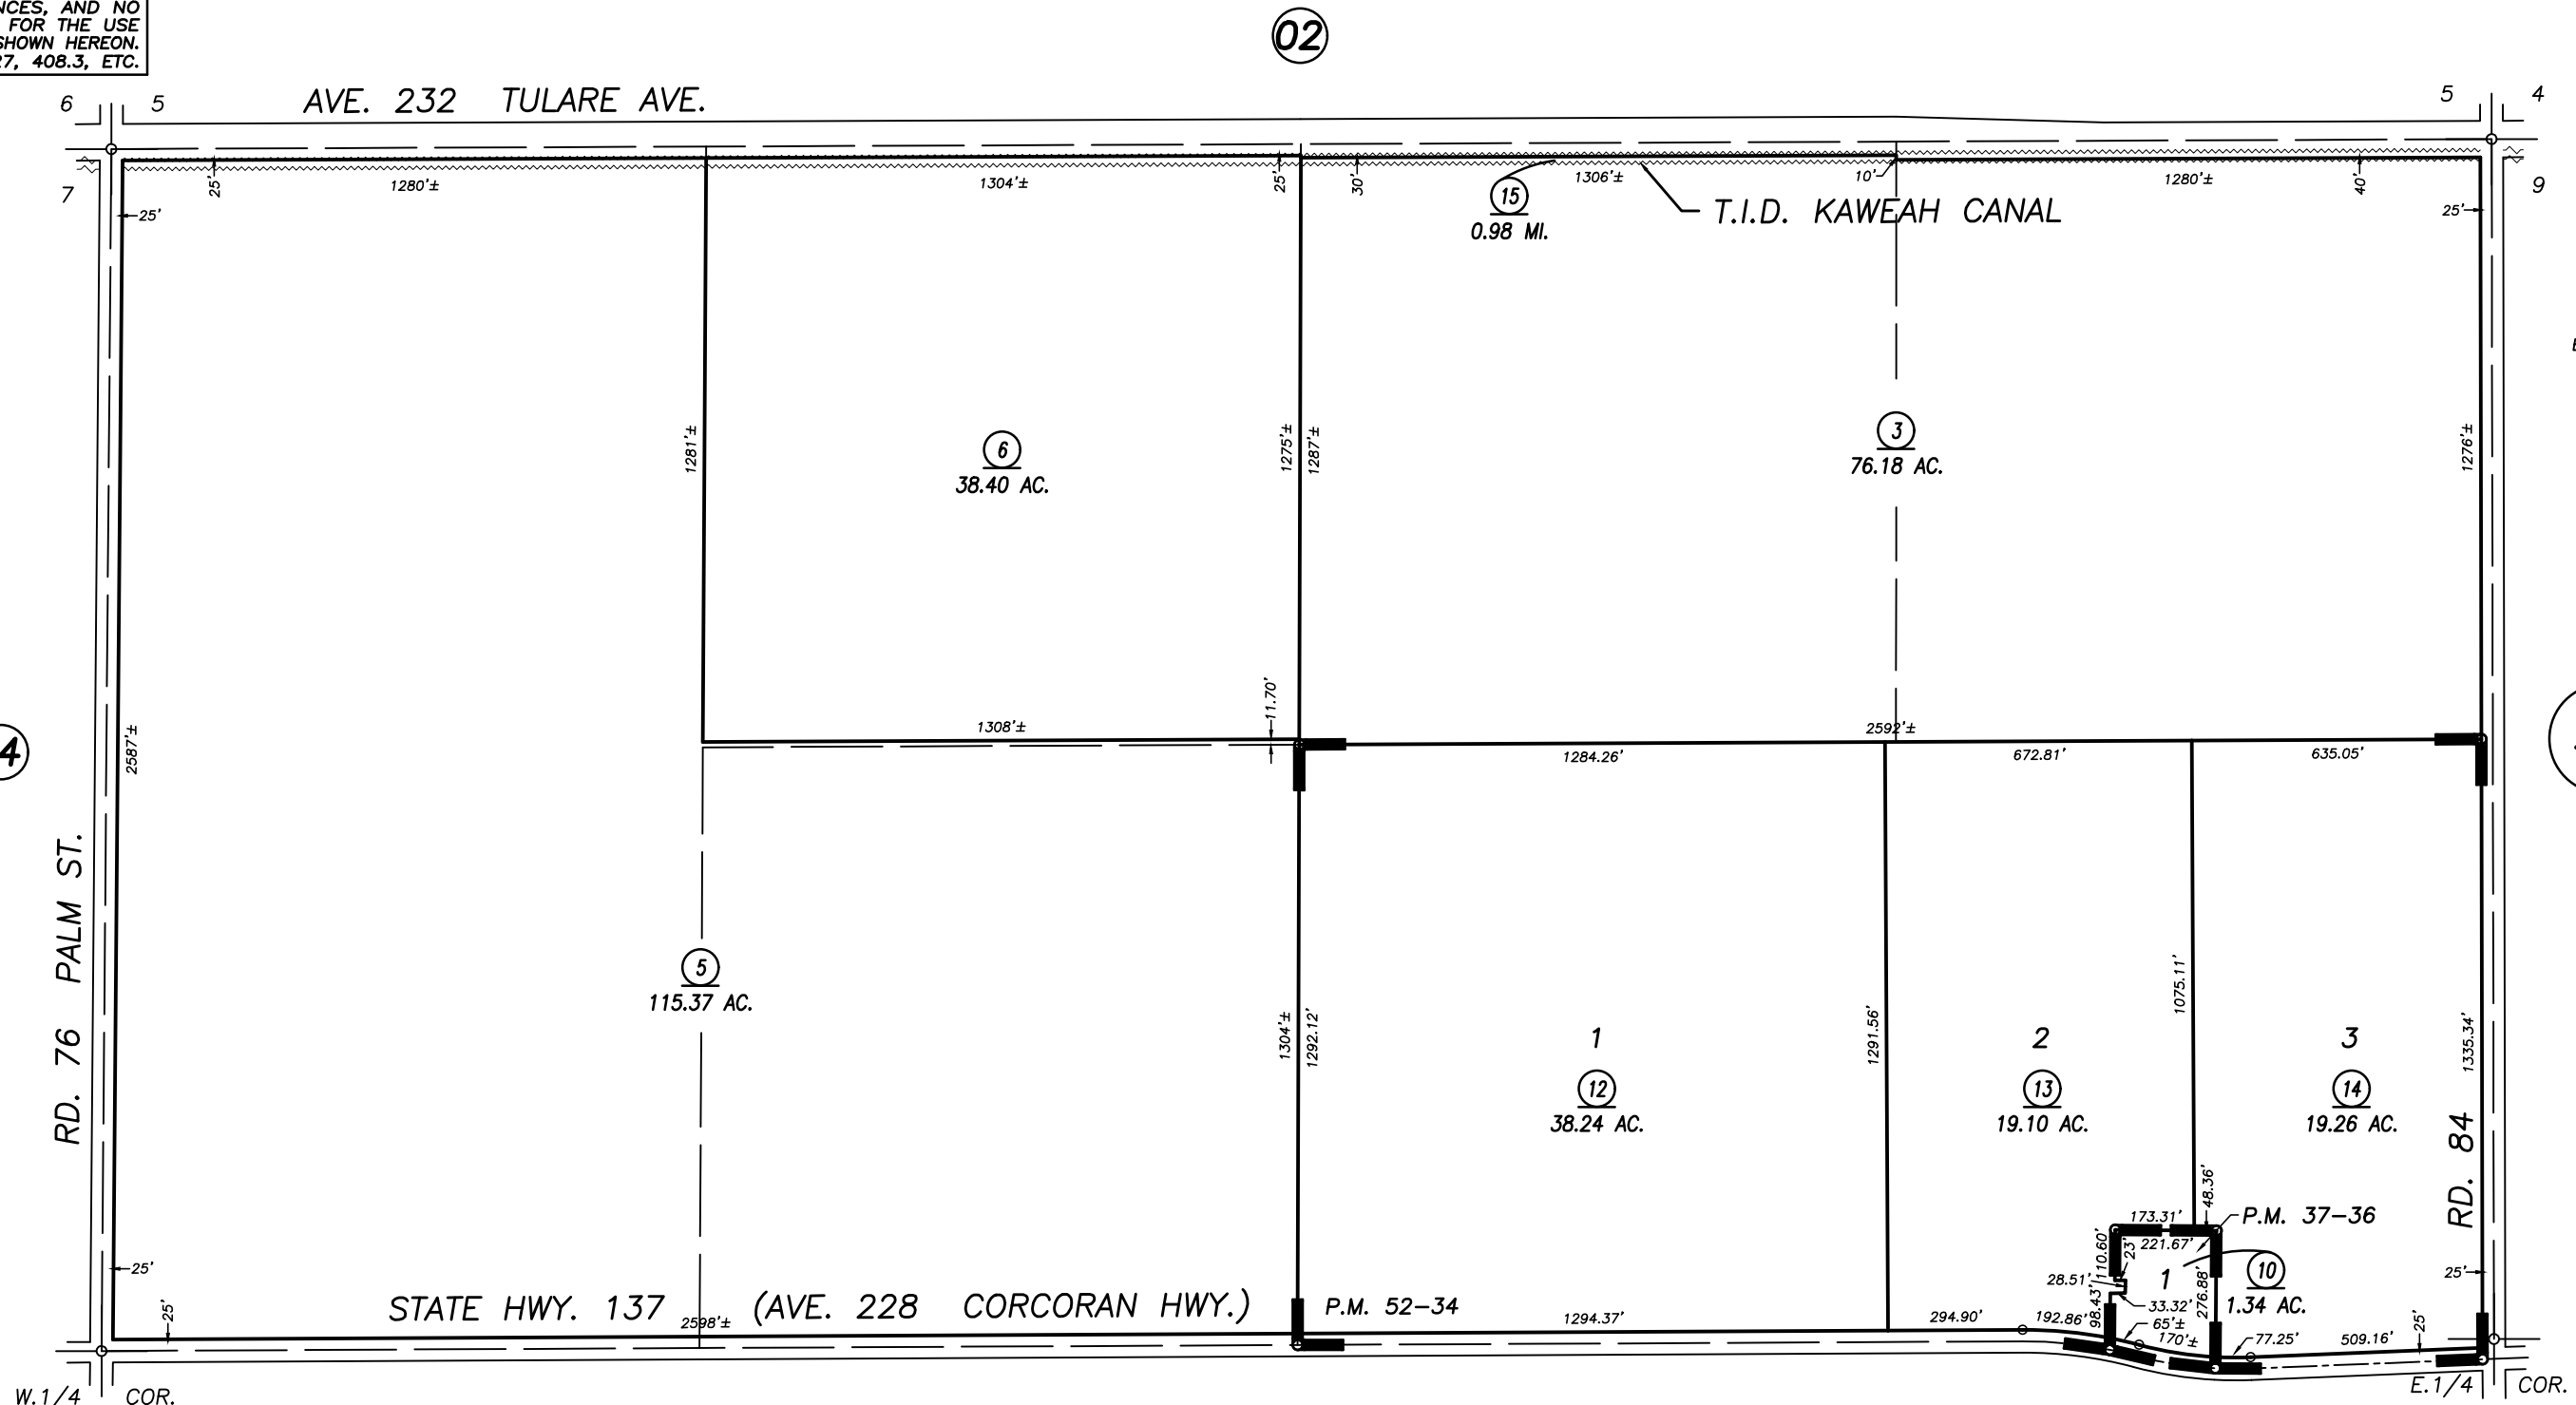

PARCEL MAP NO. 3633, P.M. 37-36,
PARCEL MAP NO. 5127, P.M. 52-34

VICINITY OF TULARE
ASSESSOR'S MAPS BK. 160 , PG.03
COUNTY OF TULARE, CALIFORNIA, U.S.A.

NOTE: Assessor's Parcel Numbers Shown in Circles
Assessor's Block Numbers Shown in Ellipses

| | | | | |
|---|-----|--------------|------------|------|
| ① | ①23 | 2015-0013435 | 06/24/2015 | RLW |
| | | REVISION | DATE | TECH |