


DISCLAIMER
THIS MAP WAS PREPARED FOR LOCAL PROPERTY ASSESSMENT PURPOSES ONLY. THE PARCELS SHOWN HEREON MAY NOT COMPLY WITH STATE AND LOCAL SUBDIVISION ORDINANCES. NO LIABILITY IS ASSUMED FOR THE USE OF THE INFORMATION HEREON.

REVISED: 06/28/2017
REASON: 2017-0014955
CAD TECH: ASG

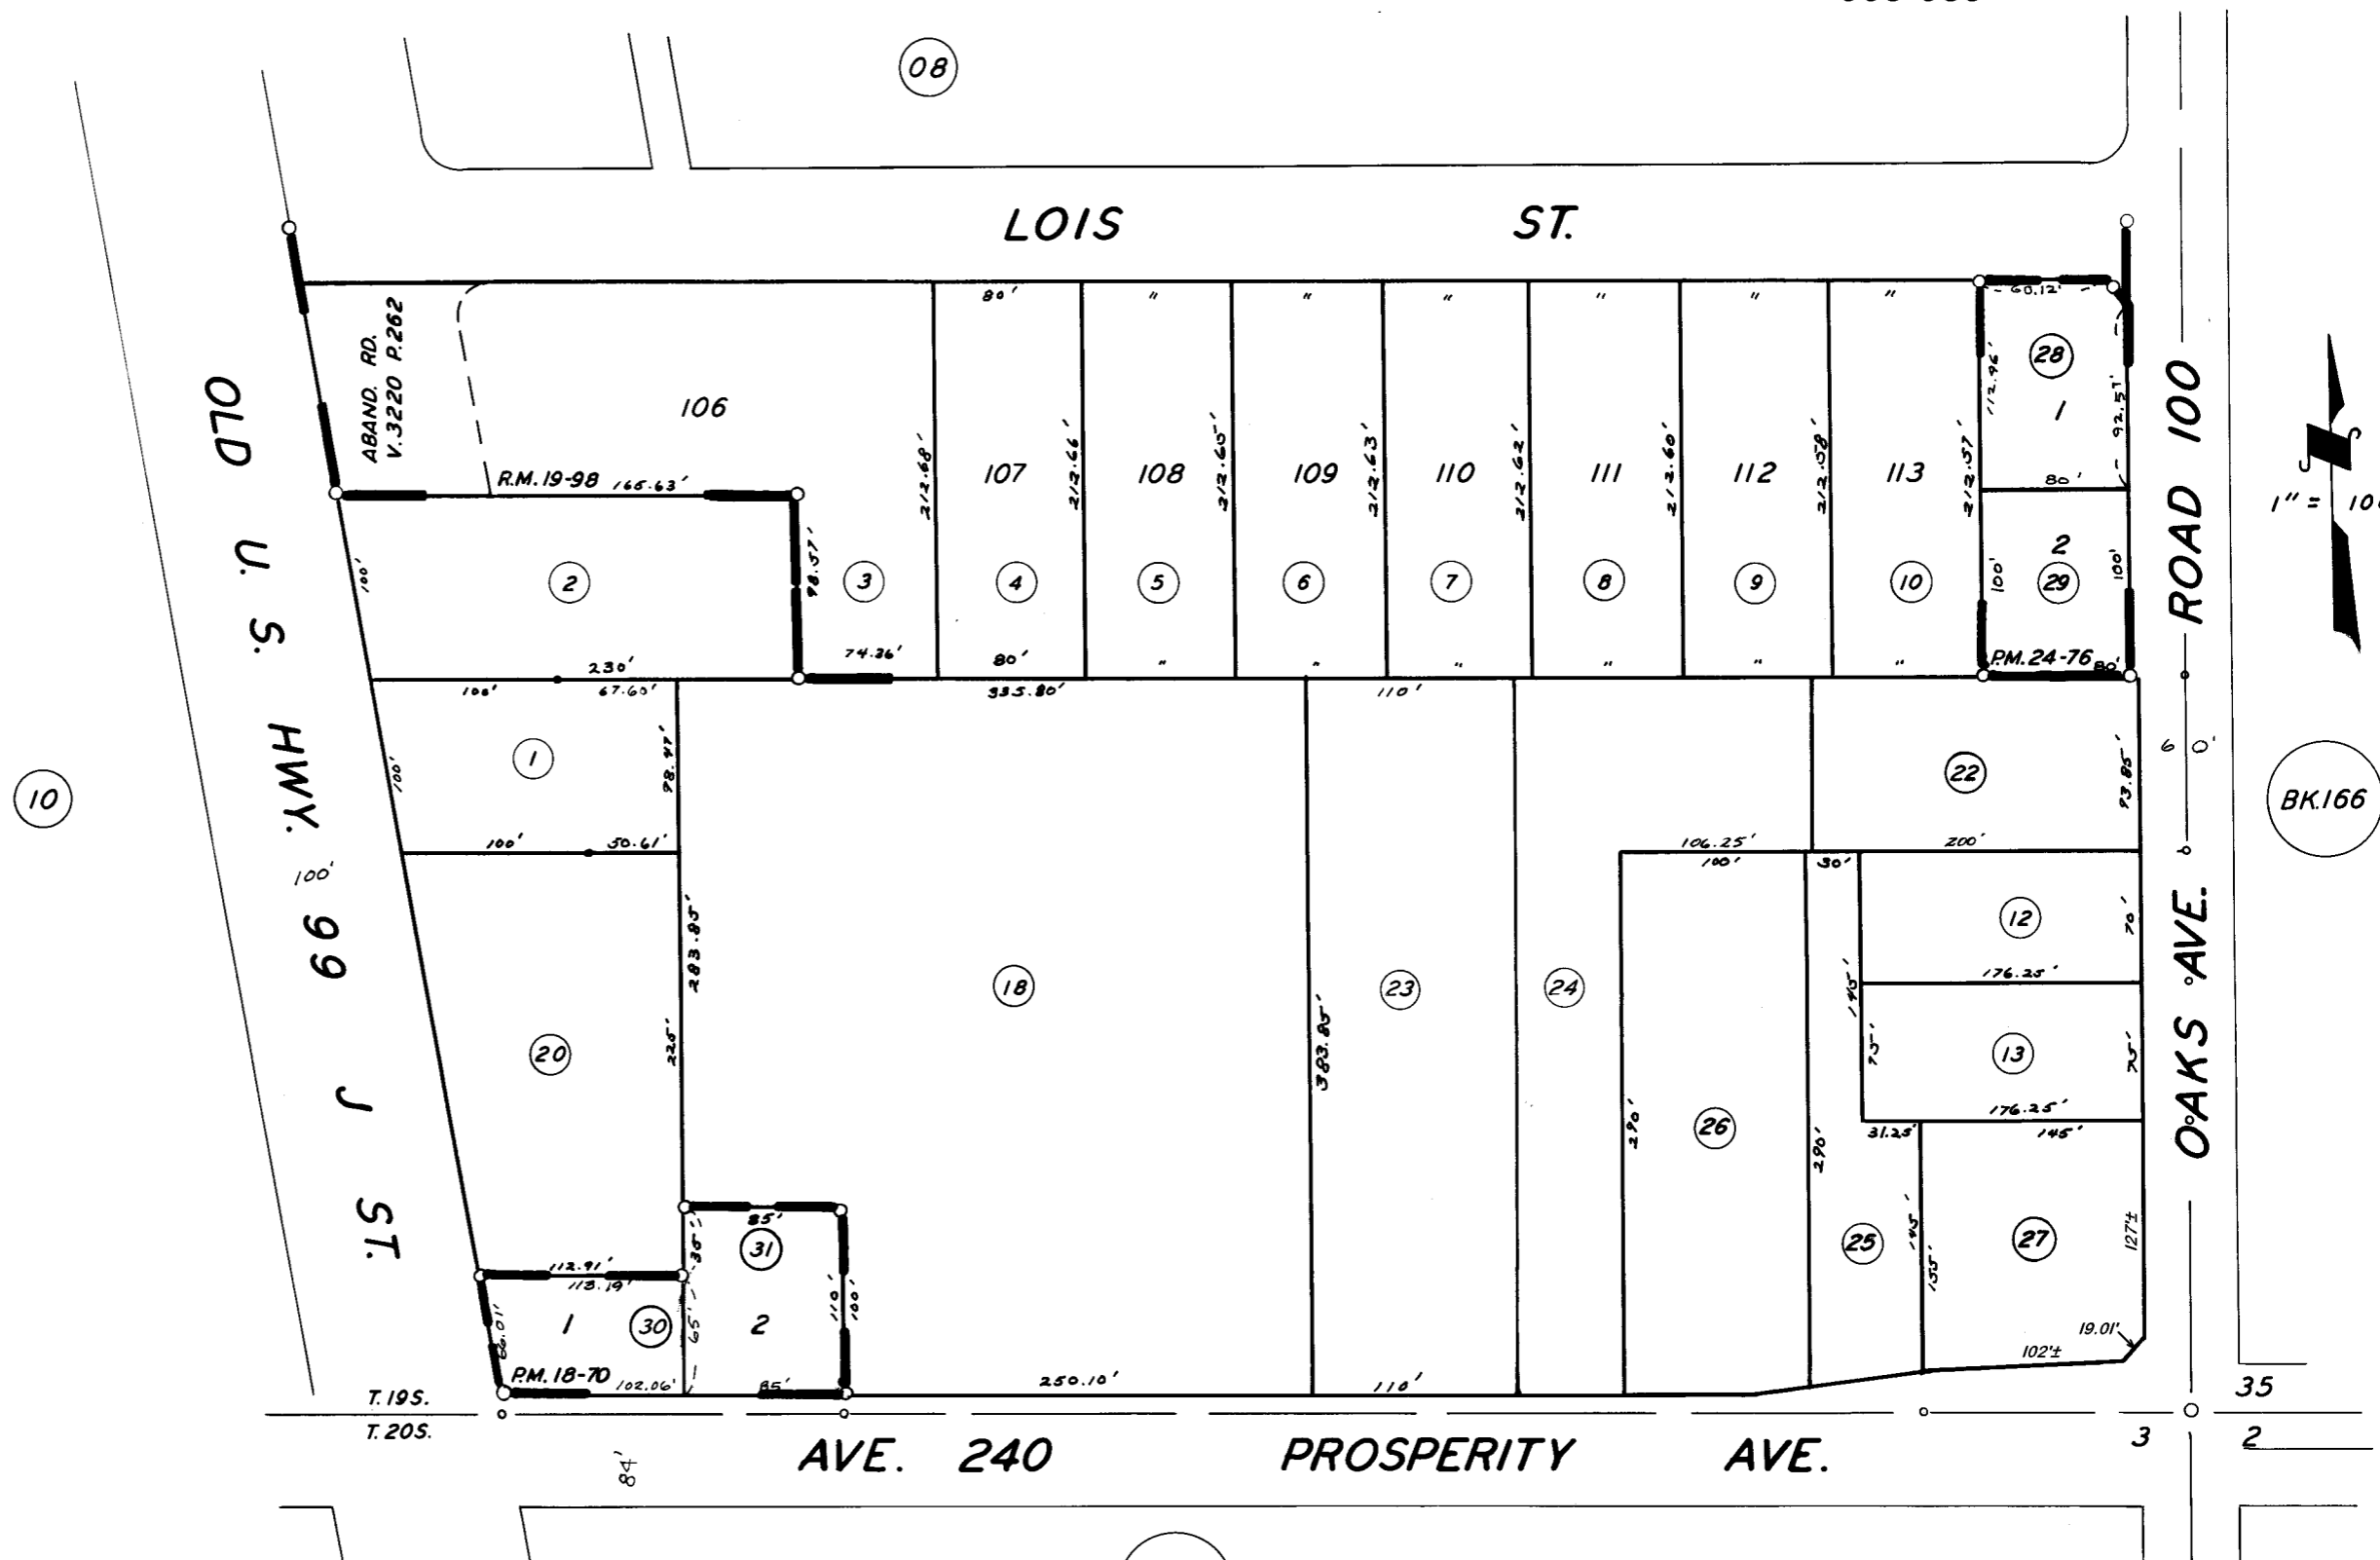

POR. TRACT NO. 48, R.M. 19-98
PARCEL MAP 1769, P.M. 18-70
PARCEL MAP 2375, P.M. 24-76

ASSESSOR'S MAPS BK. 164, PG. 09.
COUNTY OF TULARE, CALIF.

NOTE - ASSESSOR'S BLOCK NUMBERS SHOWN IN ELLIPSES
ASSESSOR'S PARCEL NUMBERS SHOWN IN CIRCLES