



N1/2 OF SW1/4 SEC. 34, T.19S., R.24E., M.D.B.&M.

Tax Area Codes 164-11  
149-003

**DISCLAIMER**  
THIS MAP WAS PREPARED FOR LOCAL PROPERTY ASSESSMENT PURPOSES ONLY AND THE PARCELS SHOWN HEREON MAY NOT COMPLY WITH STATE AND LOCAL SUBDIVISION ORDINANCES, AND NO LIABILITY IS ASSUMED FOR THE USE OF THE INFORMATION SHOWN HEREON.

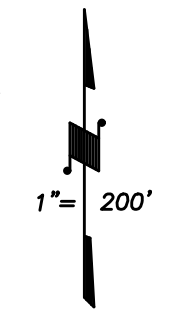

BASIS OF BEARINGS:  
P.M. 43-70

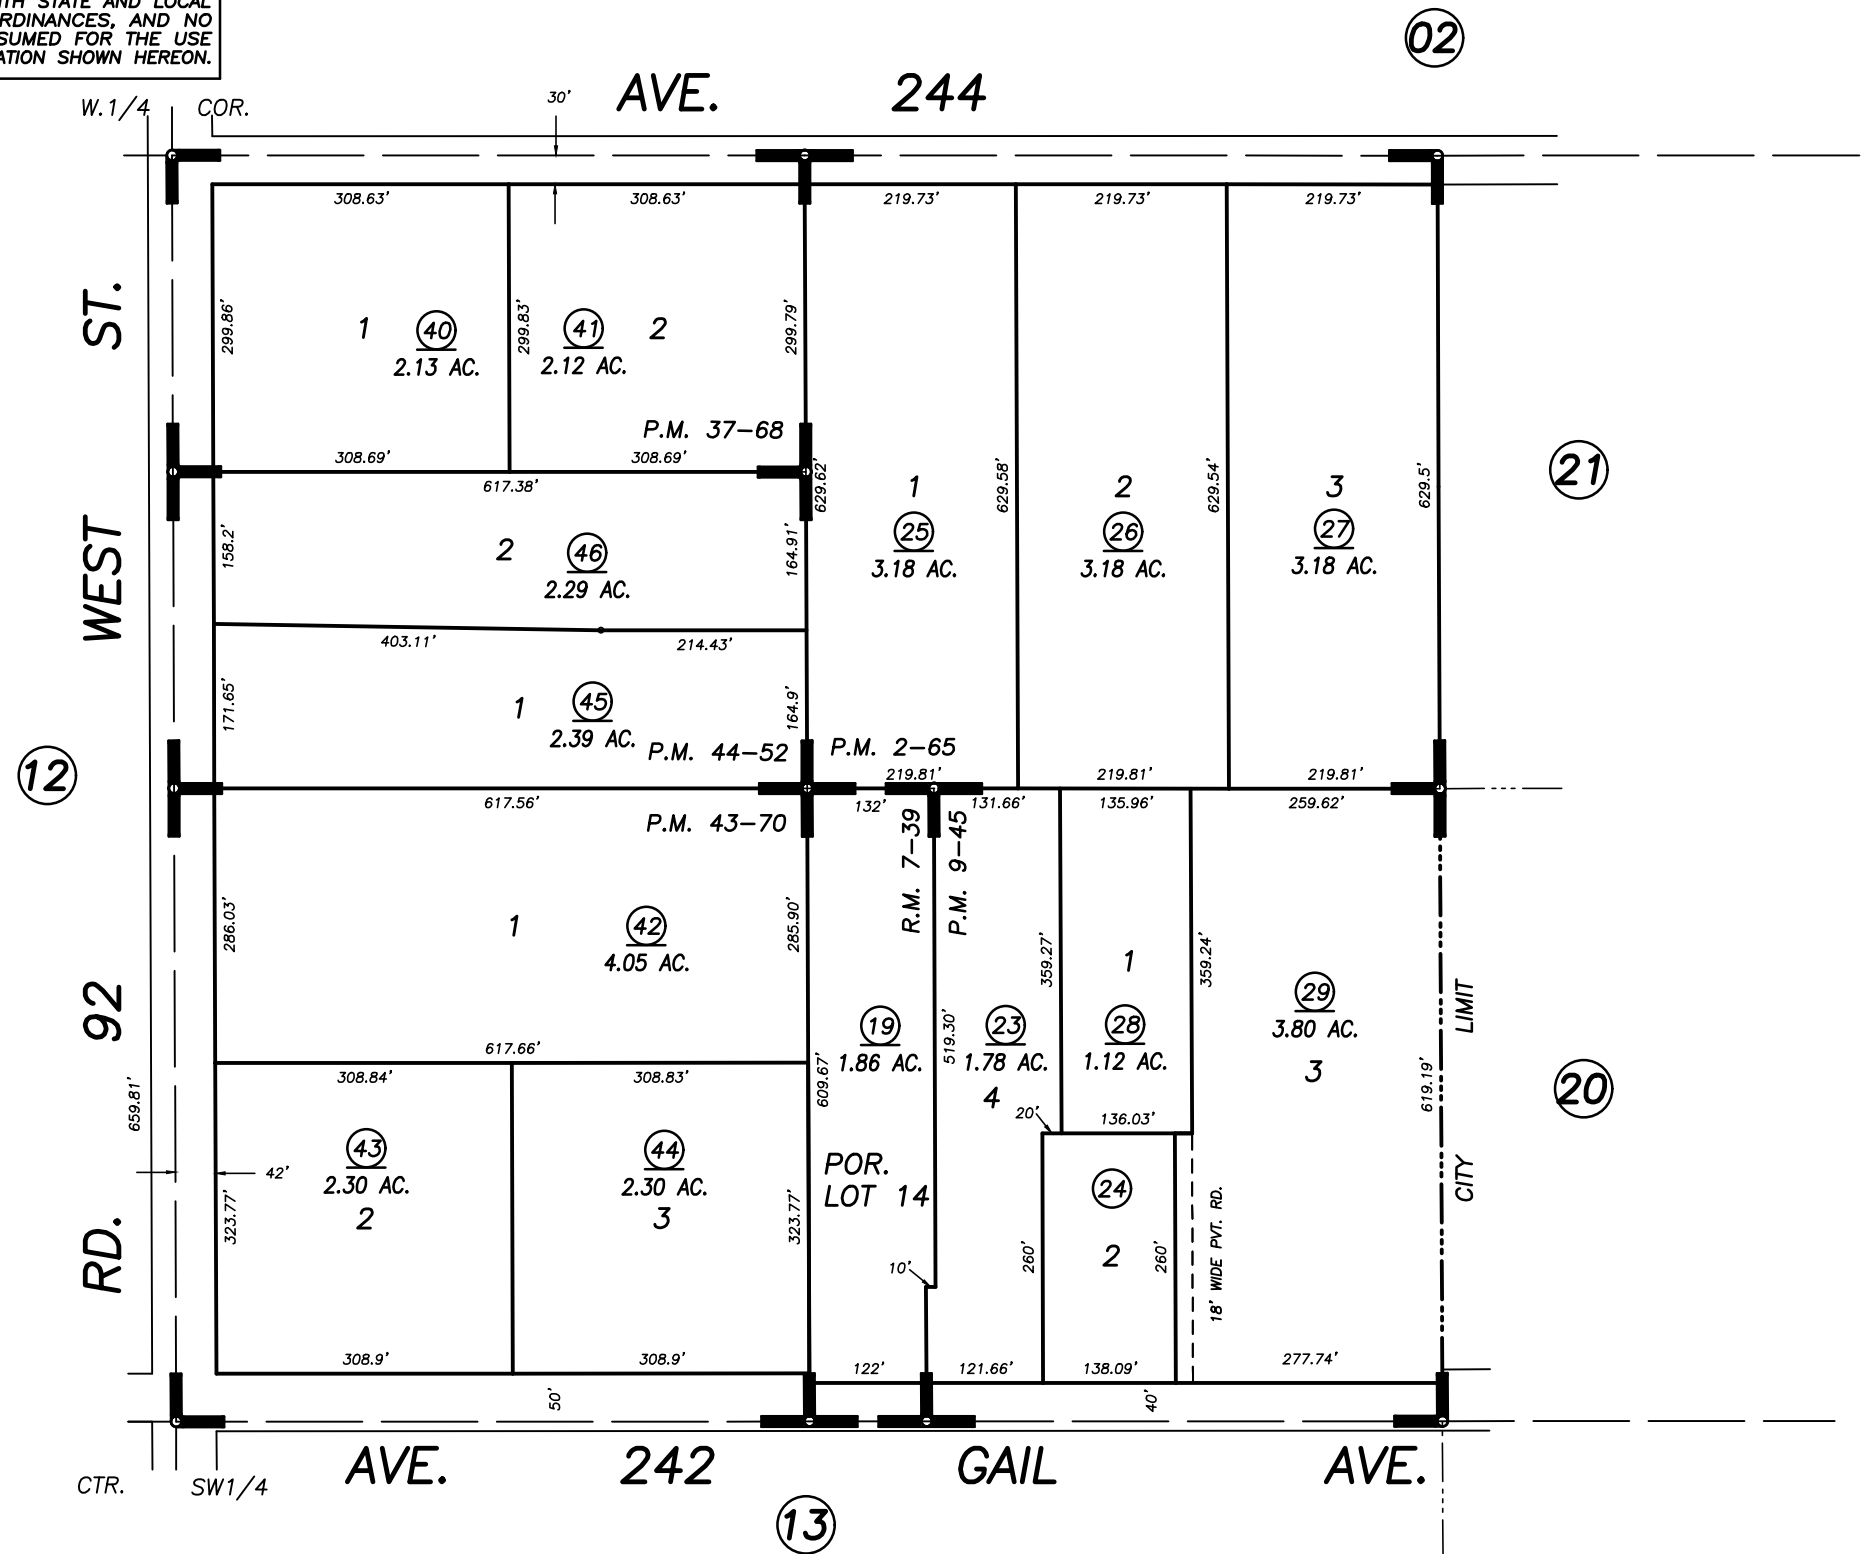

POR. THOMPSON COLONY, R.M. 7-39  
 PARCEL MAP 165, P.M. 2-65  
 PARCEL MAP 844, P.M. 9-45  
 PARCEL MAP 3665, P.M. 37-68  
 PARCEL MAP 4266, P.M. 43-70  
 PARCEL MAP 4347, P.M. 44-52

VICINITY OF TULARE  
 ASSESSOR'S MAPS BK. 164 , PG. 11  
 COUNTY OF TULARE, CALIFORNIA, U.S.A.