


S1/2 OF SE1/4 SEC.33, T.19S., R.24E., M.D.B.&M.

Tax Area Codes 164-15

**DISCLAIMER**  
THIS MAP WAS PREPARED FOR LOCAL PROPERTY ASSESSMENT PURPOSES ONLY AND THE PARCELS SHOWN HEREON MAY NOT COMPLY WITH STATE AND LOCAL SUBDIVISION ORDINANCES, AND NO LIABILITY IS ASSUMED FOR THE USE OF THE INFORMATION SHOWN HEREON. R & T CODE SEC. 327, 408.3, ETC.

005-062  
005-089  
005-124  
149-003

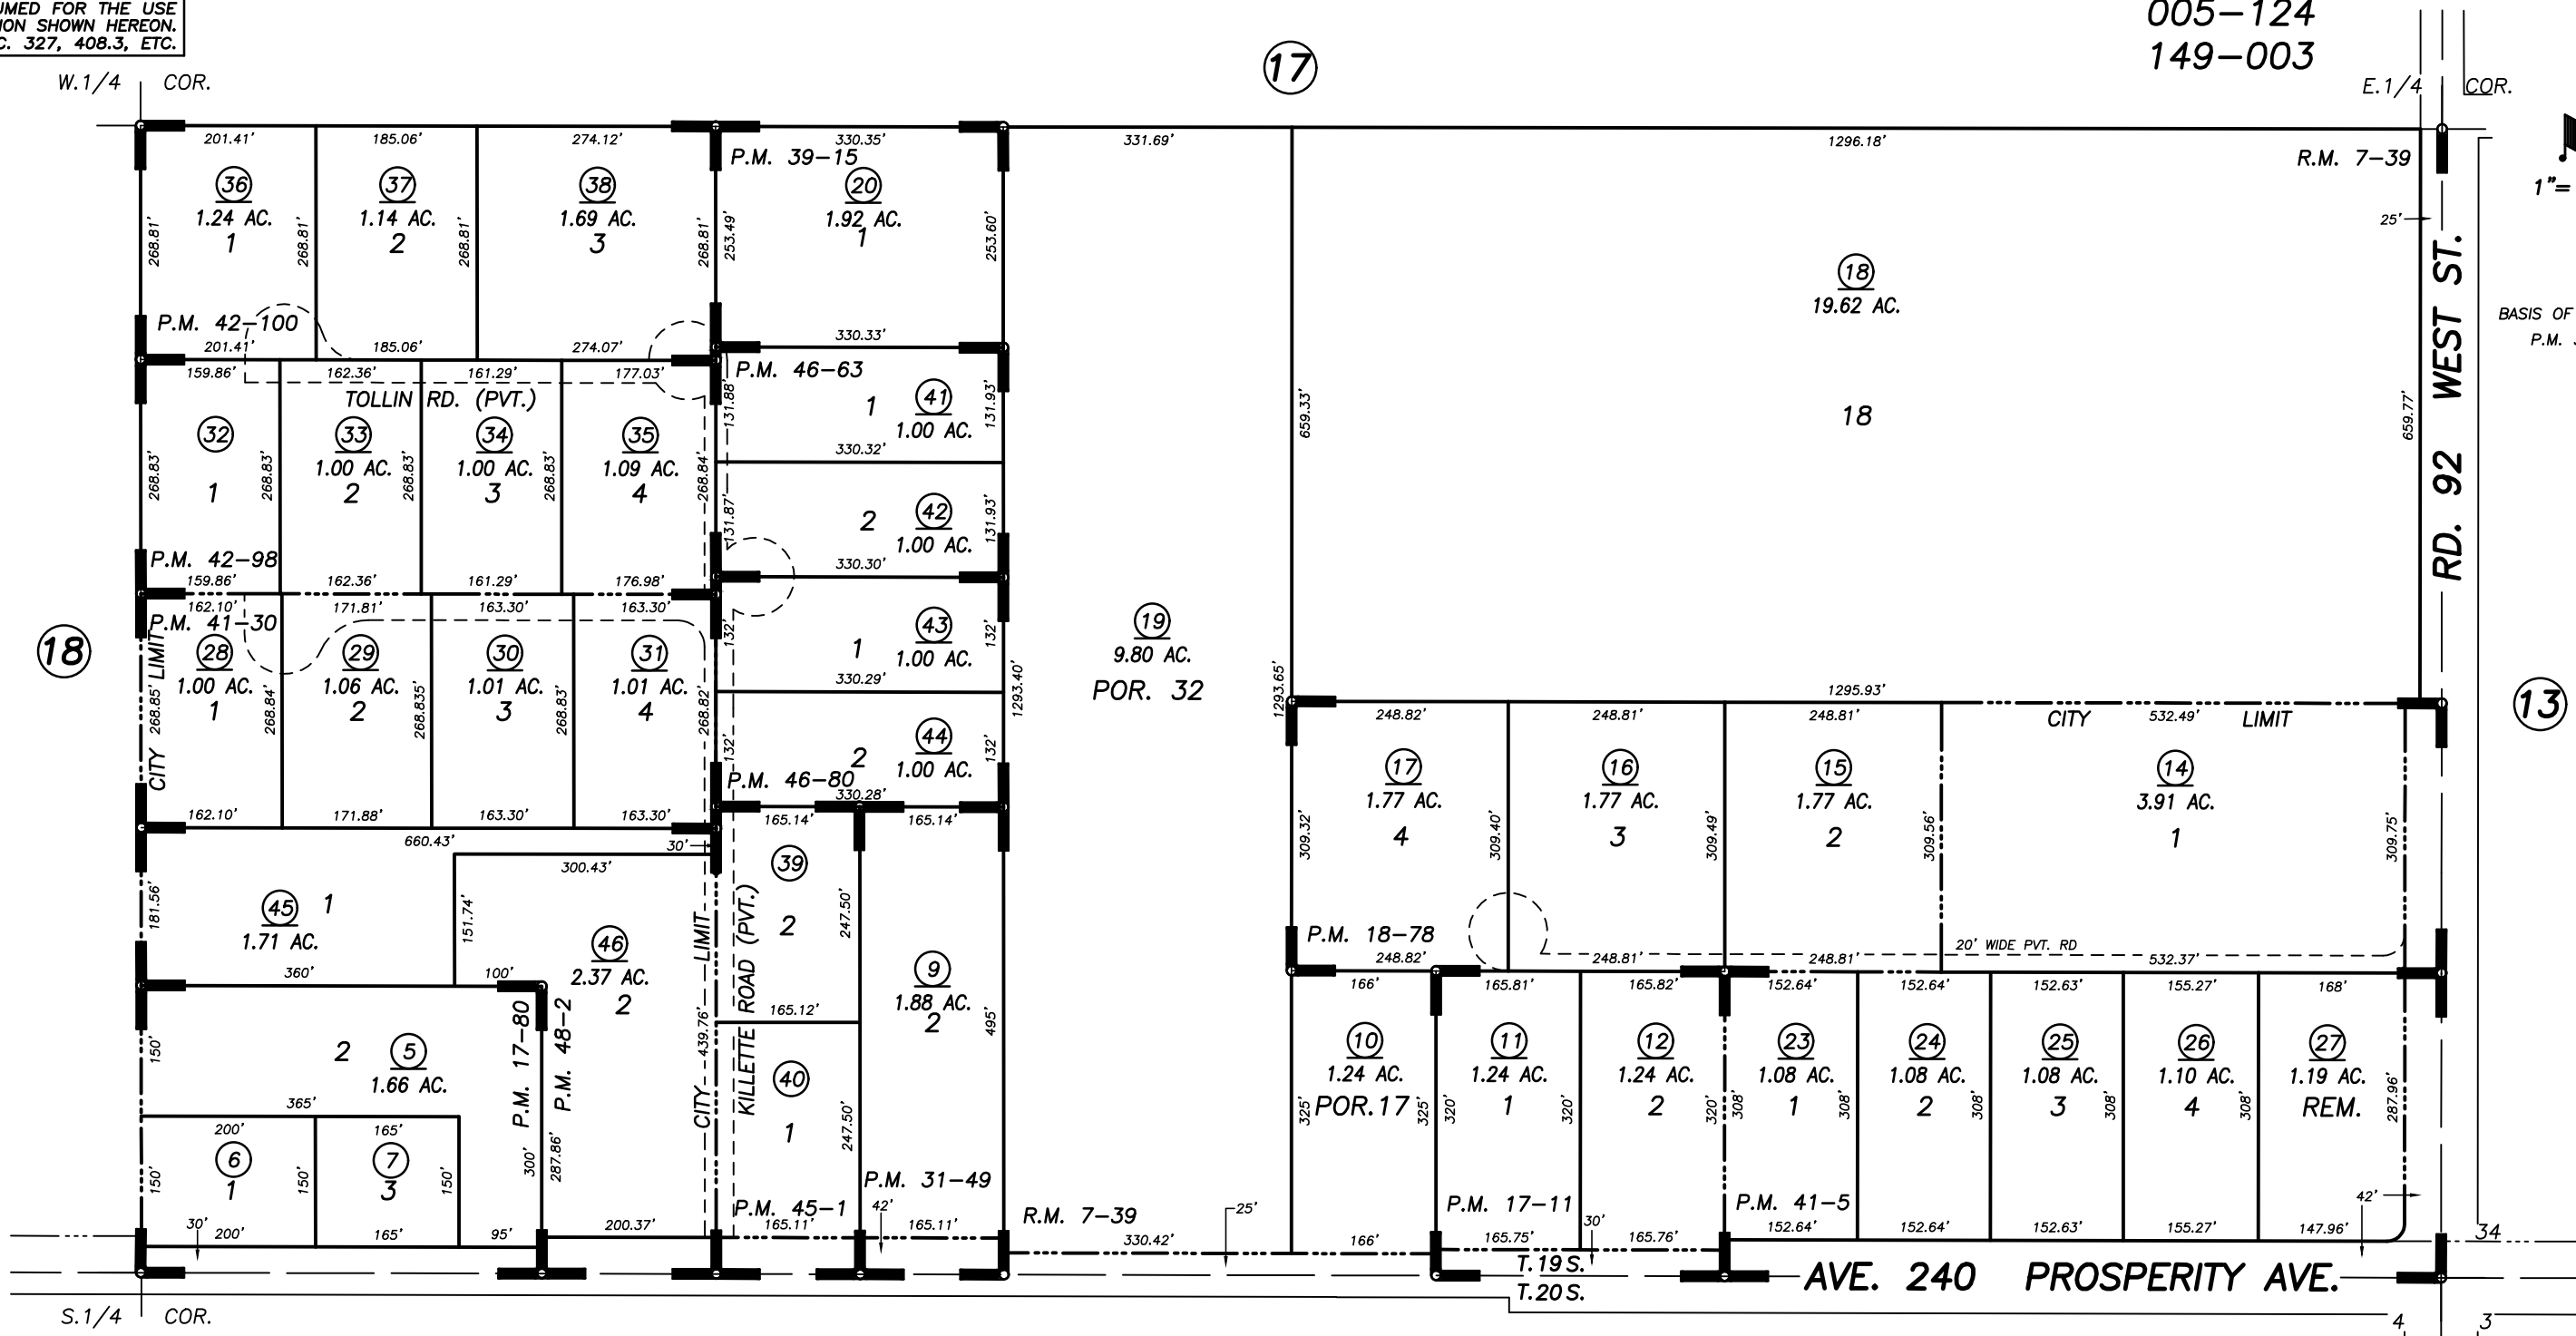

POR. THOMPSON COLONY, R.M. 7-39  
 PARCEL MAP NO. 1610, P.M. 17-11  
 PARCEL MAP NO. 1679, P.M. 17-80  
 PARCEL MAP NO. 1777, P.M. 18-78  
 PARCEL MAP NO. 3048, P.M. 31-49  
 PARCEL MAP NO. 3812, P.M. 39-15  
 PARCEL MAP NO. 4001, P.M. 41-5

PARCEL MAP NO. 4026, P.M. 41-30  
 PARCEL MAP NO. 4194, P.M. 42-98  
 PARCEL MAP NO. 4196, P.M. 42-100  
 PARCEL MAP NO. 4396, P.M. 45-1  
 PARCEL MAP NO. 4558, P.M. 46-63  
 PARCEL MAP NO. 4575, P.M. 46-80  
 PARCEL MAP NO. 4697, P.M. 48-2

Bk. 168

VICINITY OF TULARE  
 ASSESSOR'S MAPS BK. 164 , PG. 15  
 COUNTY OF TULARE, CALIFORNIA, U.S.A.

NOTE: Assessor's Parcel Numbers Shown in Circles (1) (123)  
 Assessor's Block Numbers Shown in Ellipses

ADD PVT. RD.	09/25/2015	ARL
REVISION	DATE	TECH