
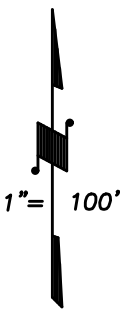



DISCLAIMER

THIS MAP WAS PREPARED FOR LOCAL PROPERTY ASSESSMENT PURPOSES ONLY AND THE PARCELS SHOWN HEREON MAY NOT COMPLY WITH STATE AND LOCAL SUBDIVISION ORDINANCES, AND NO LIABILITY IS ASSUMED FOR THE USE OF THE INFORMATION SHOWN HEREON. R & T CODE SEC. 327, 408.3, ETC.

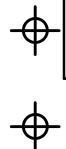

BASIS OF BEARINGS: R.M. 42-41

1" = 100'

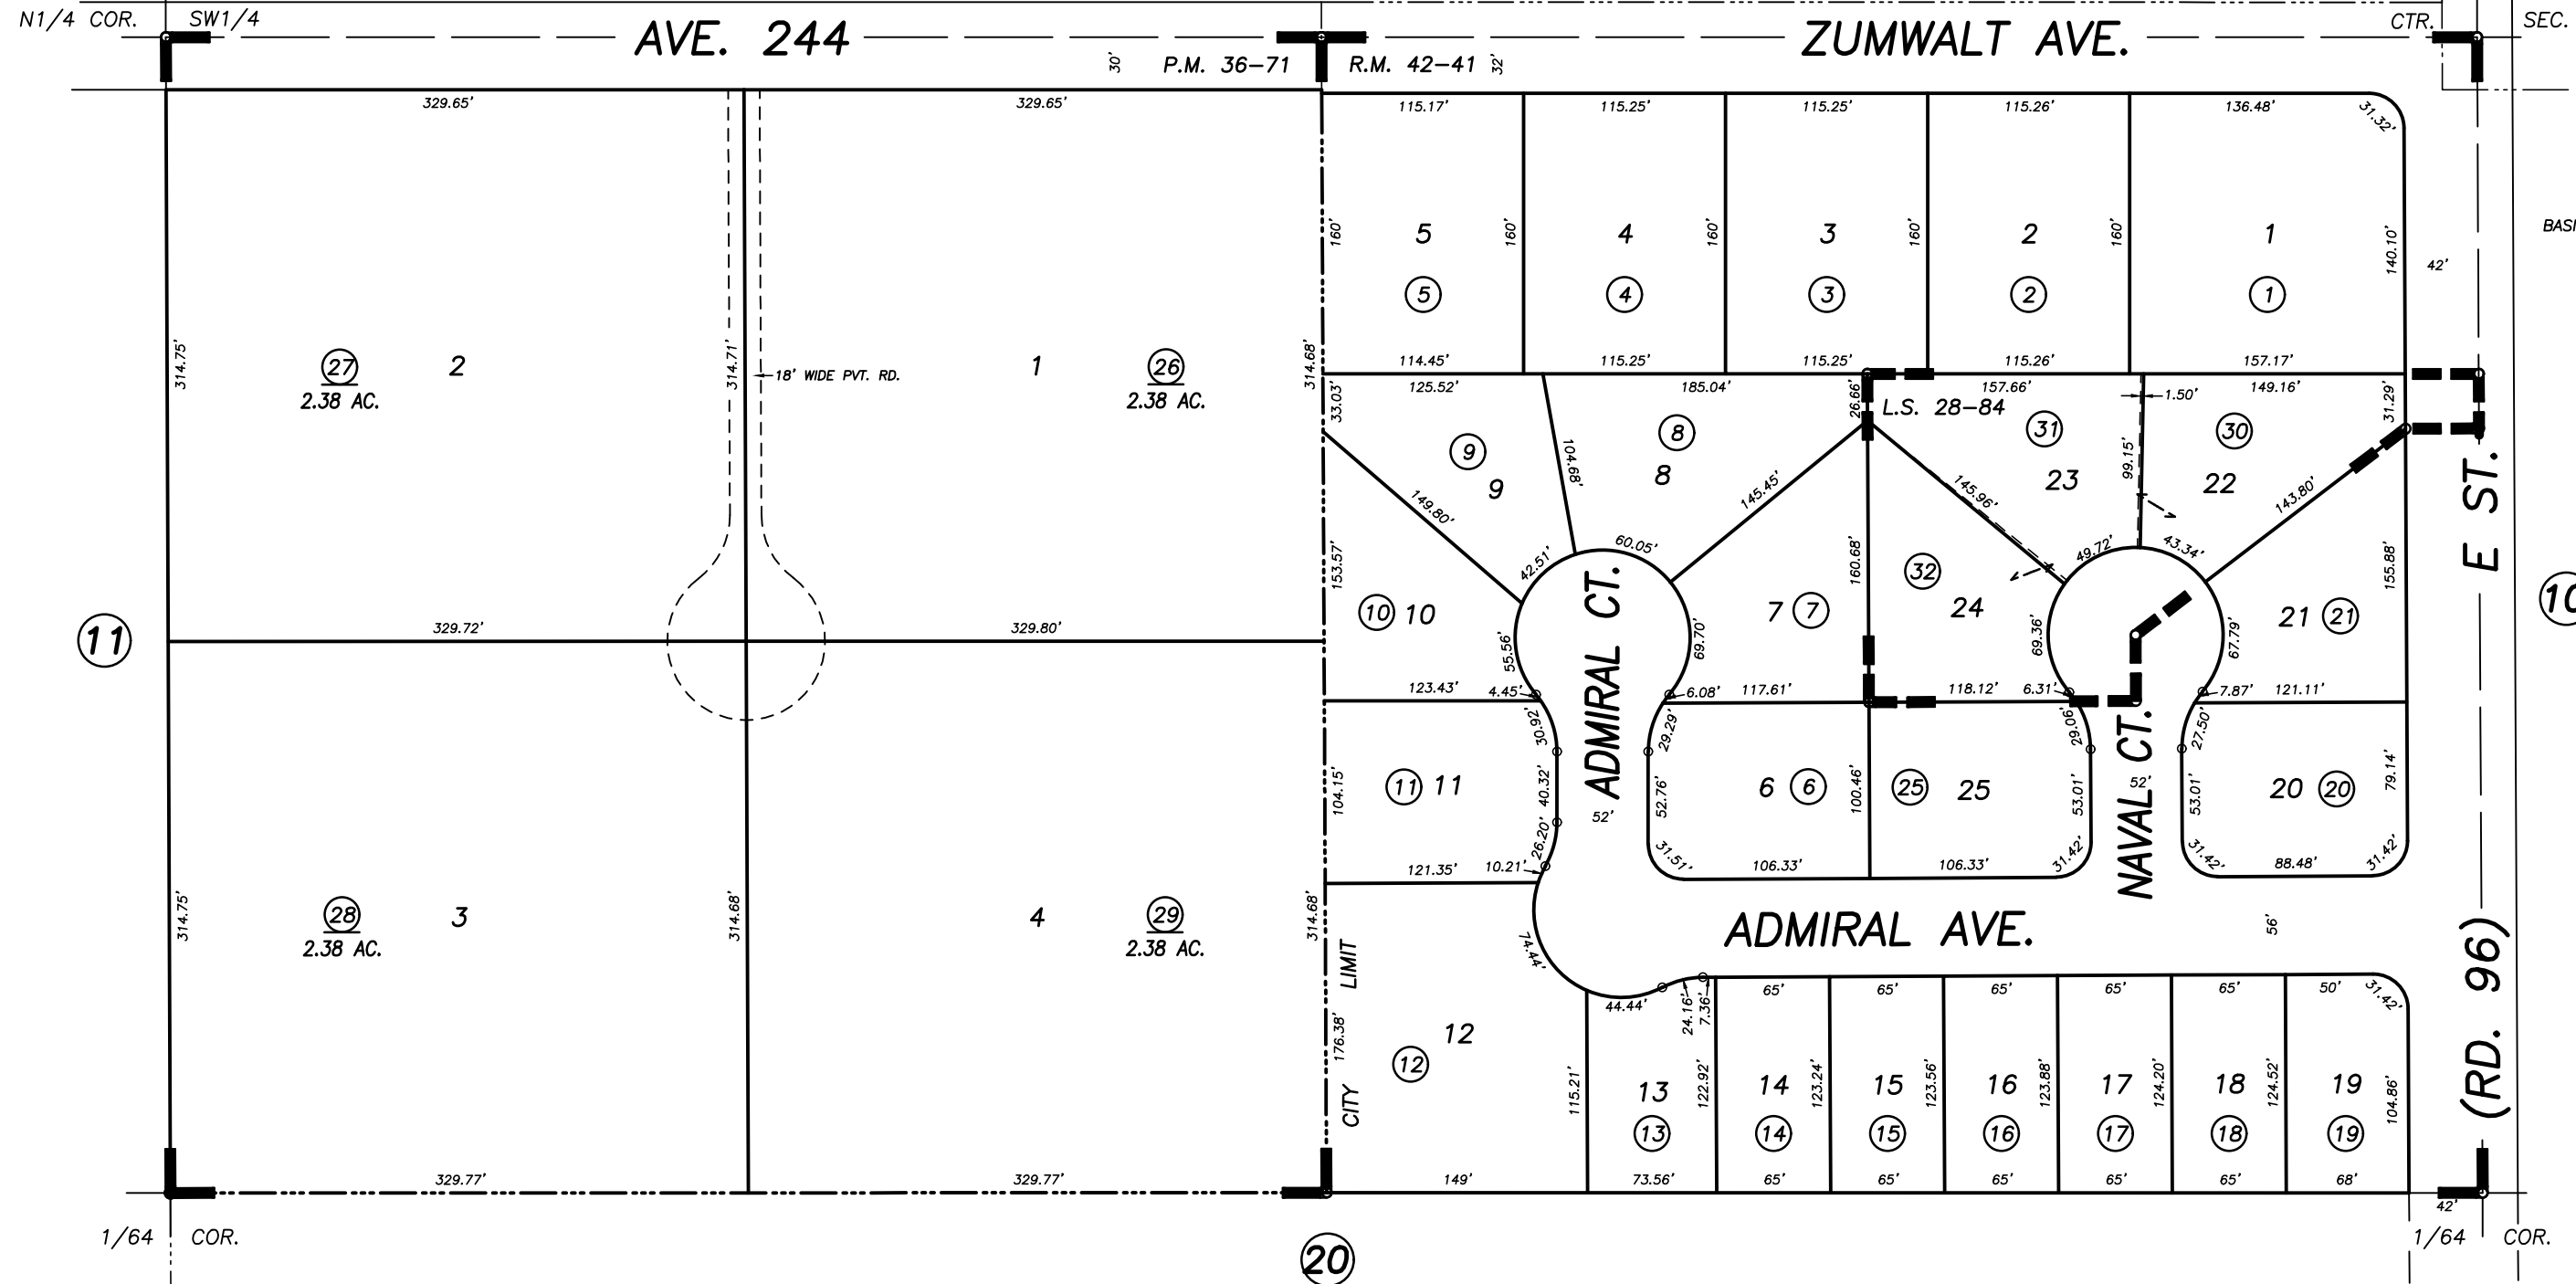

PARCEL MAP NO. 3568, P.M. 36-71
ADMIRAL ESTATES, R.M. 42-41
RECORD OF SURVEY, L.S. 28-84

VICINITY OF TULARE
ASSESSOR'S MAPS BK. 164 , PG.21
COUNTY OF TULARE, CALIFORNIA, U.S.A.

NOTE: Assessor's Parcel Numbers Shown in Circles
Assessor's Block Numbers Shown in Elipses

ADJ. MAP R/W	5/23/2016	ARL
REVISION	DATE	TECH