
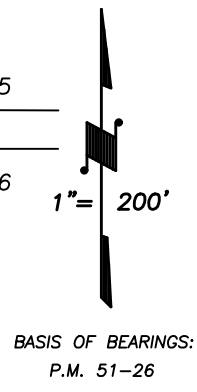


**DISCLAIMER**  
 THIS MAP WAS PREPARED FOR LOCAL PROPERTY ASSESSMENT PURPOSES ONLY AND THE PARCELS SHOWN HEREON MAY NOT COMPLY WITH STATE AND LOCAL SUBDIVISION ORDINANCES, AND NO LIABILITY IS ASSUMED FOR THE USE OF THE INFORMATION SHOWN HEREON. R & T CODE SEC. 327, 408.3, ETC.

Bk. 149

005-073  
 005-076  
 005-104  
 005-122

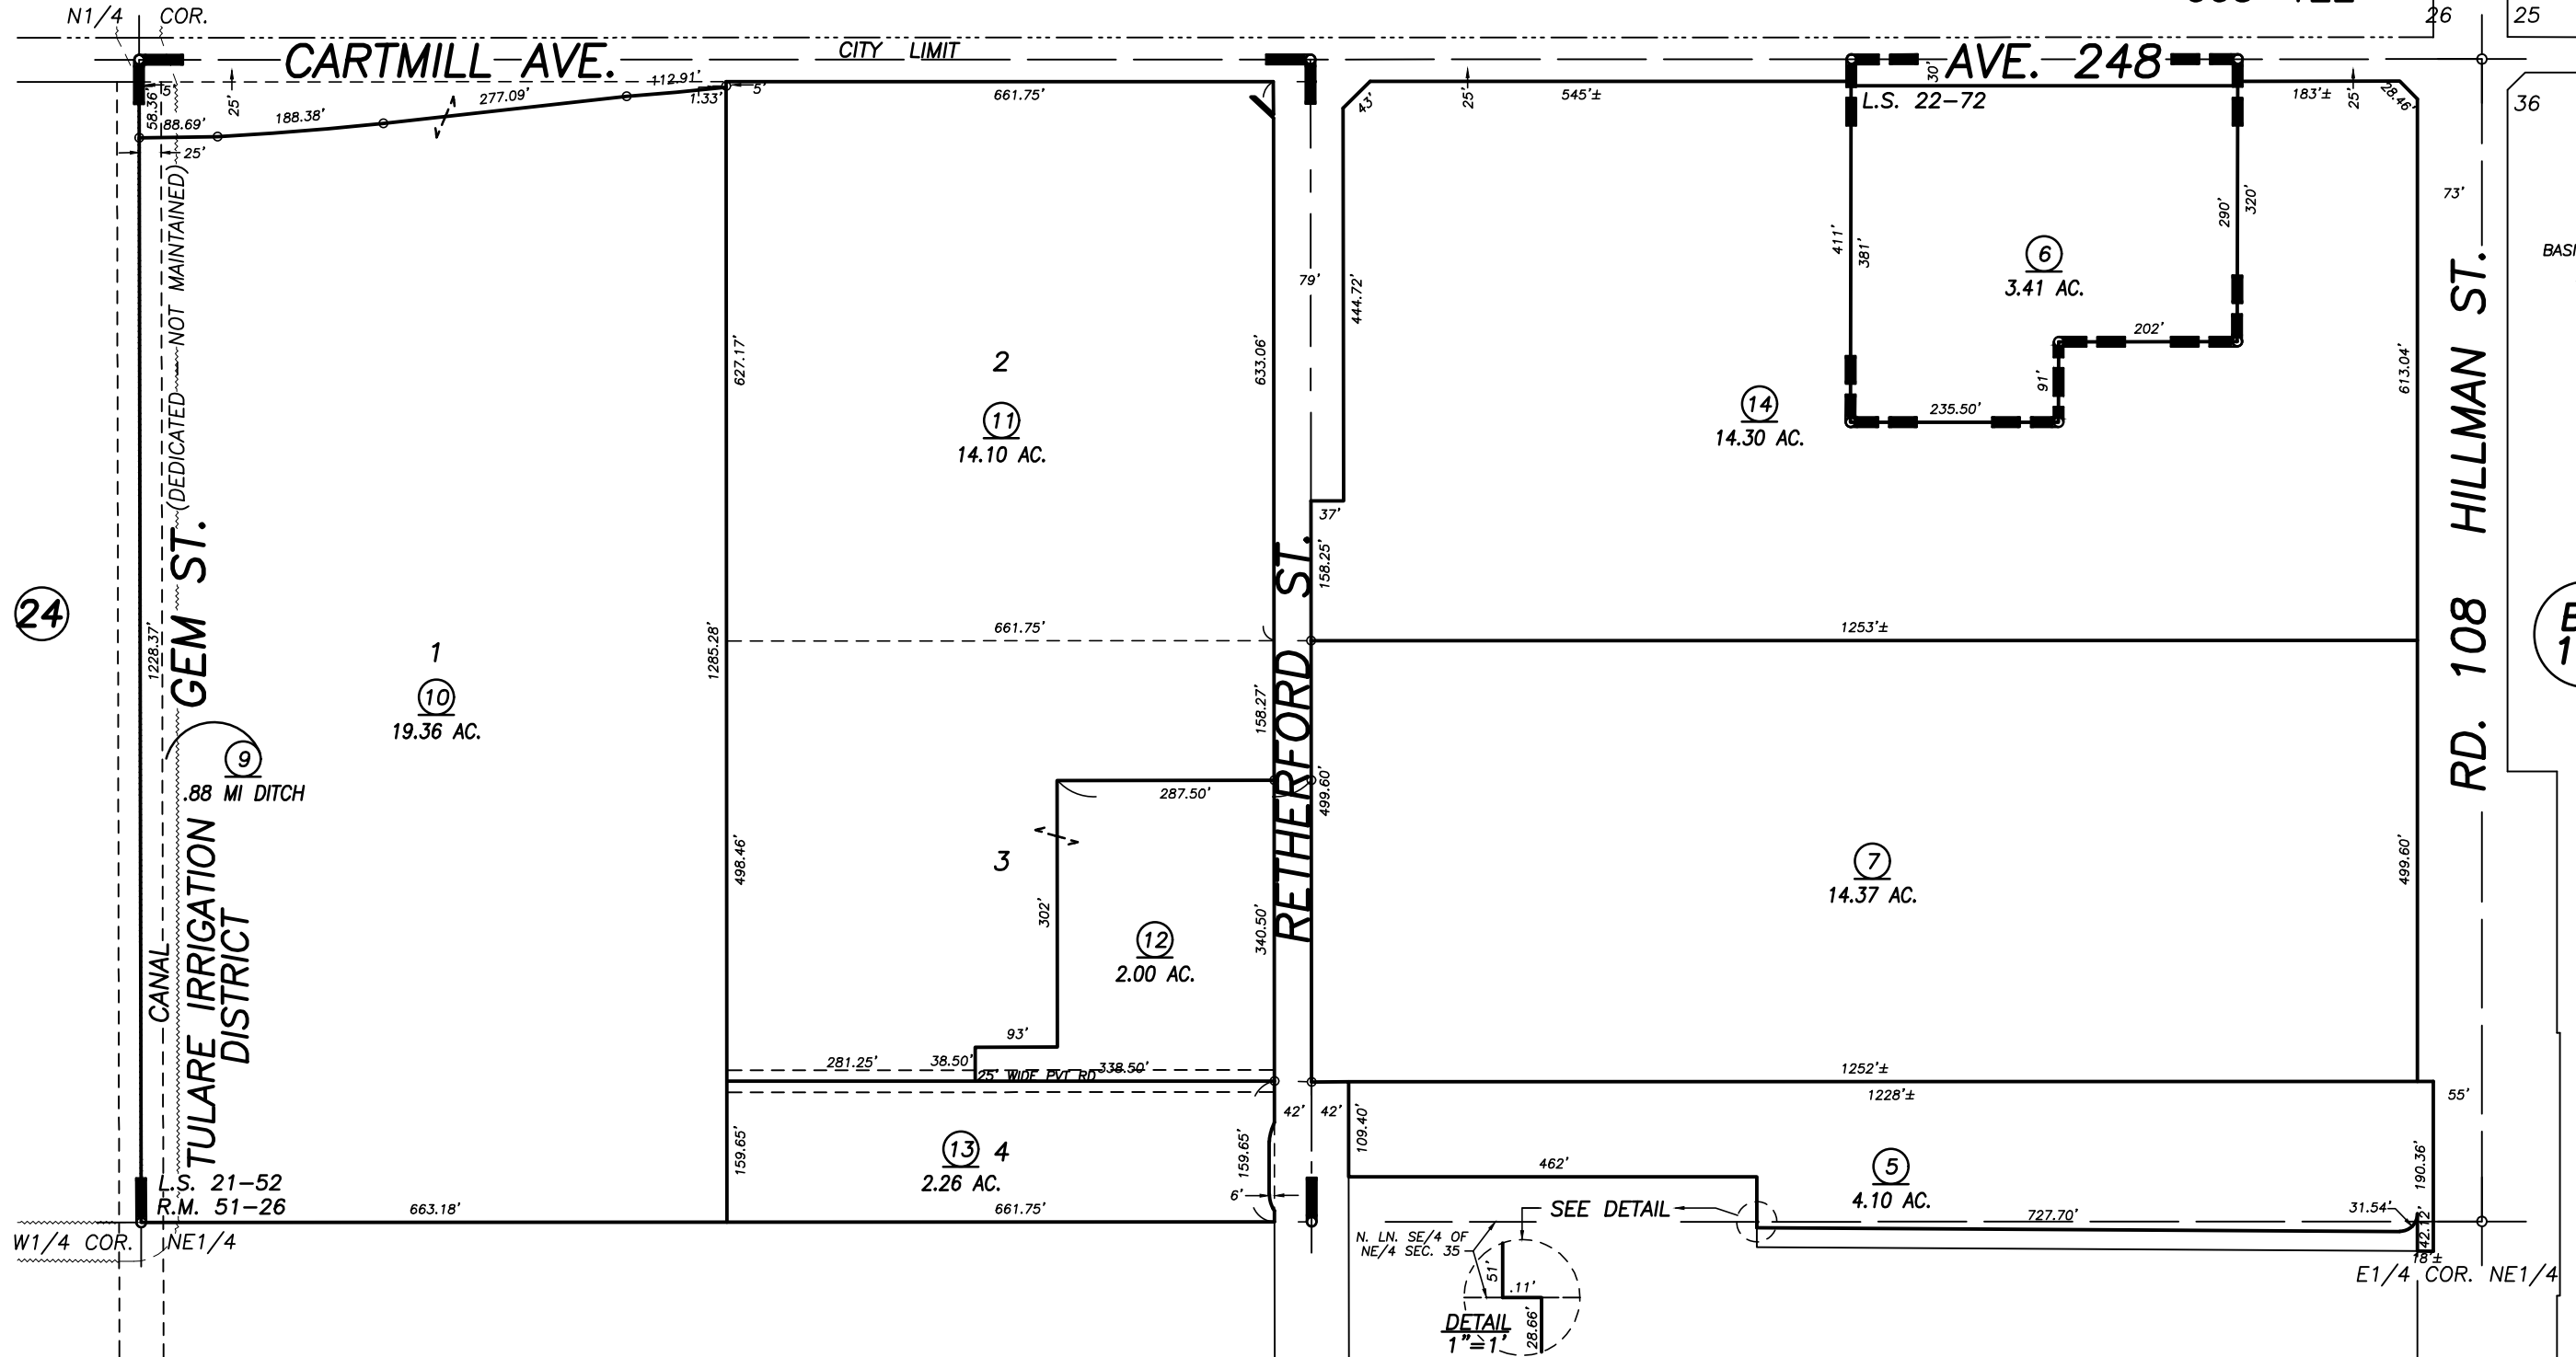

POR. RECORD OF SURVEY, L.S. 21-52  
 POR. PARCEL MAP NO. 5020, P.M. 51-26  
 RECORD OF SURVEY, L.S. 22-72  
 RECORD OF SURVEY, L.S. 30-25 (RD. 108)

CITY OF TULARE  
 ASSESSOR'S MAPS BK. 166 , PG.22  
 COUNTY OF TULARE, CALIFORNIA, U.S.A.