


S1/2 SEC.4, T.20S., R.24E., M.D.B.&M.

Tax Area Codes 168-02

005-017  
005-089  
149-003

**DISCLAIMER**  
THIS MAP WAS PREPARED FOR LOCAL PROPERTY ASSESSMENT PURPOSES ONLY AND THE PARCELS SHOWN HEREON MAY NOT COMPLY WITH STATE AND LOCAL SUBDIVISION ORDINANCES, AND NO LIABILITY IS ASSUMED FOR THE USE OF THE INFORMATION SHOWN HEREON.

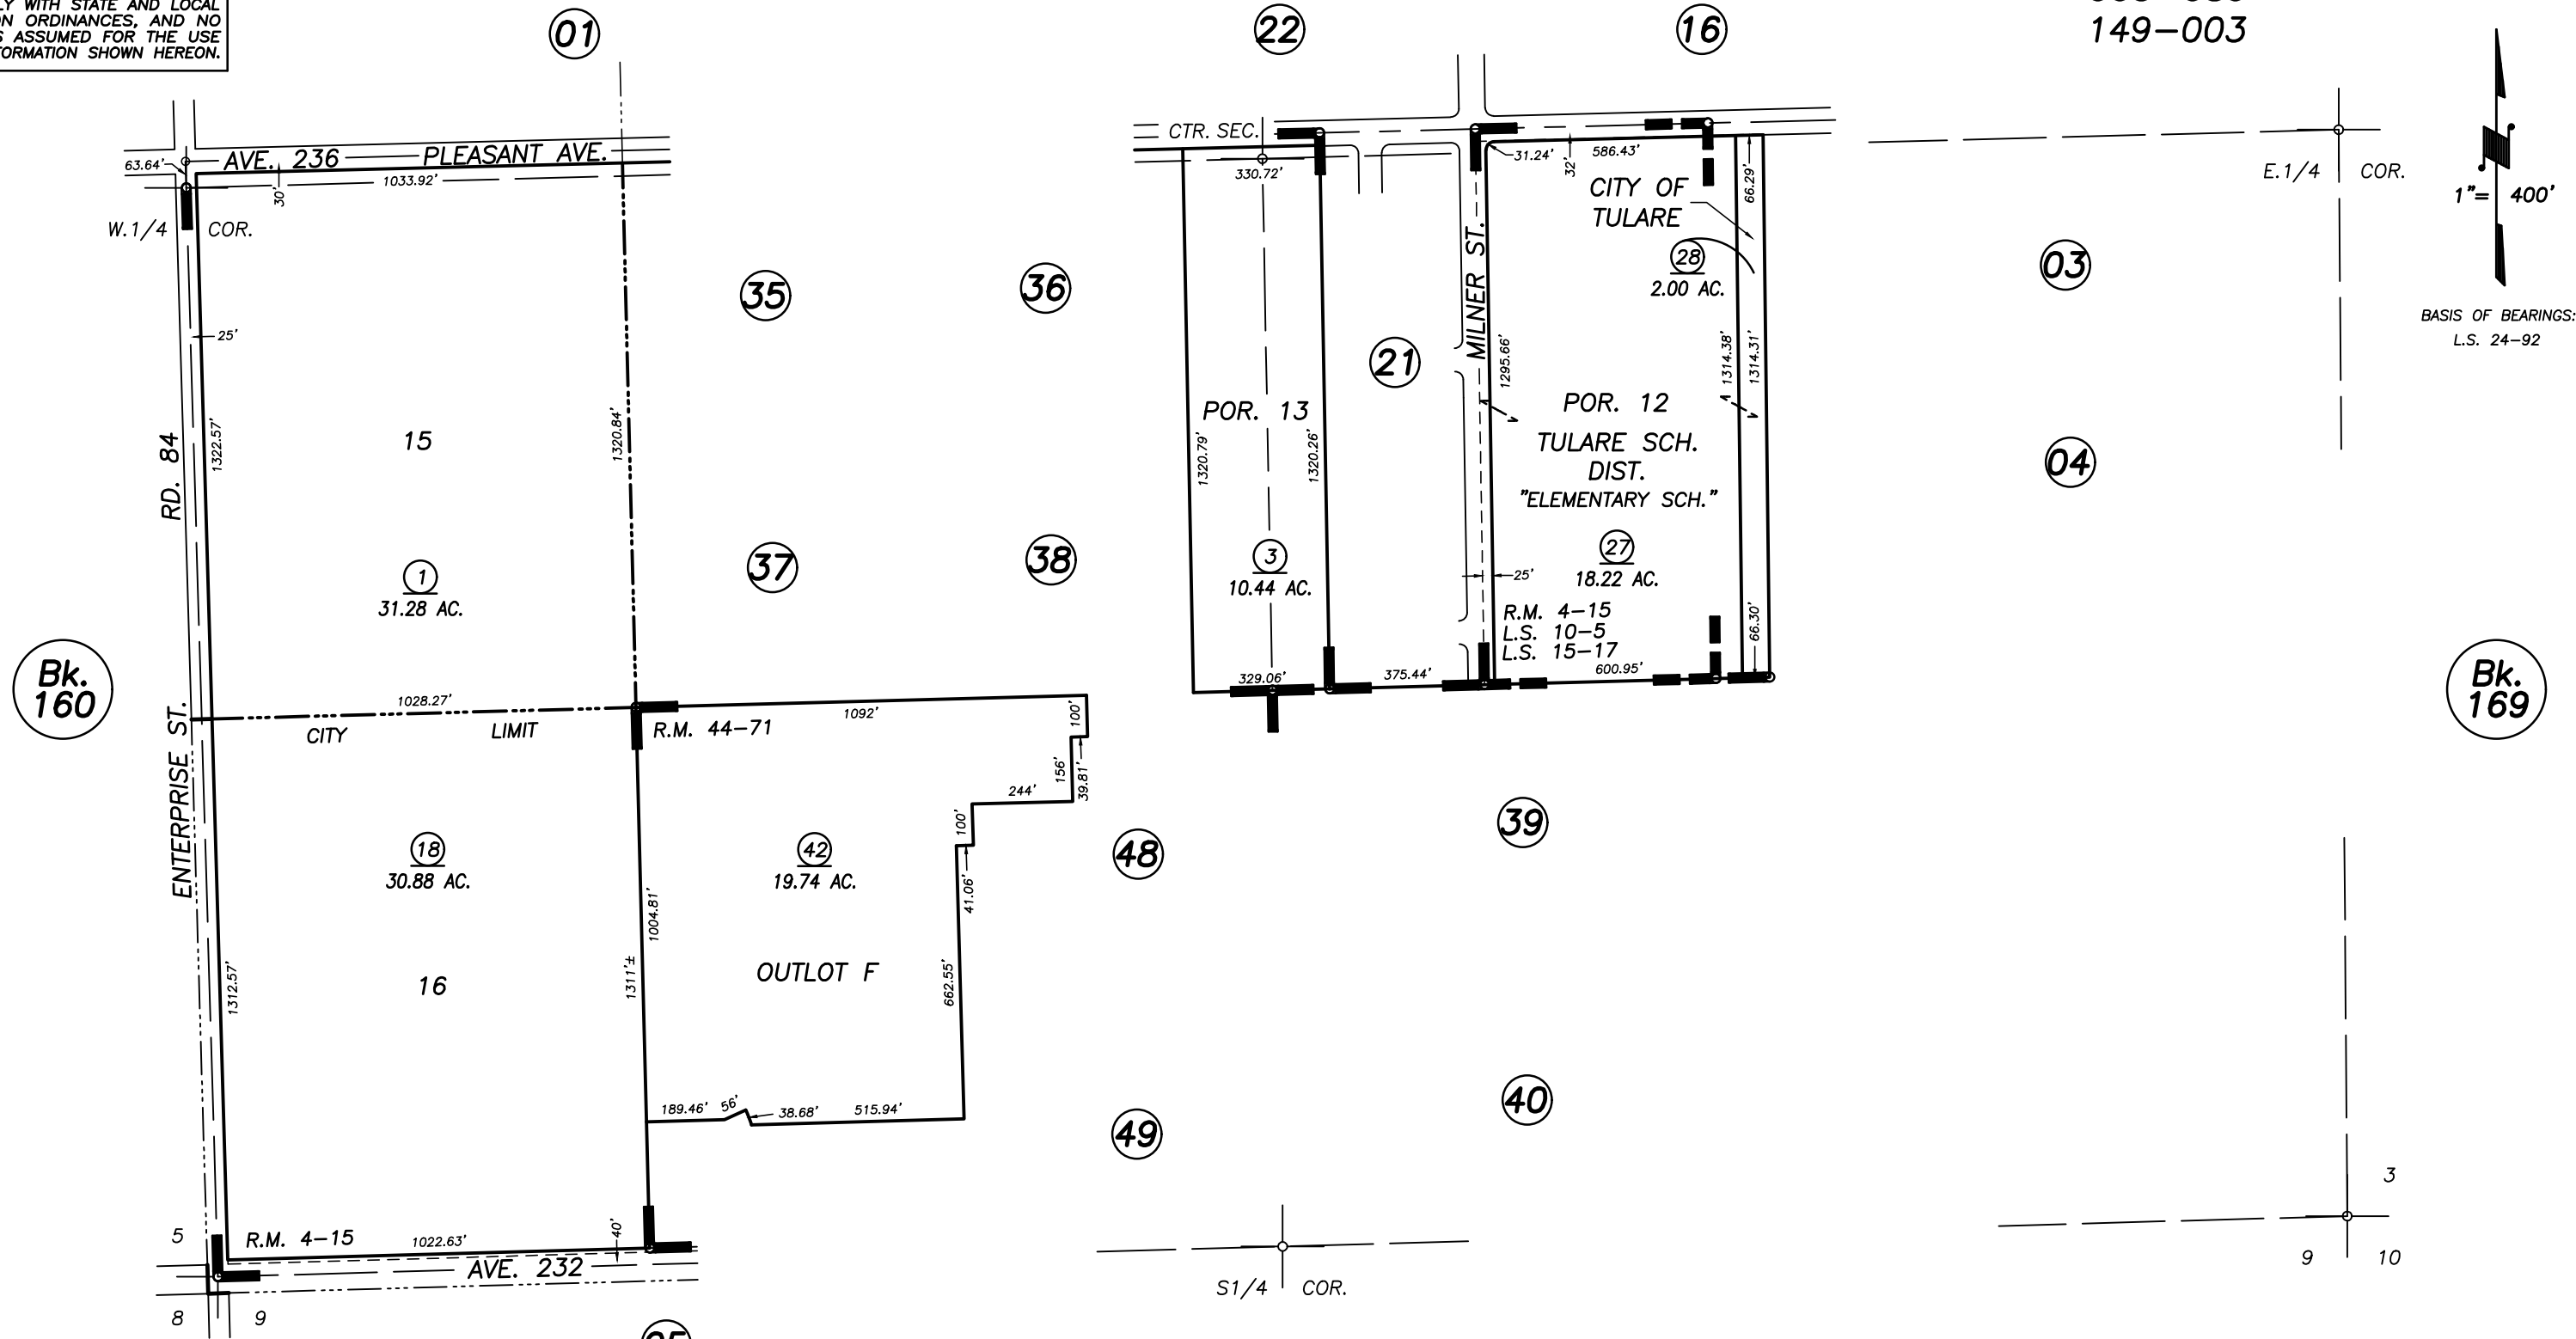

POR. RUSSELL COLONY, R.M. 4-15  
RECORD OF SURVEY, L.S. 10-5  
RECORD OF SURVEY, L.S. 15-17  
POR. OAKCREST SUBDIVISION - PHASE 1, R.M. 44-71

VICINITY OF TULARE  
ASSESSOR'S MAPS BK. 168 , PG.02  
COUNTY OF TULARE, CALIFORNIA, U.S.A.