


DISCLAIMER

THIS MAP WAS PREPARED FOR LOCAL PROPERTY ASSESSMENT PURPOSES ONLY. THE PARCELS SHOWN HEREON MAY NOT COMPLY WITH STATE AND LOCAL SUBDIVISION ORDINANCES. NO LIABILITY IS ASSUMED FOR THE USE OF THE INFORMATION HEREON.

REVISED: 04/29/2008
REASON: ADD COUNTY WELL SITE
CAD TECH: KMS

N. 1/2 OF SW. 1/4 OF SW. 1/4 SEC. 9, T. 20 S., R. 24 E., M.D.B. & M.

TAX CODE AREA 168-10
149-003

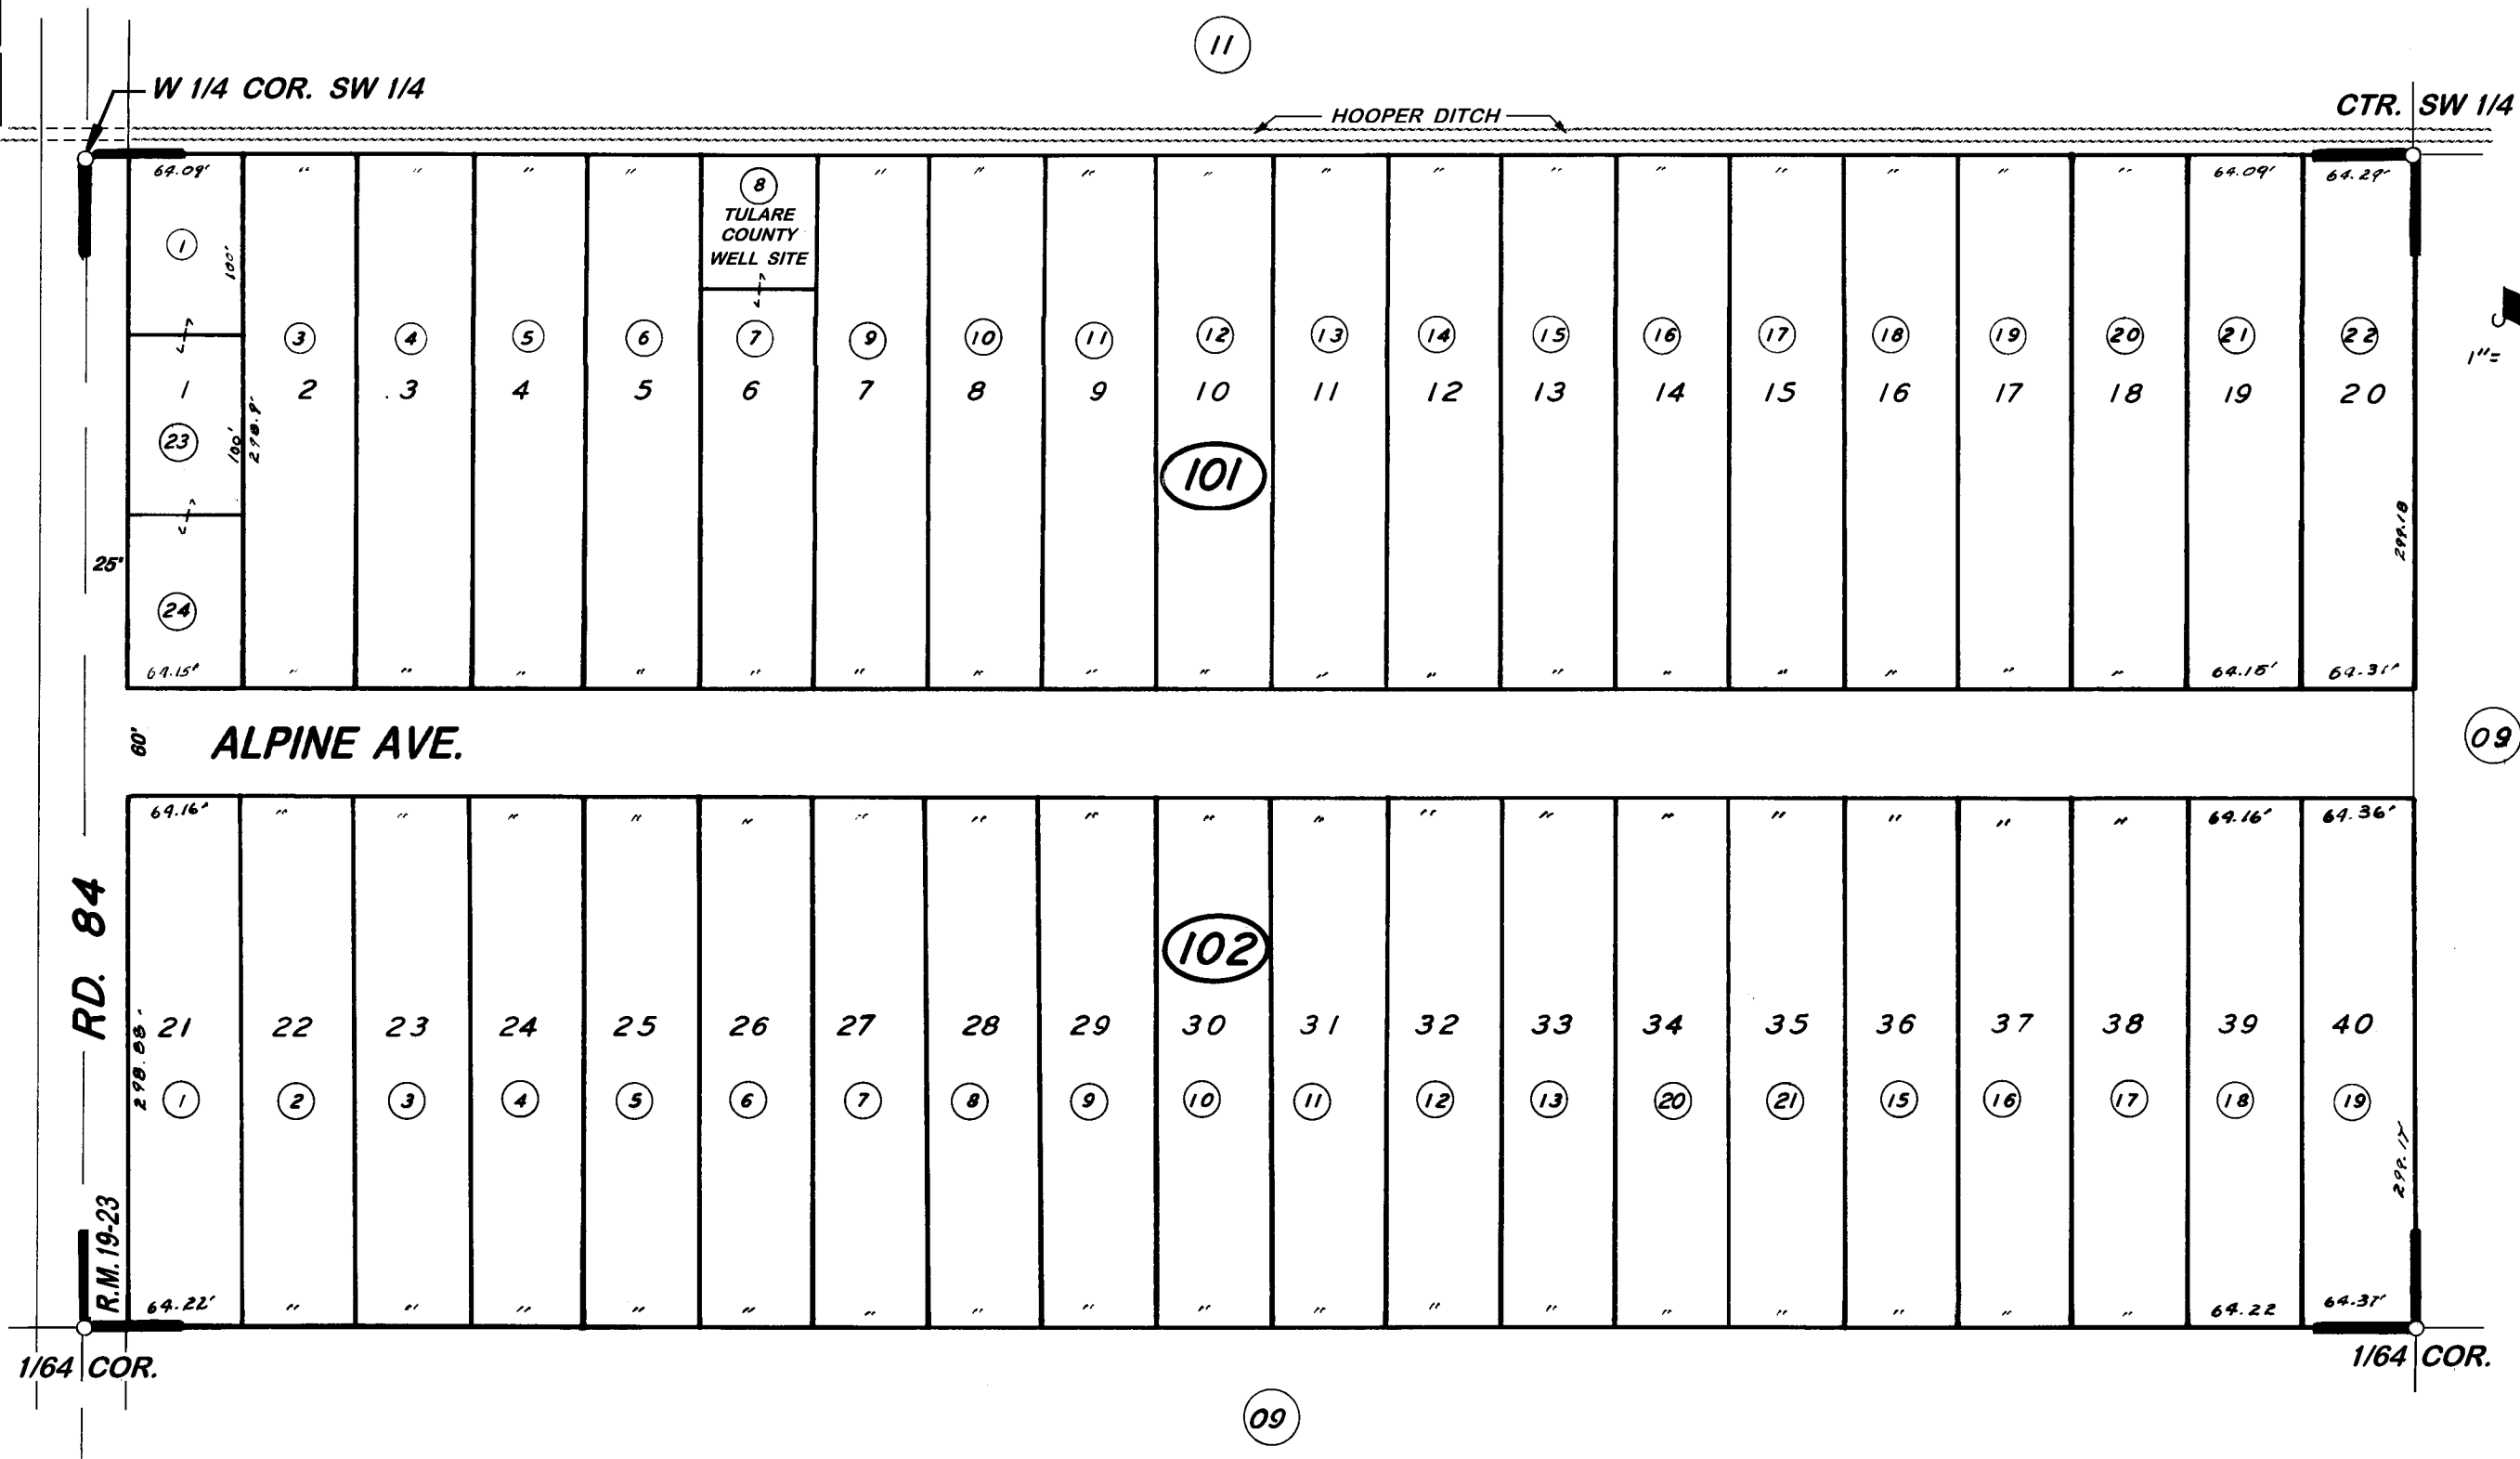

LONE OAK TRACT, R.M. 19-23

ASSESSOR'S MAPS BK. 168, PG. 10
COUNTY OF TULARE, CALIF.

NOTE - ASSESSOR'S BLOCK NUMBERS SHOWN IN ELLIPSES
ASSESSOR'S PARCEL NUMBERS SHOWN IN CIRCLES