
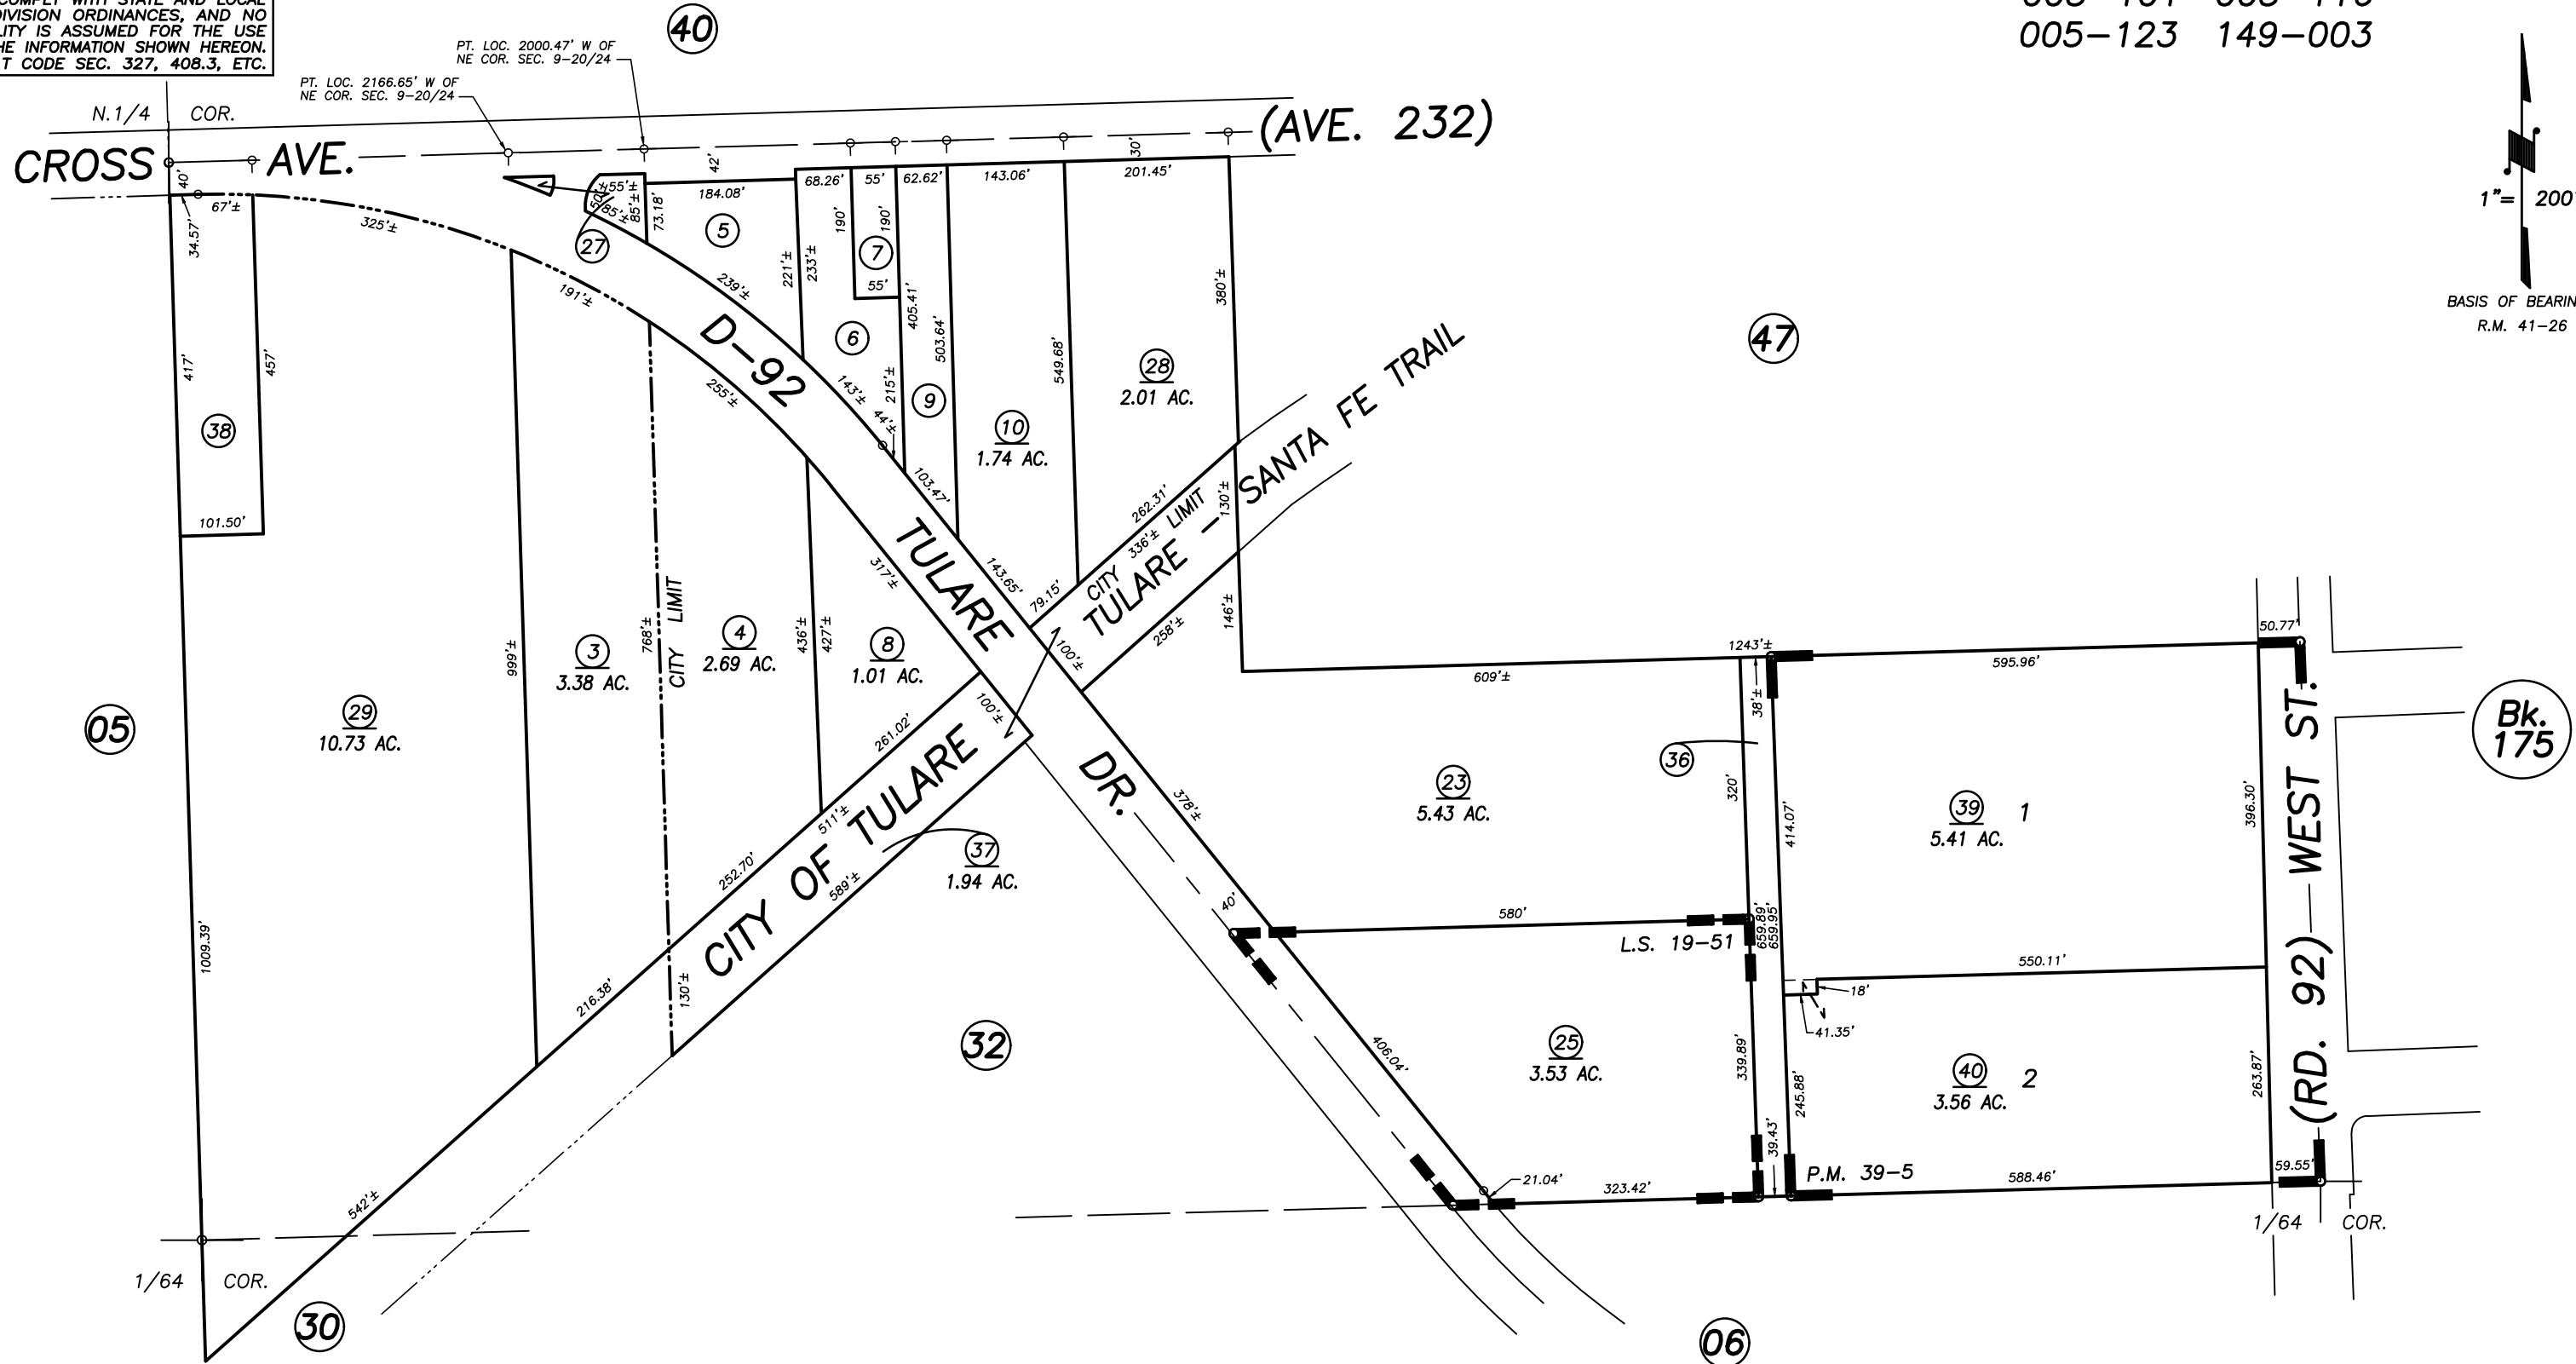


N1/2 OF NE1/4 SEC.9, T.20S., R.24E., M.D.B.&M.

Tax Area Codes 168-17

005-089 005-100  
 005-101 005-116  
 005-123 149-003

**DISCLAIMER**  
 THIS MAP WAS PREPARED FOR LOCAL PROPERTY ASSESSMENT PURPOSES ONLY AND THE PARCELS SHOWN HEREON MAY NOT COMPLY WITH STATE AND LOCAL SUBDIVISION ORDINANCES, AND NO LIABILITY IS ASSUMED FOR THE USE OF THE INFORMATION SHOWN HEREON. R & T CODE SEC. 327, 408.3, ETC.

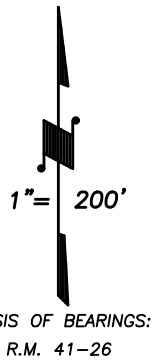

PARCEL MAP NO. 3802, P.M. 39-5  
 RECORD OF SURVEY, L.S. 19-51

VICINITY OF TULARE  
 ASSESSOR'S MAPS BK. 168 , PG. 17  
 COUNTY OF TULARE, CALIFORNIA, U.S.A.

NOTE: Assessor's Parcel Numbers Shown in Circles (1) (123)  
 Assessor's Block Numbers Shown in Ellipses

MAPPING CHG ONLY	02/27/2018	NFL
REVISION	DATE	TECH