

DISCLAIMER


THIS MAP WAS PREPARED FOR LOCAL PROPERTY ASSESSMENT PURPOSES ONLY AND THE PARCELS SHOWN HEREON MAY NOT COMPLY WITH STATE AND LOCAL SUBDIVISION ORDINANCES, AND NO LIABILITY IS ASSUMED FOR THE USE OF THE INFORMATION SHOWN HEREON.

POR. NE 1/4 SECTION 4, T.20S., R.24E., M.D.B. & M.

Tax Area Code 168-26

5-024

27

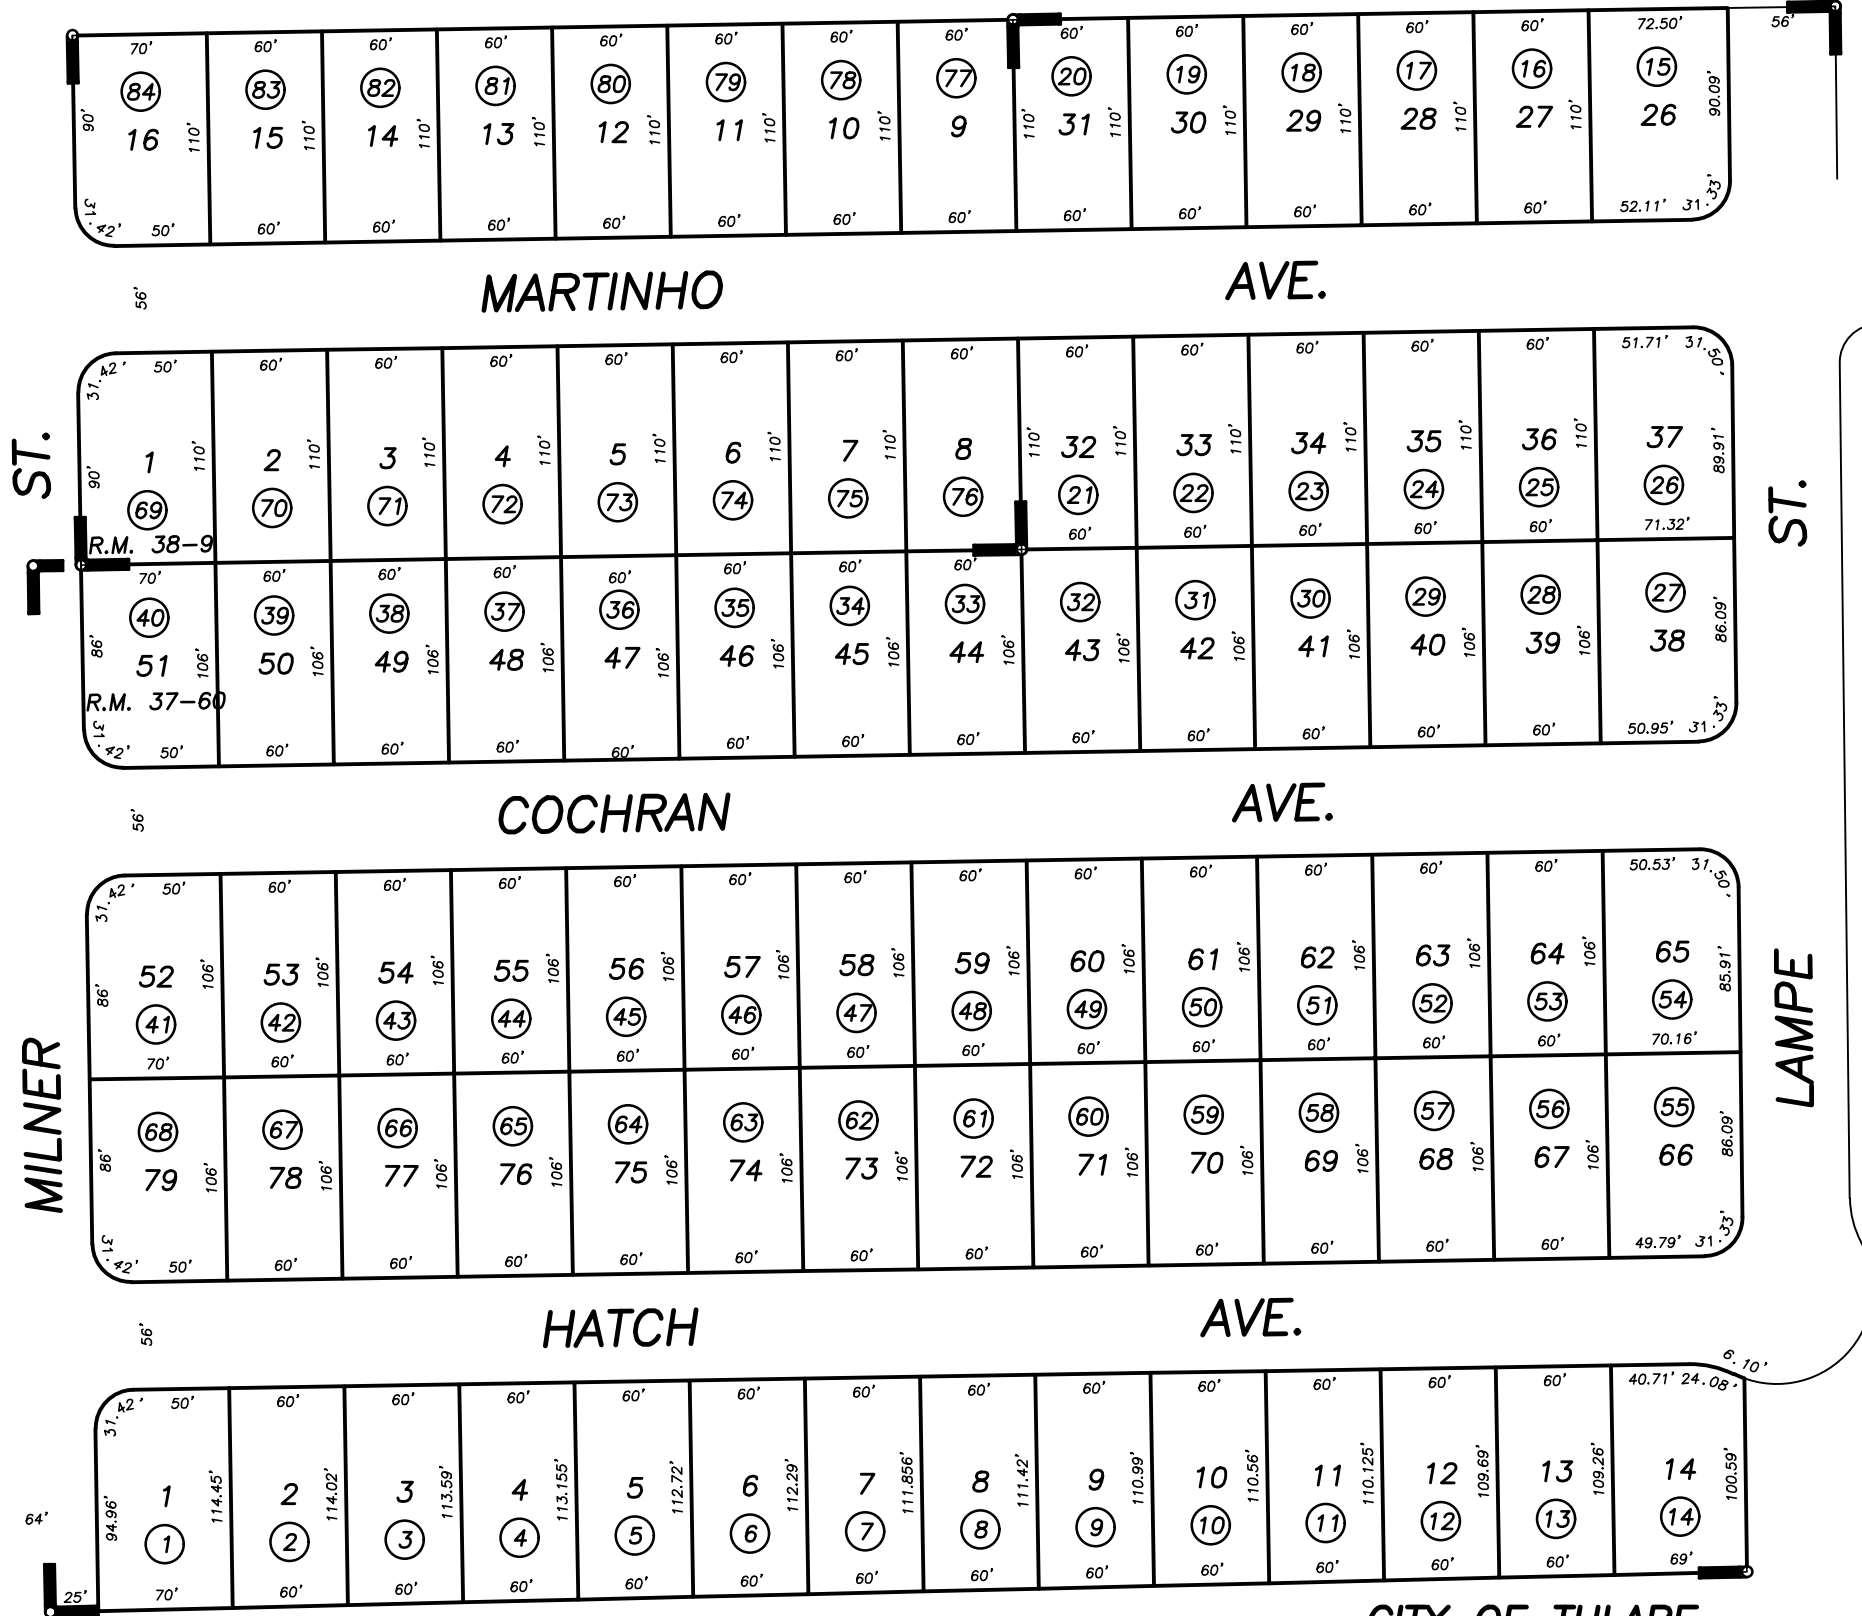

01

25

15

99/00

POR. HERITAGE PARK 2, R.M. 37-60
POR. HERITAGE PARK 3, R.M. 38-9

CITY OF TULARE
ASSESSOR'S MAPS BK. 168, PG. 26.
COUNTY OF TULARE, CALIF.

NOTE: Assessor's Block Numbers Shown in Ellipses
Assessor's Parcel Numbers Shown in Circles

R.M. 38-9	10/28/98	KPT
REVISION	DATE	BY