
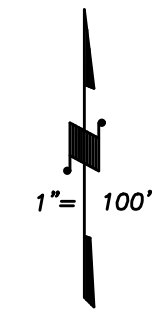


S1/2 OF SW1/4 OF SE1/4 SEC.4, T.20S., R.24E., M.D.B.&M.


Tax Area Codes 168-40

005-089

DISCLAIMER  
THIS MAP WAS PREPARED FOR LOCAL PROPERTY ASSESSMENT PURPOSES ONLY AND THE PARCELS SHOWN HEREON MAY NOT COMPLY WITH STATE AND LOCAL SUBDIVISION ORDINANCES, AND NO LIABILITY IS ASSUMED FOR THE USE OF THE INFORMATION SHOWN HEREON.

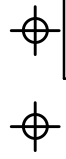

BASIS OF BEARINGS:  
R.M. 42-23

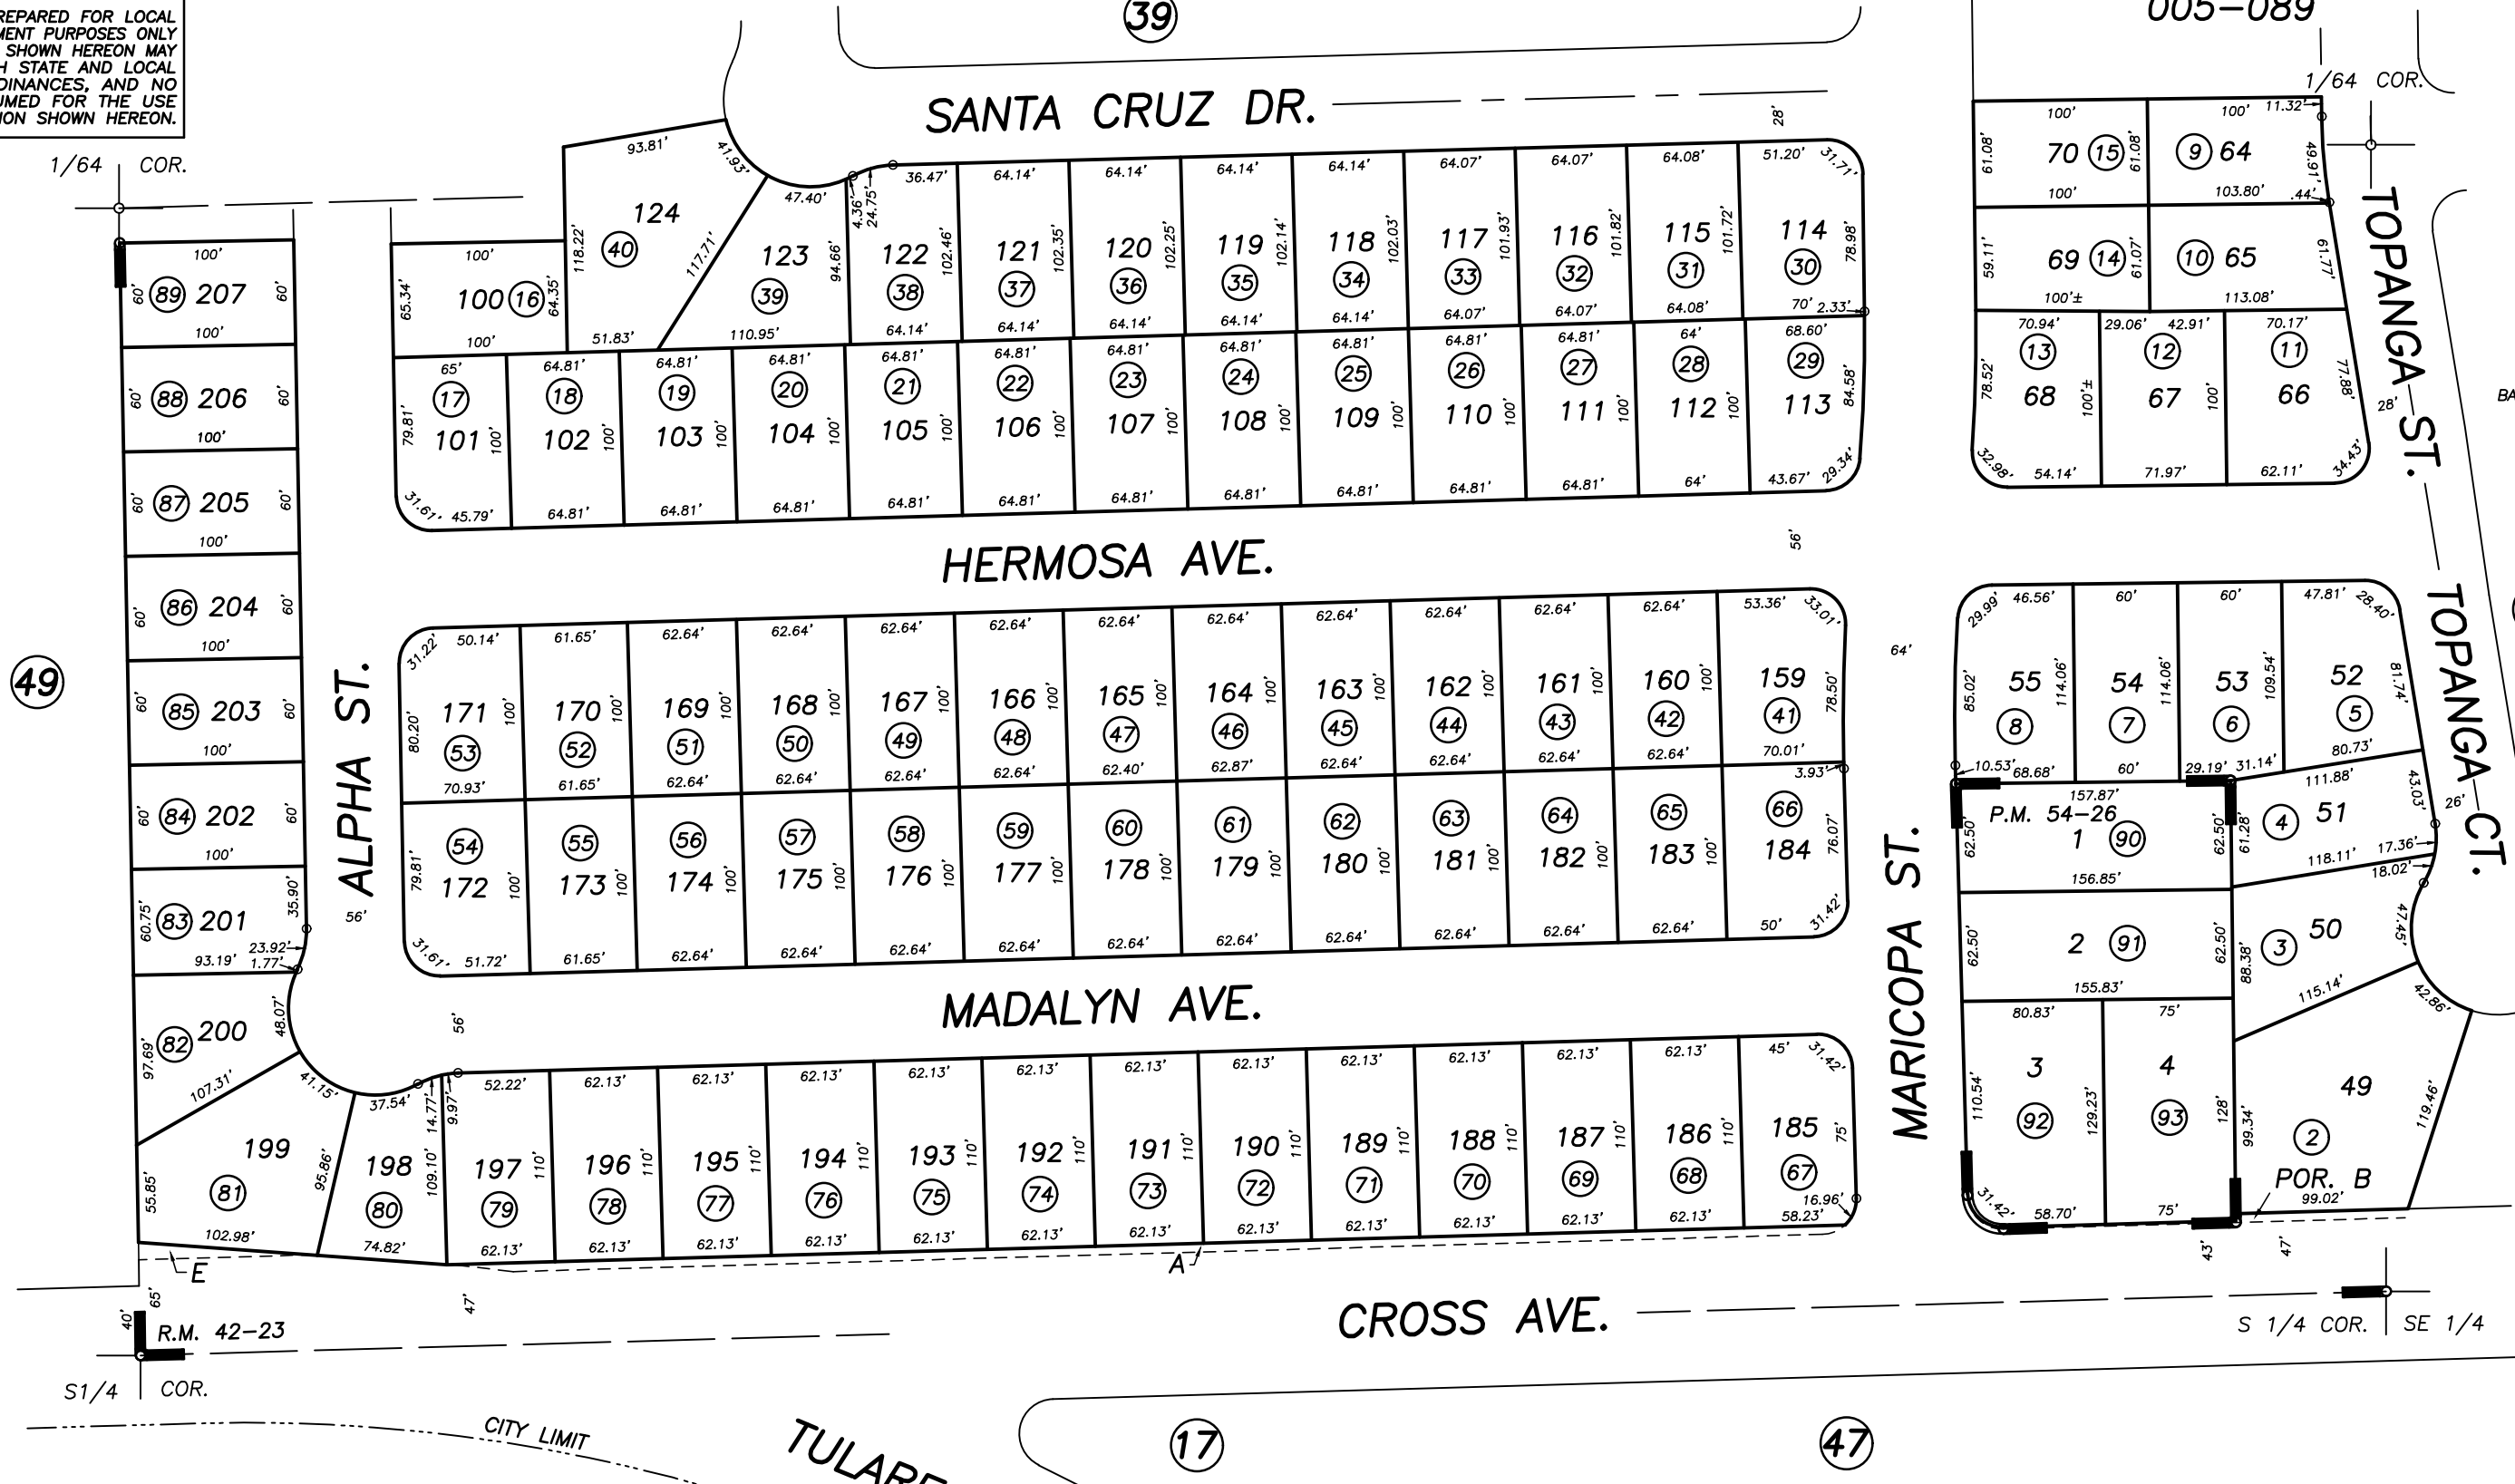

POR. VALLEY ESTATES, R.M. 42-23  
PARCEL MAP NO. 5319, P.M. 54-26

CITY OF TULARE  
ASSESSOR'S MAPS BK. 168 , PG. 40  
COUNTY OF TULARE, CALIFORNIA, U.S.A.

NOTE: Assessor's Parcel Numbers Shown in Circles (1) (123)  
Assessor's Block Numbers Shown in Ellipses

ADJ. PG. UPDATE	10/07/2021	WAC
REVISION	DATE	TECH