

S1/2 OF SE1/4 OF NW1/4 SEC.9, T.20S., R.24E., M.D.B.&M.

Tax Area Codes 168-45

005-017

005-089

149-003

DISCLAIMER


THIS MAP WAS PREPARED FOR LOCAL PROPERTY ASSESSMENT PURPOSES ONLY AND THE PARCELS SHOWN HEREON MAY NOT COMPLY WITH STATE AND LOCAL SUBDIVISION ORDINANCES, AND NO LIABILITY IS ASSUMED FOR THE USE OF THE INFORMATION SHOWN HEREON.

1/64 COR.

1/64 COR.

1" = 100'

BASIS OF BEARINGS: R.M. 42-77

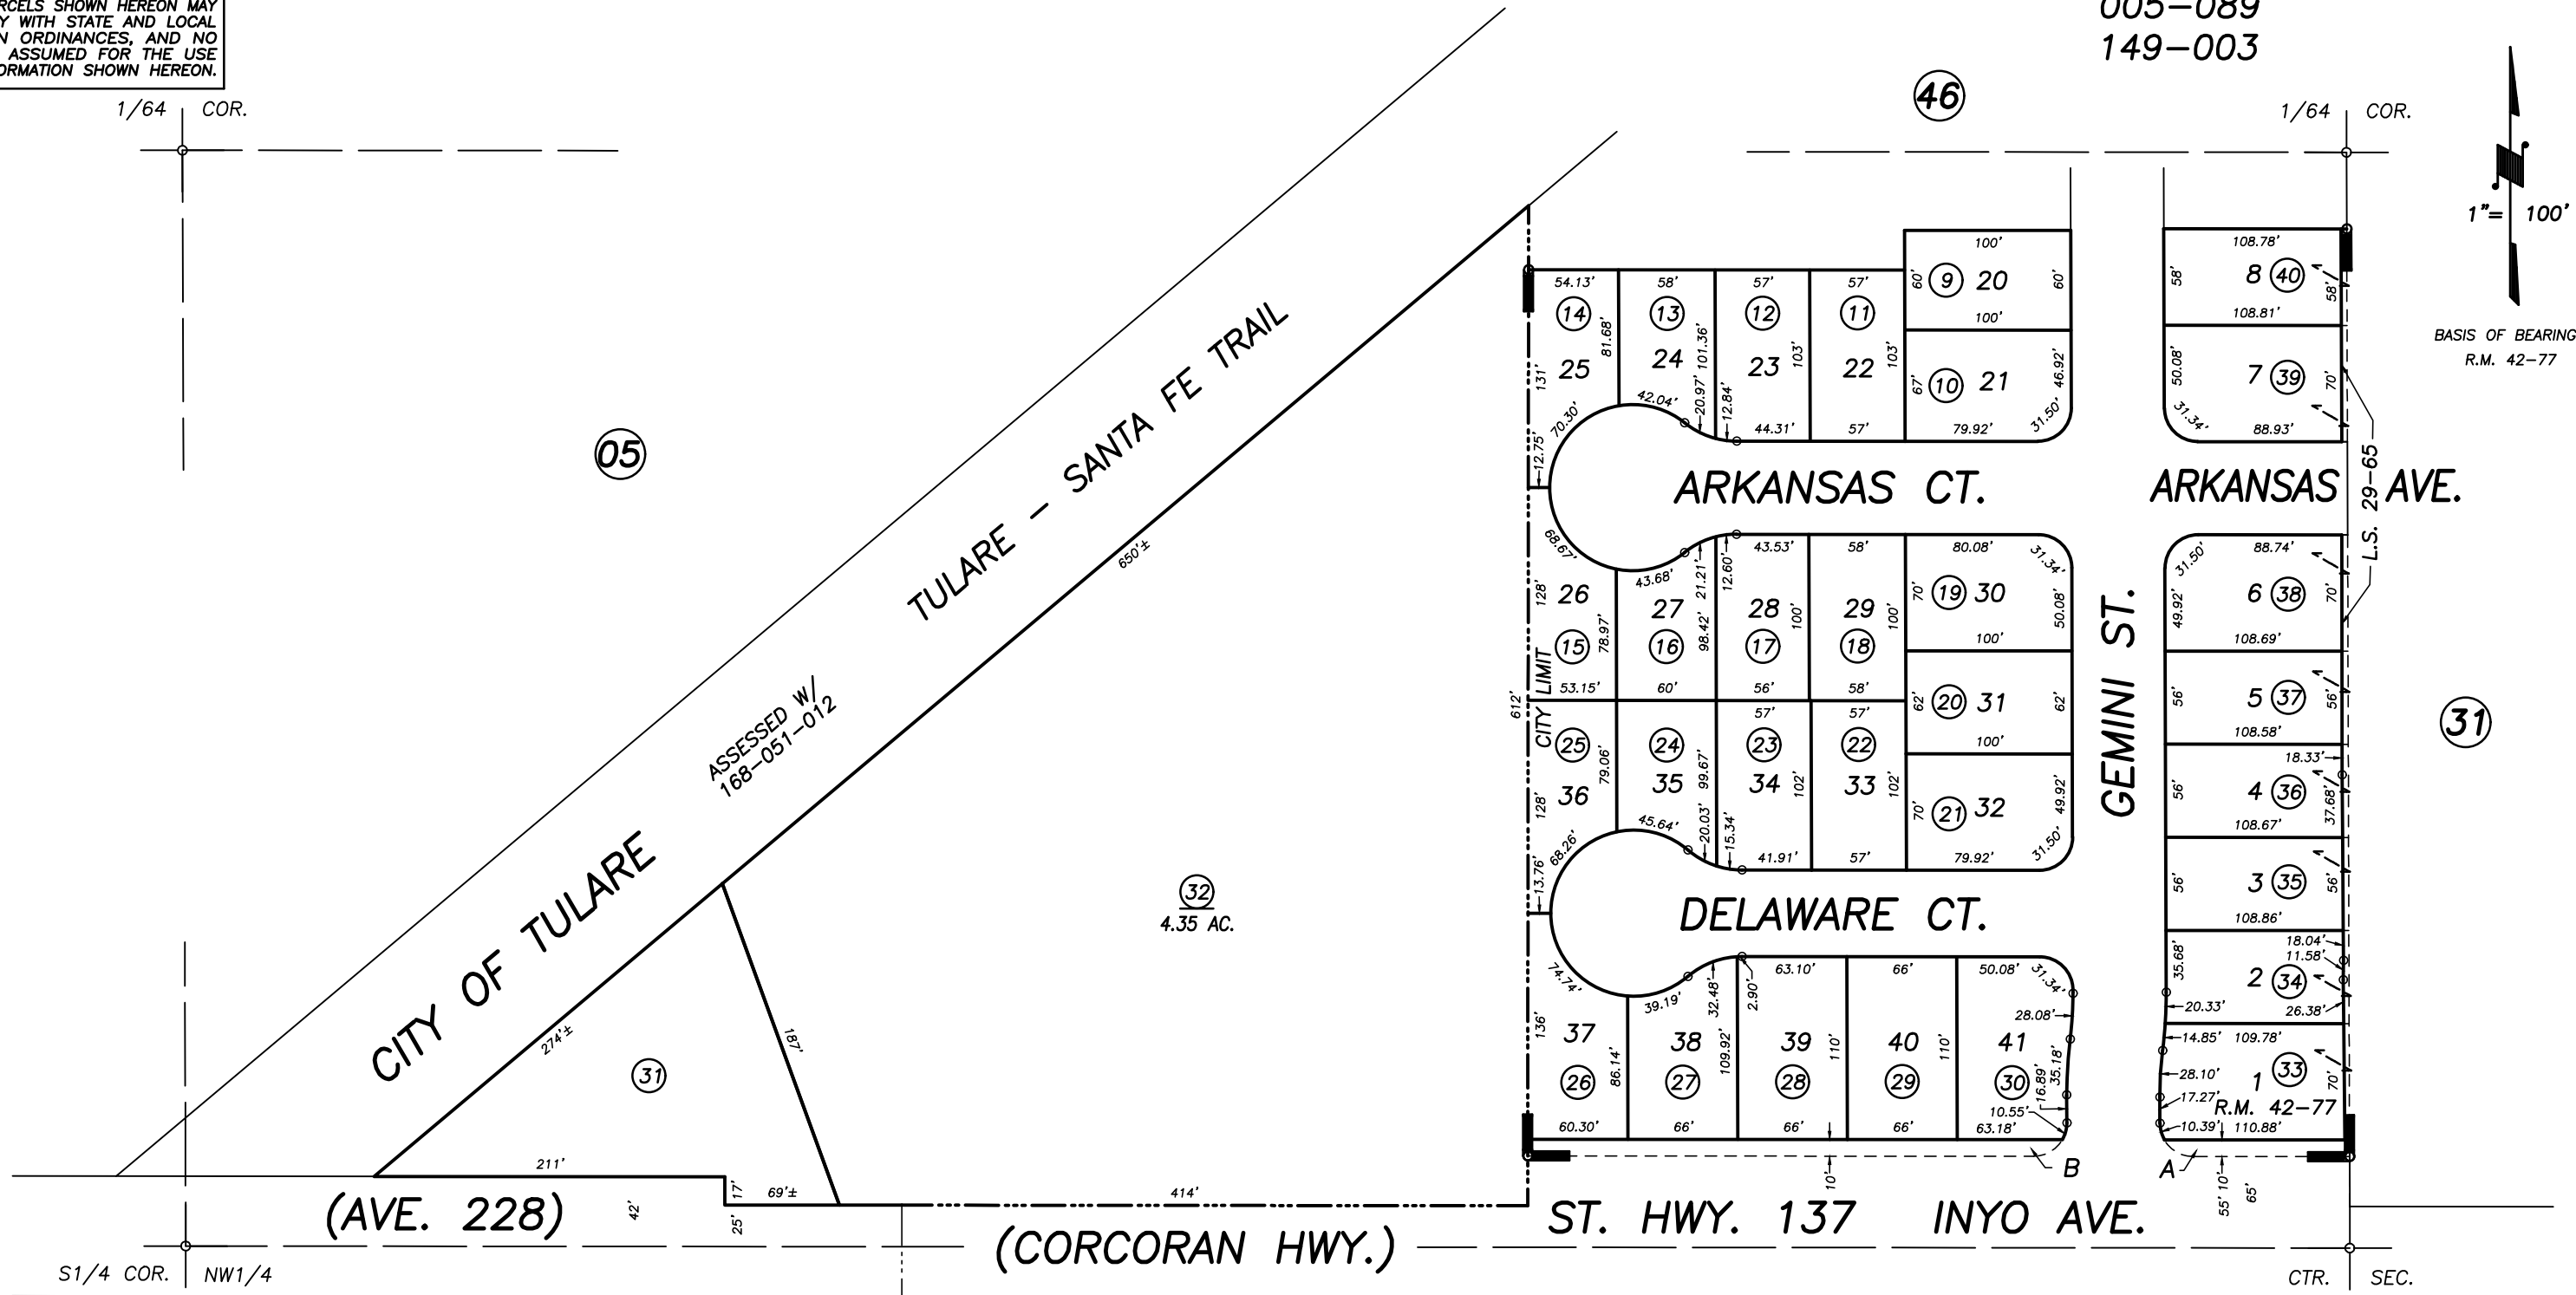

POR. WESTGATE NO. 4, R.M. 42-77
RECORD OF SURVEY, L.S. 29-65

VICINITY OF TULARE
ASSESSOR'S MAPS BK. 168 , PG. 45
COUNTY OF TULARE, CALIFORNIA, U.S.A.

NOTE: Assessor's Parcel Numbers Shown in Circles
Assessor's Block Numbers Shown in Ellipses

123

2008-0079626	07/21/2009	LLB
REVISION	DATE	TECH