



**DISCLAIMER**  
THIS MAP WAS PREPARED FOR LOCAL PROPERTY ASSESSMENT PURPOSES ONLY AND THE PARCELS SHOWN HEREON MAY NOT COMPLY WITH STATE AND LOCAL SUBDIVISION ORDINANCES, AND NO LIABILITY IS ASSUMED FOR THE USE OF THE INFORMATION SHOWN HEREON. R & T CODE SEC. 327, 408.3, ETC.

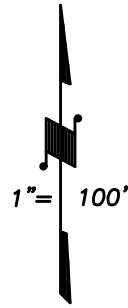

BASIS OF BEARINGS:  
R.M. 44-71

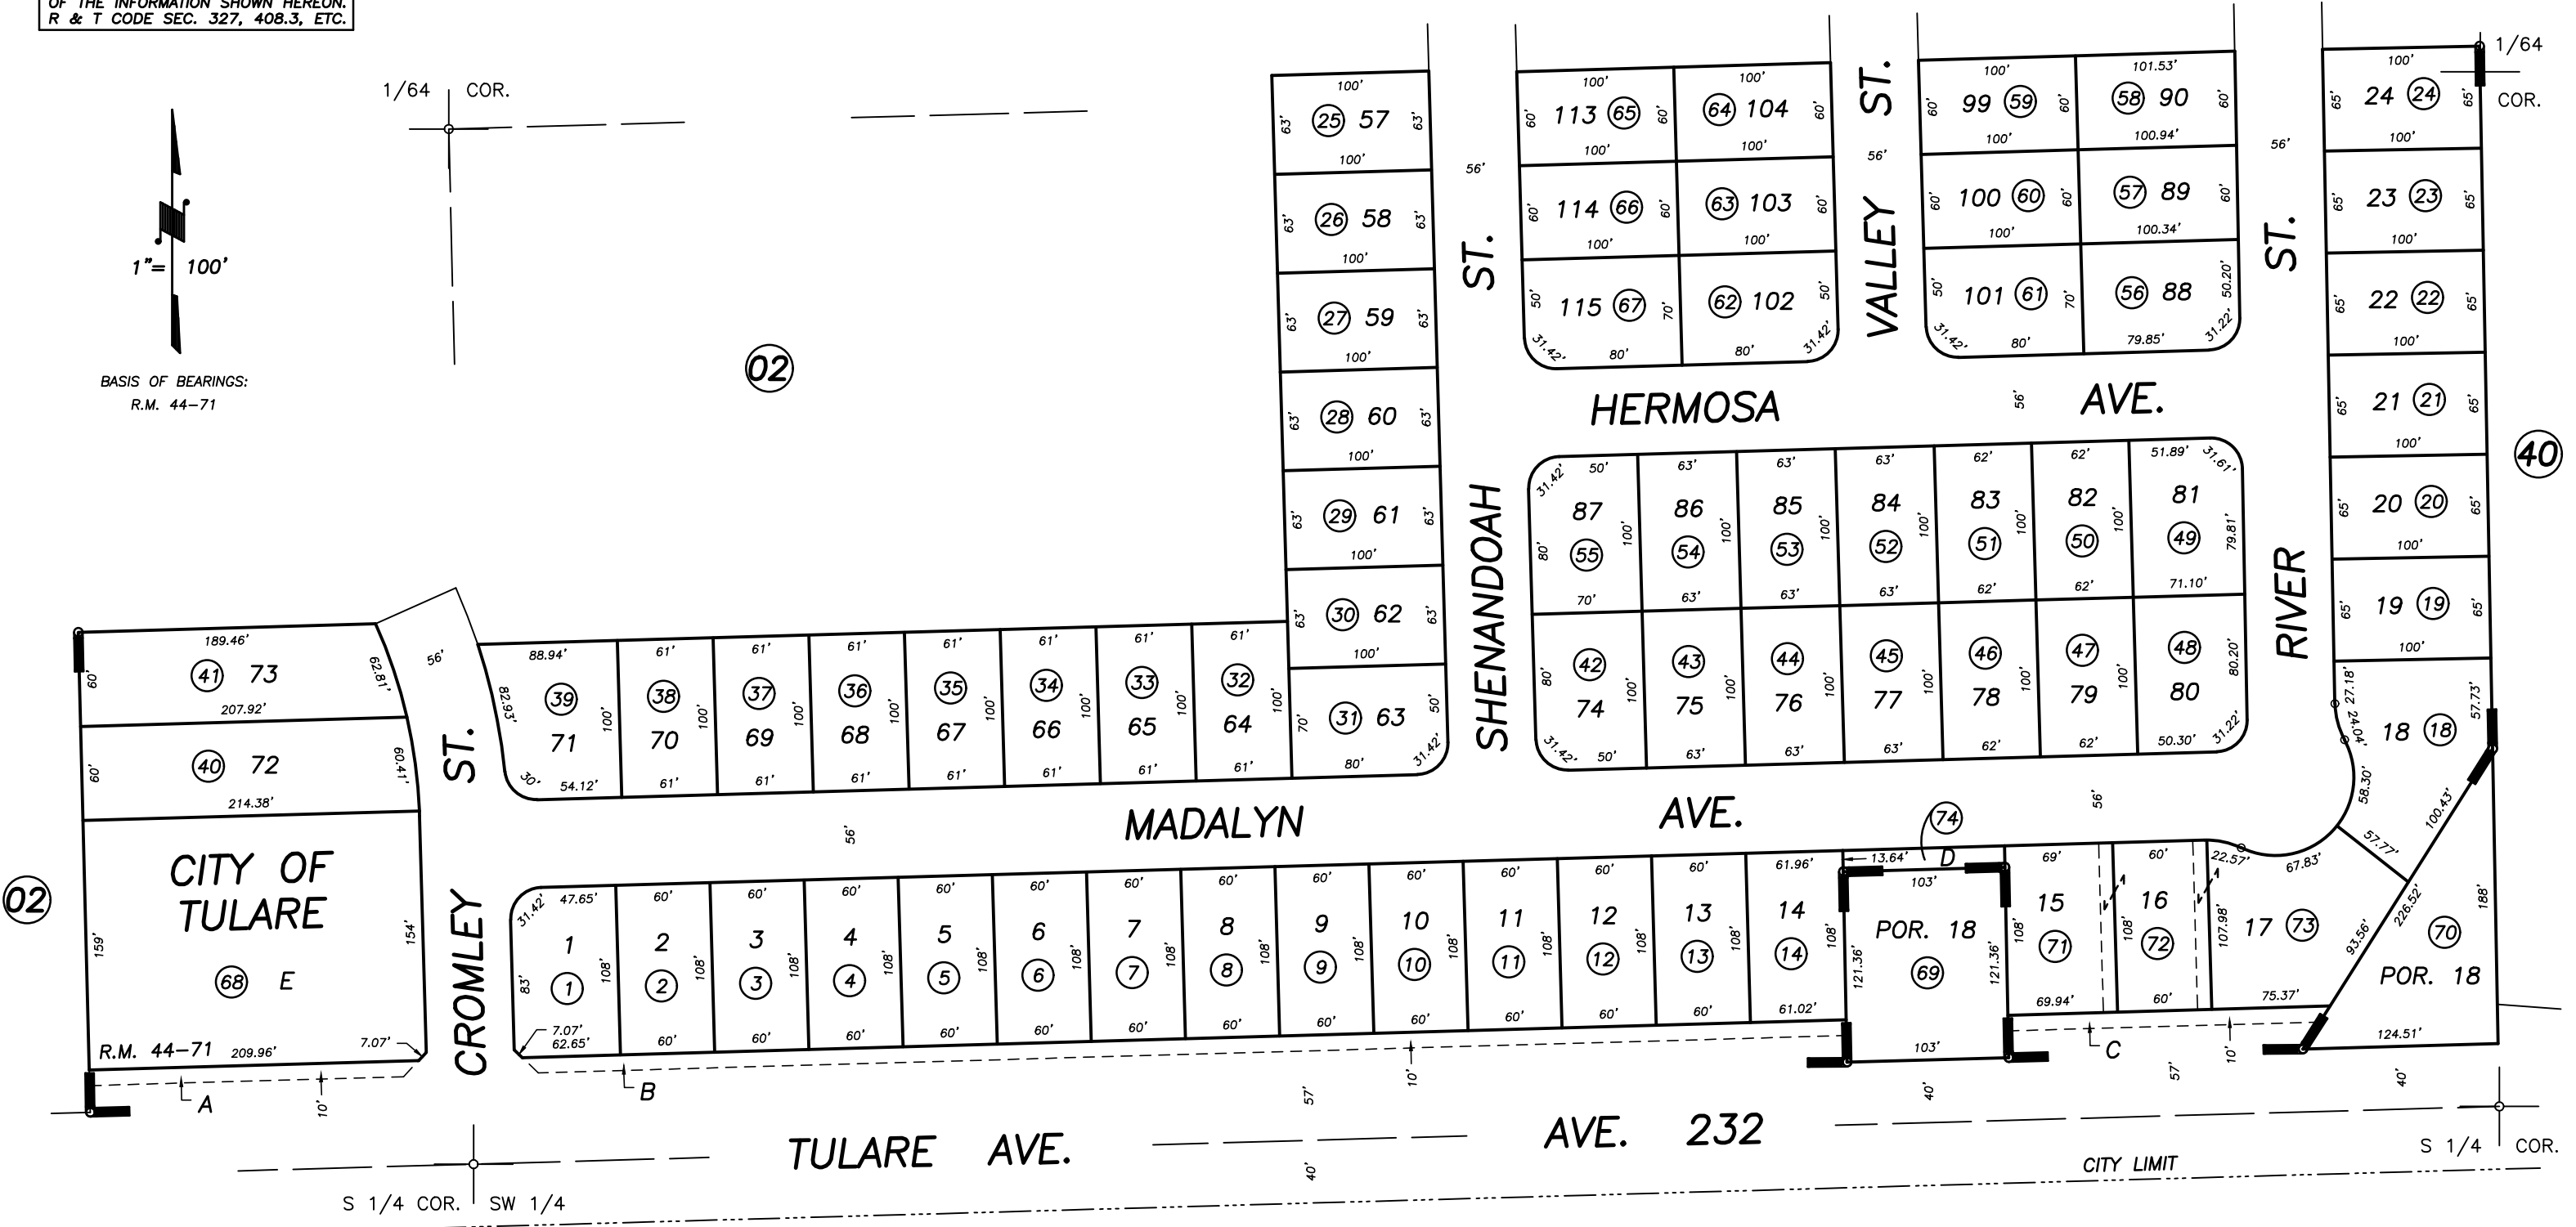

POR. RUSSELL COLONY, R.M. 4-15  
POR. OAKCREST SUBDIVISION - PHASE 1, R.M. 44-71

**CITY OF TULARE**  
**ASSESSOR'S MAPS BK. 168 , PG. 49**  
**COUNTY OF TULARE, CALIFORNIA, U.S.A.**

NOTE: Assessor's Parcel Numbers Shown in Circles (1) (123)  
Assessor's Block Numbers Shown in Ellipses

2022-0056897	4/10/2023	JME
REVISION	DATE	TECH