

E1/2 OF NE1/4 OF NW1/4 SEC.3, T.20S., R.24E., M.D.B.&M.



Tax Area Codes 169-03

DISCLAIMER  
THIS MAP WAS PREPARED FOR LOCAL PROPERTY ASSESSMENT PURPOSES ONLY AND THE PARCELS SHOWN HEREON MAY NOT COMPLY WITH STATE AND LOCAL SUBDIVISION ORDINANCES, AND NO LIABILITY IS ASSUMED FOR THE USE OF THE INFORMATION SHOWN HEREON.

08

07

005-022  
005-087

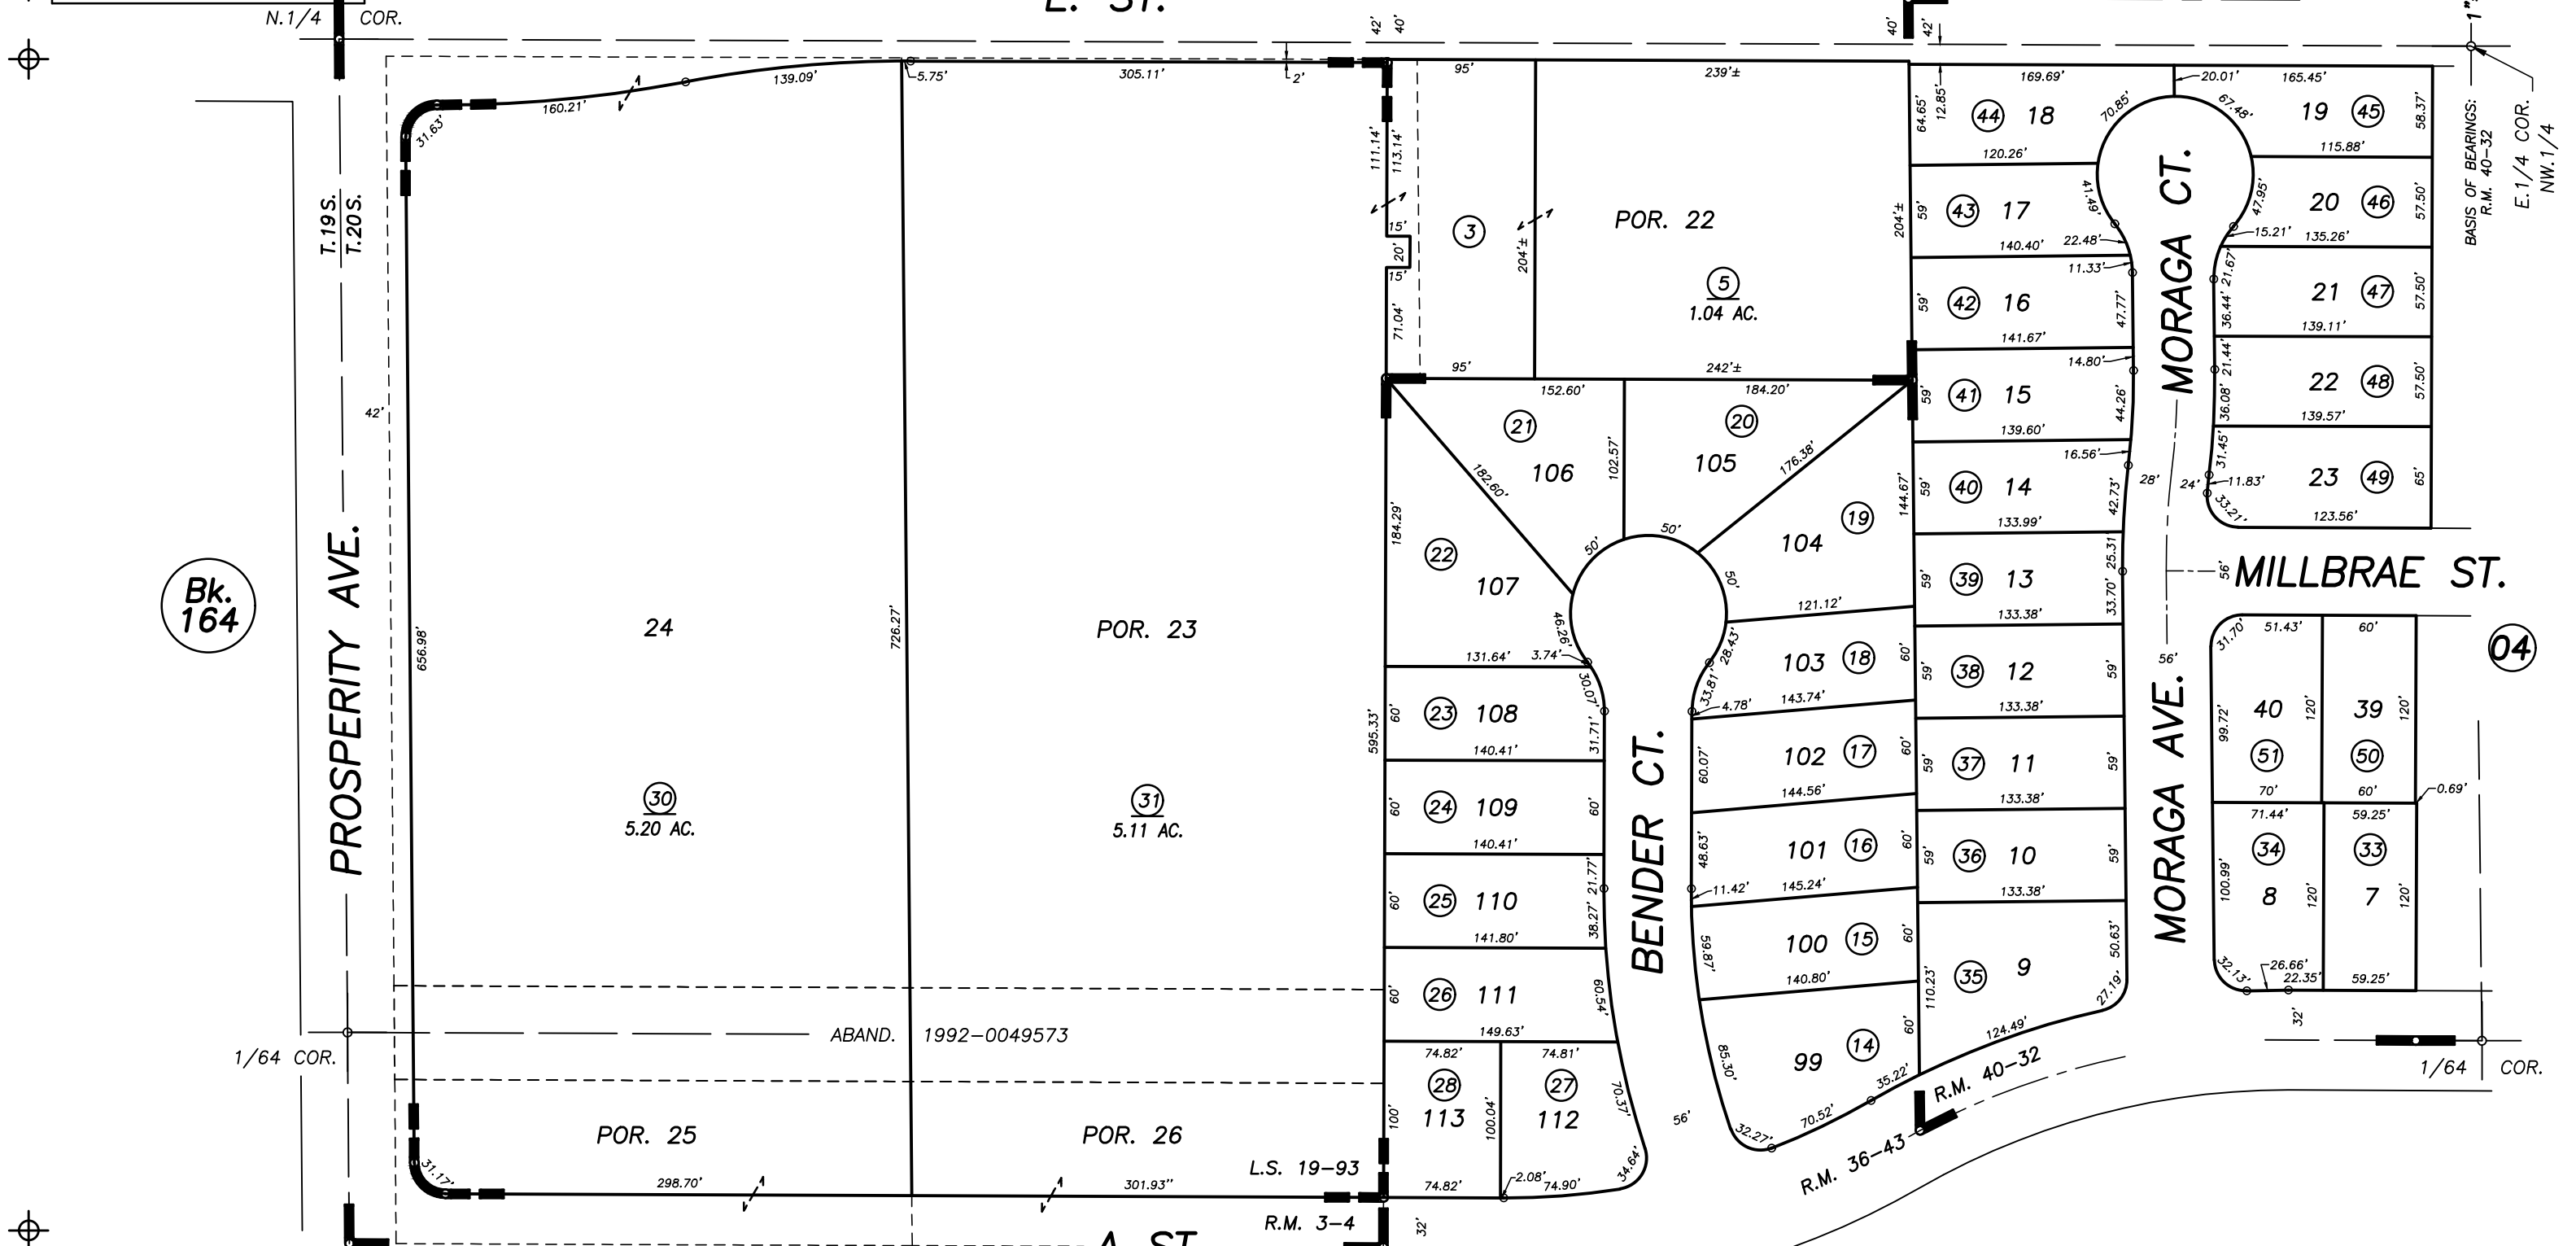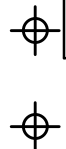

Bk. 164

POR. OAK GROVE COLONY, R.M. 3-4  
POR. MEADOWLARK SUBDIVISION, R.M. 36-43  
RECORD OF SURVEY, L.S. 19-93  
POR. EVERGREEN ESTATES, R.M. 40-32

CITY OF TULARE  
ASSESSOR'S MAPS BK. 169 , PG. 03  
COUNTY OF TULARE, CALIFORNIA, U.S.A.