



N1/2 OF NE1/4 OF NE1/4 SEC.3, T.20S., R.24E., M.D.B.&M.

Tax Area Codes **169-09**

**DISCLAIMER**  
 THIS MAP WAS PREPARED FOR LOCAL PROPERTY ASSESSMENT PURPOSES ONLY AND THE PARCELS SHOWN HEREON MAY NOT COMPLY WITH STATE AND LOCAL SUBDIVISION ORDINANCES, AND NO LIABILITY IS ASSUMED FOR THE USE OF THE INFORMATION SHOWN HEREON. R & T CODE SEC. 327, 408.3, ETC.

**Bk. 164**

005-026  
 005-057  
 005-089  
 005-121

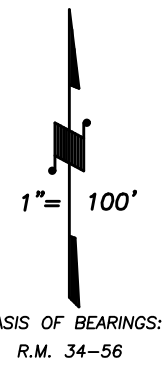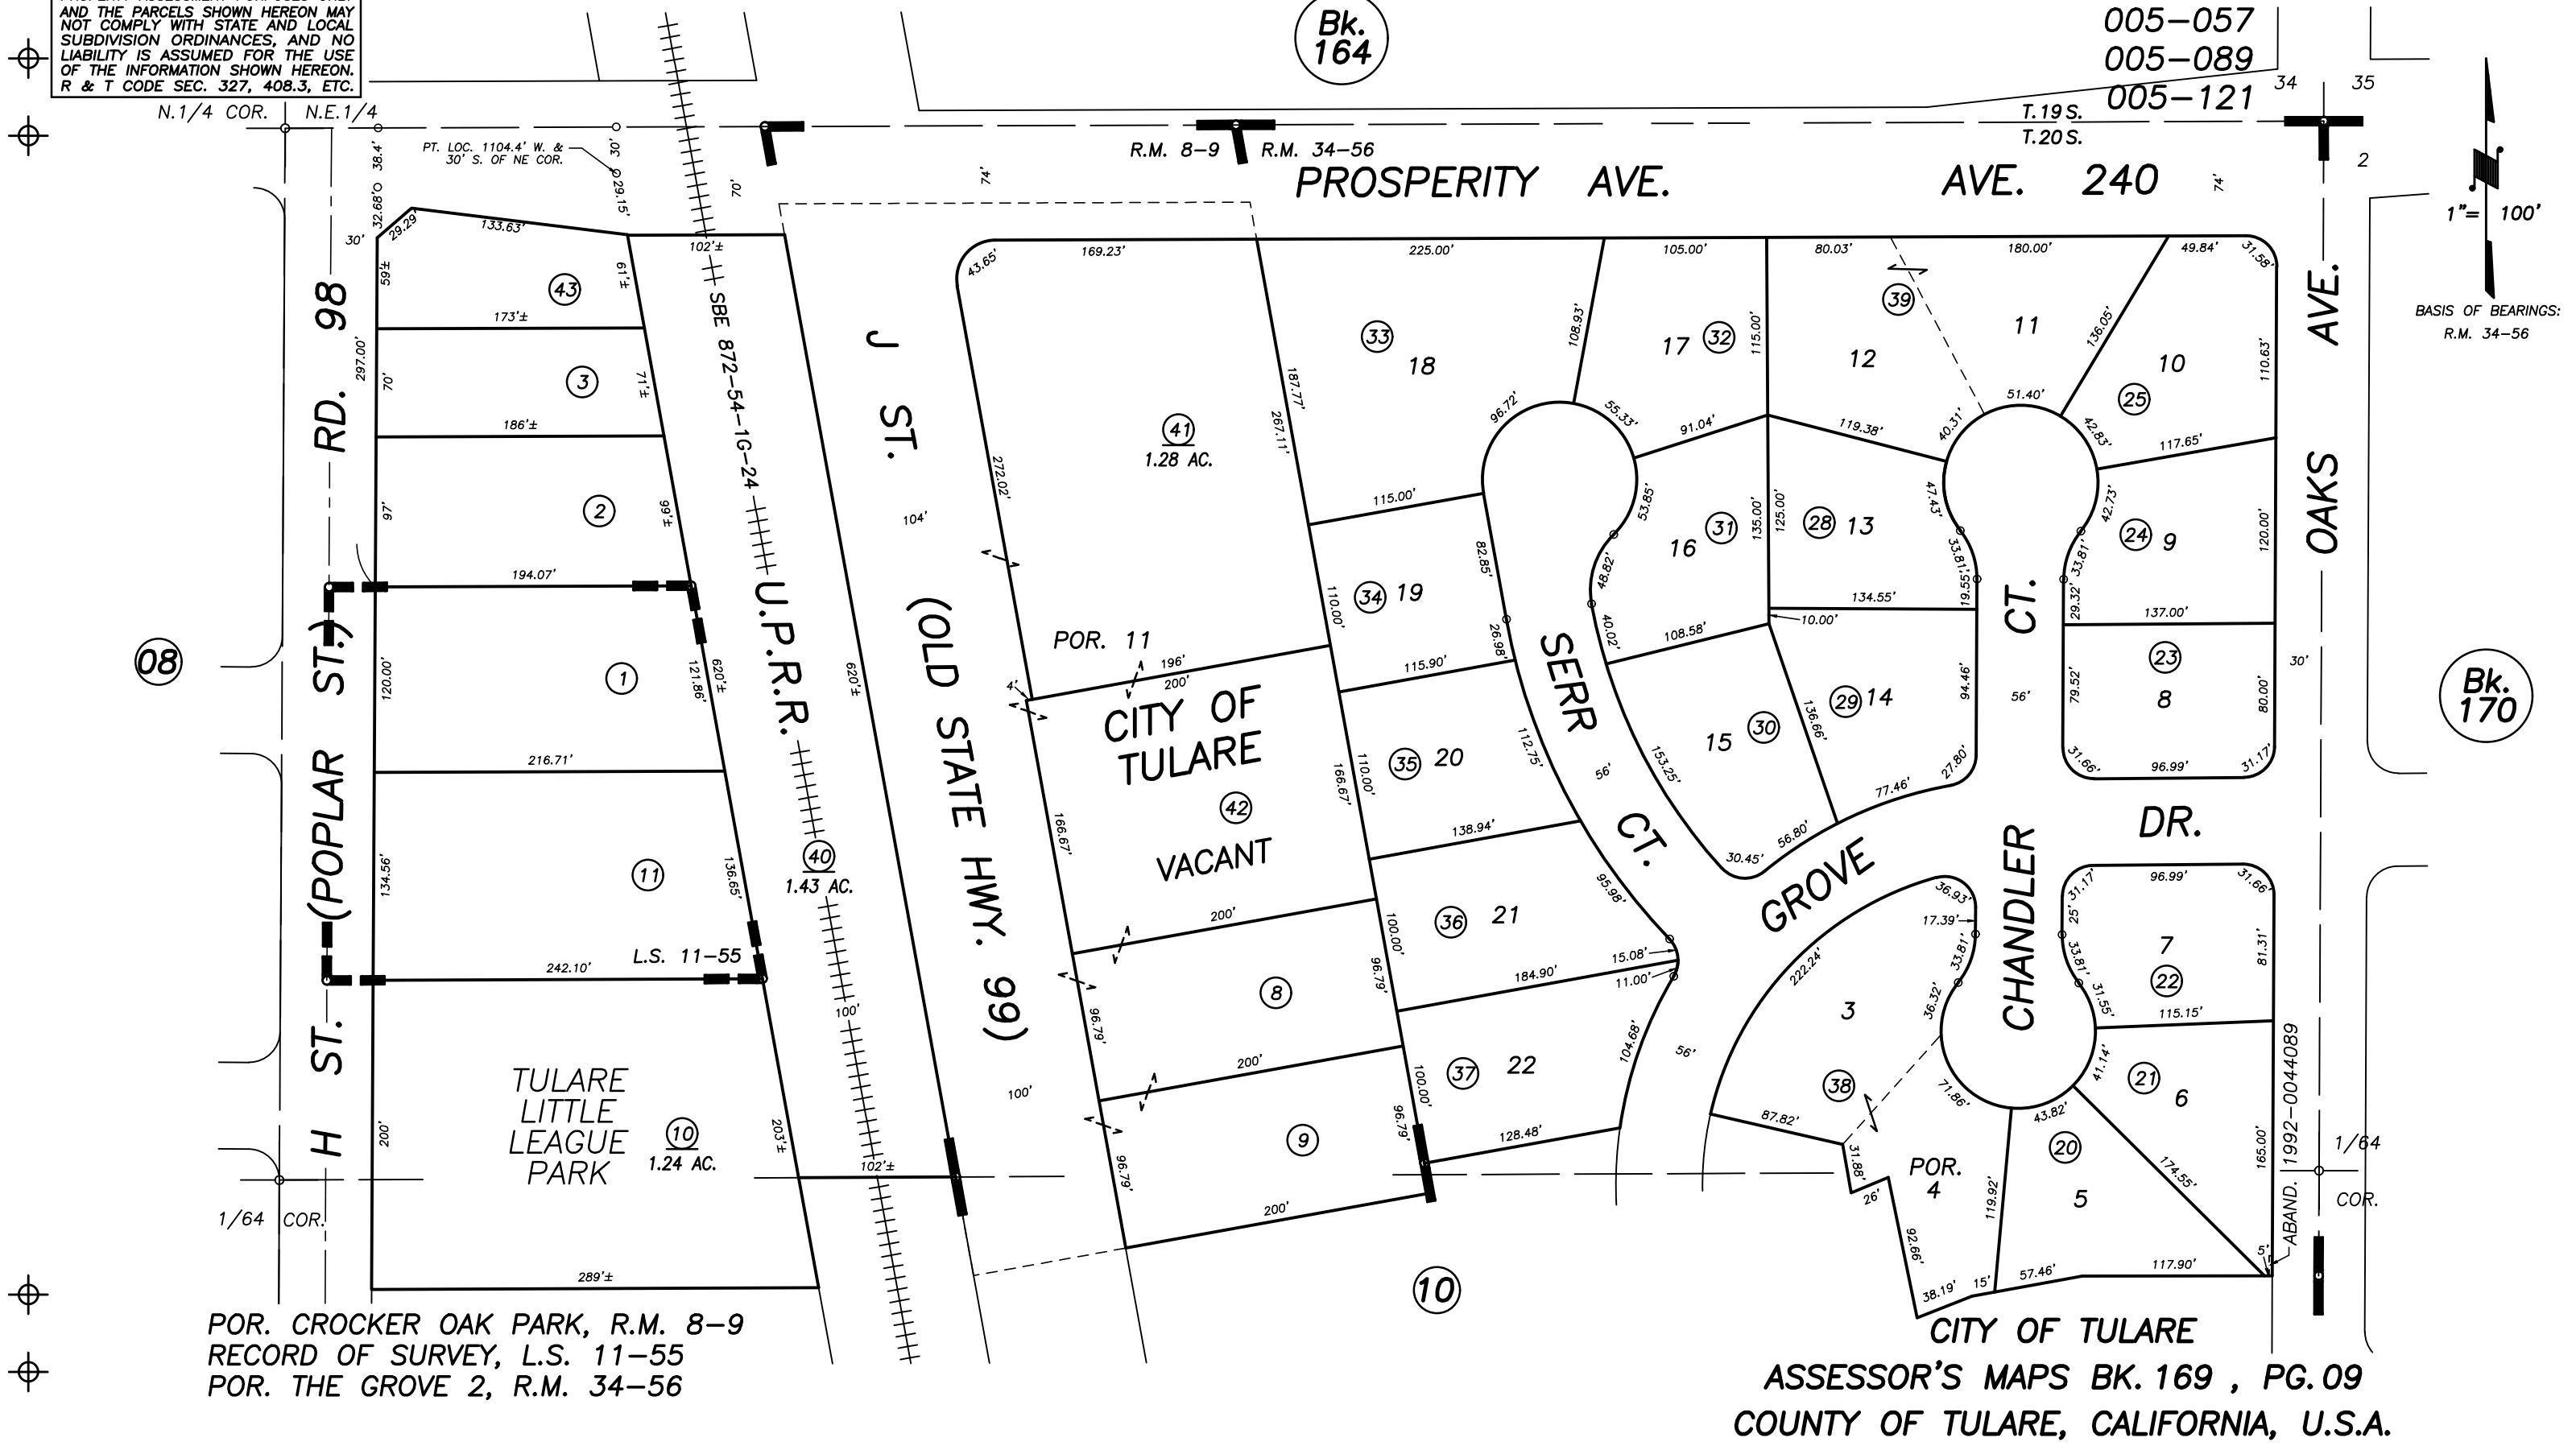

**Bk. 170**

POR. CROCKER OAK PARK, R.M. 8-9  
 RECORD OF SURVEY, L.S. 11-55  
 POR. THE GROVE 2, R.M. 34-56

**CITY OF TULARE**  
**ASSESSOR'S MAPS BK. 169 , PG.09**  
**COUNTY OF TULARE, CALIFORNIA, U.S.A.**