
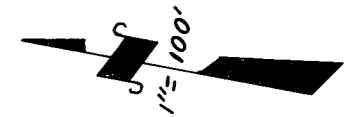


NW'LY. POR. OF SE 1/4, SEC. 3, T. 20 S., R. 24 E., M.D. B. & M.

TAX CODE AREA

169-19

5-097

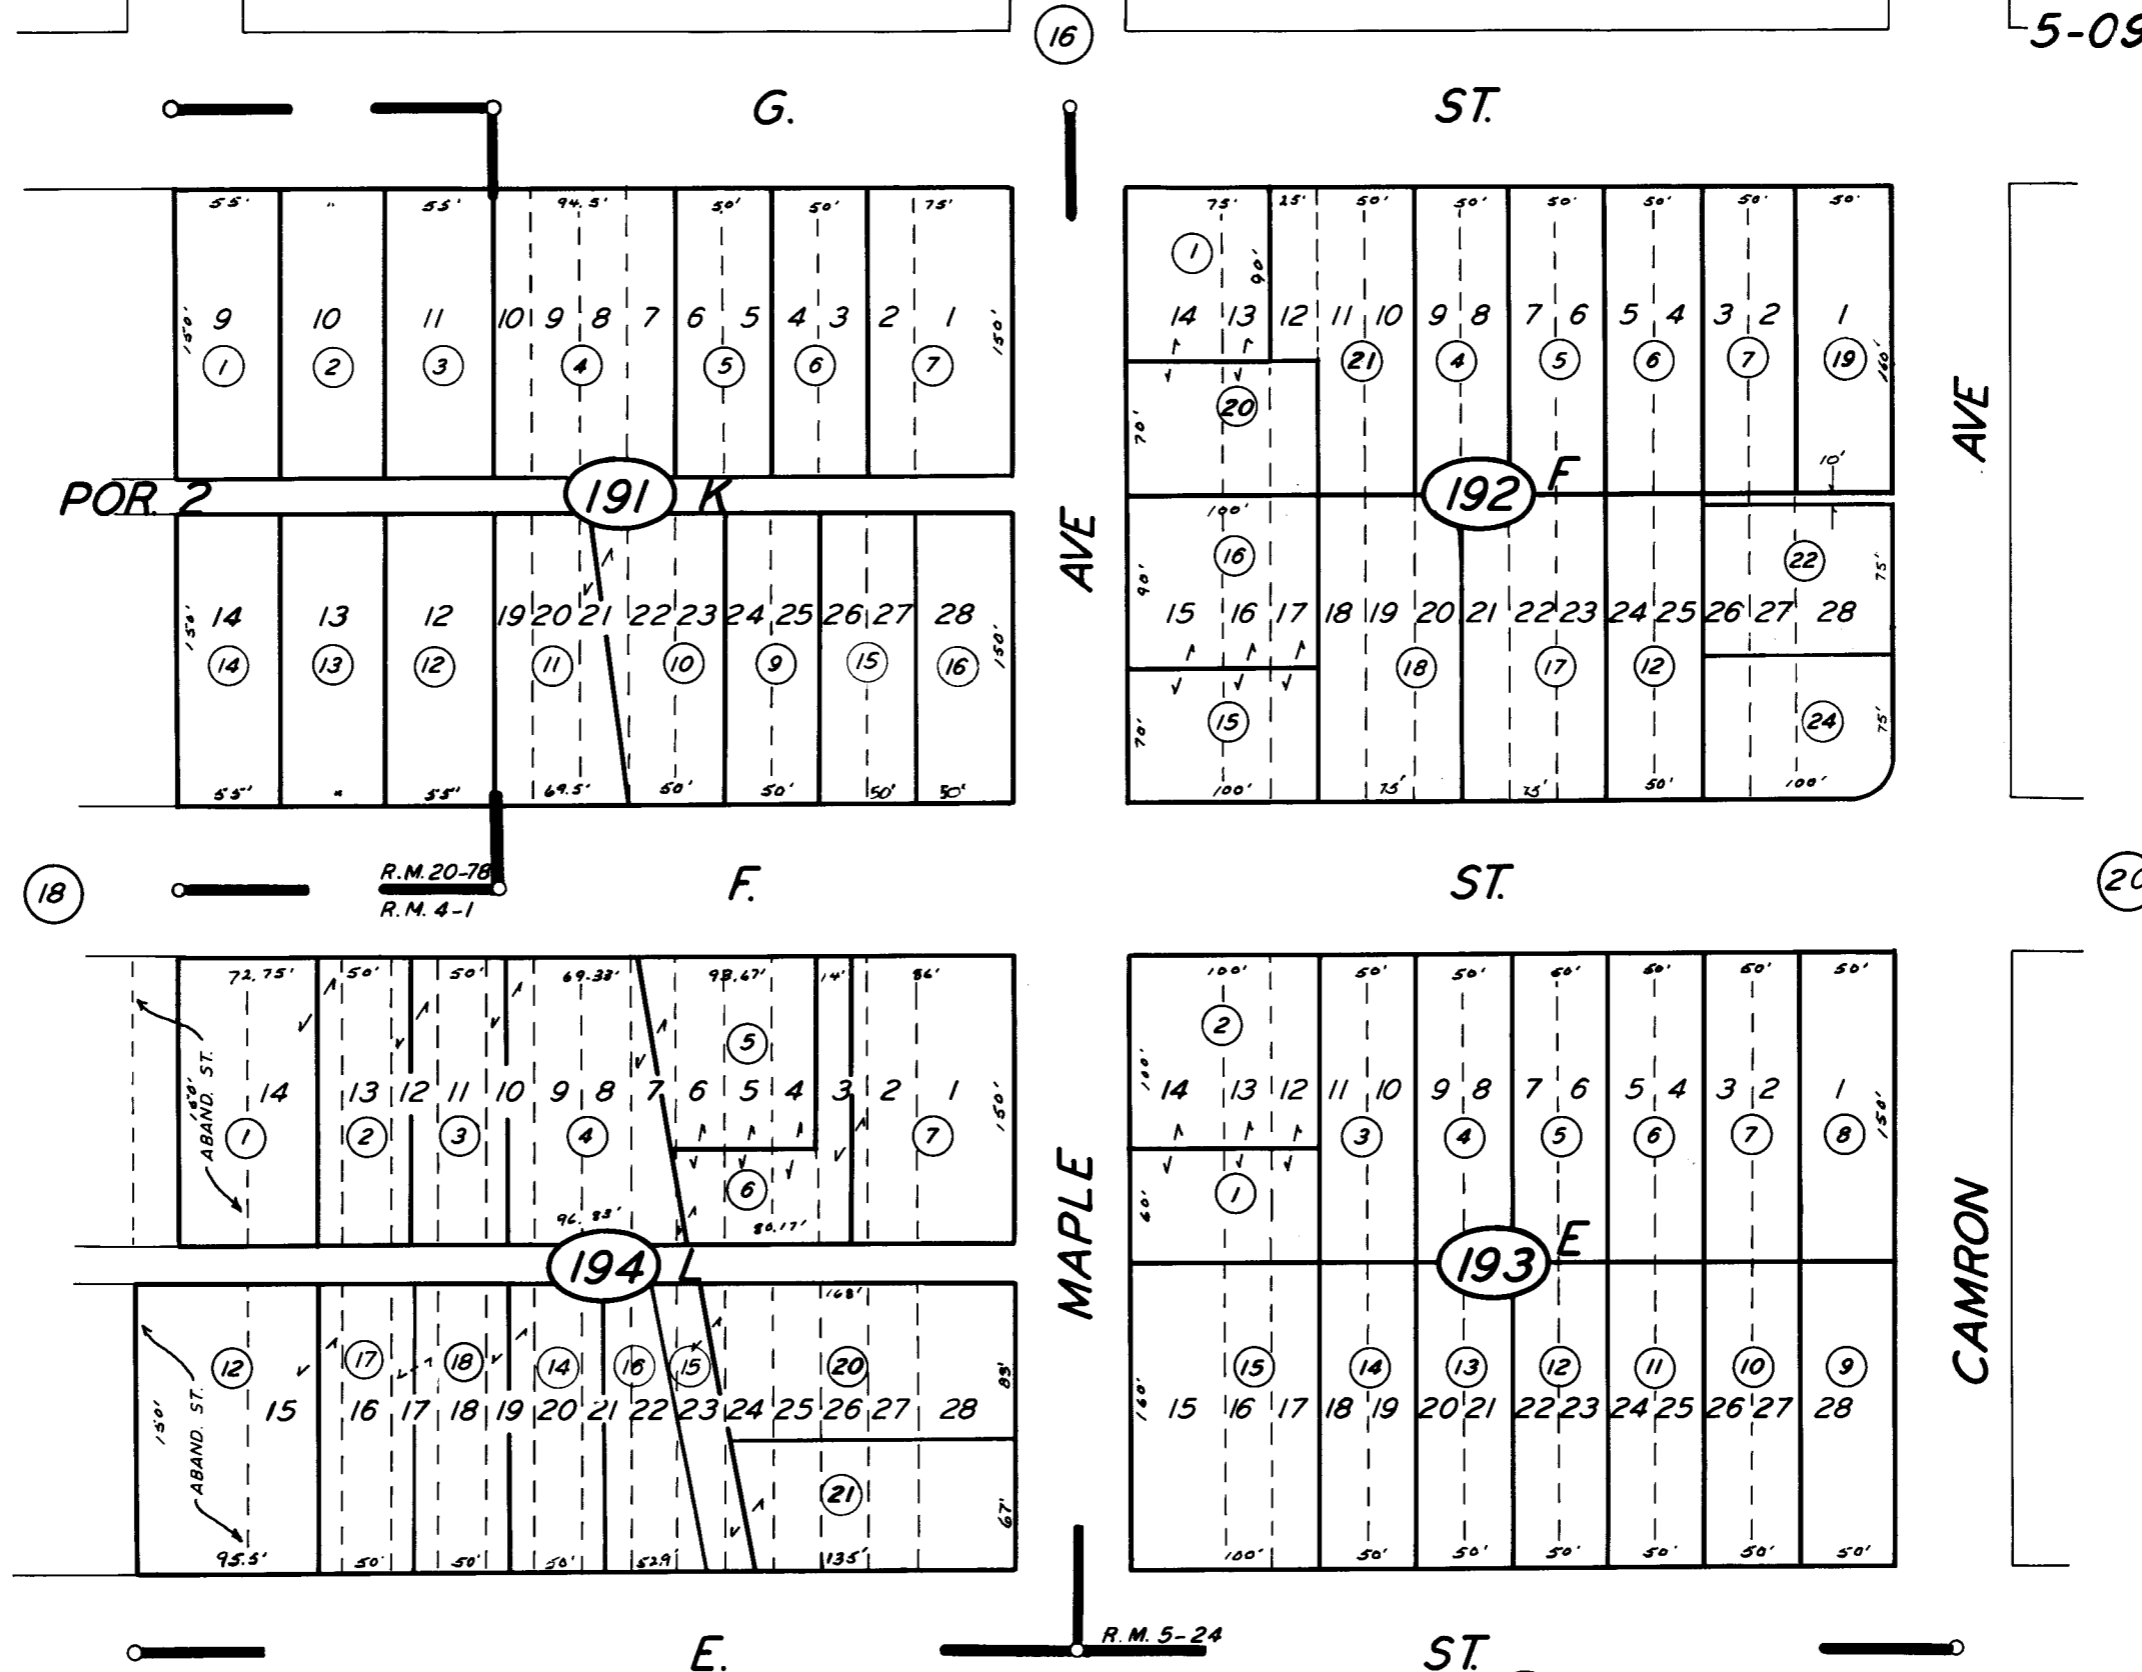

POR. CAMRON ADD NO.1 BLK.'S E & F  
 POR. CAMRON ADD NO.2 BLK.'S L & K  
 POR. LAUREL TRACT POR. BLK. 2

R.M. 5-24  
 R.M. 4-1  
 R.M. 20-78

CITY OF TULARE  
 ASSESSOR'S MAPS BK. 169, PG. 19.  
 COUNTY OF TULARE, CALIF.

NOTE - ASSESSOR'S BLOCK NUMBERS SHOWN IN ELLIPSES  
 ASSESSOR'S PARCEL NUMBERS SHOWN IN CIRCLES