


DISCLAIMER
 THIS MAP WAS PREPARED FOR LOCAL PROPERTY ASSESSMENT PURPOSES ONLY. THE PARCELS SHOWN HEREON MAY NOT COMPLY WITH STATE AND LOCAL SUBDIVISION ORDINANCES. NO LIABILITY IS ASSUMED FOR THE USE OF THE INFORMATION HEREON. R & T CODE SEC. 327, 408.3, ETC.
 REVISED: 3/27/2023
 REASON: 2022-0006968
 CAD TECH: JME

NLY. POR. NW 1/4 OF SW 1/4 OF SEC. 3, T.20S., R.24 E. M. D. B. & M.

TAX CODE AREA
 5-000

169-27

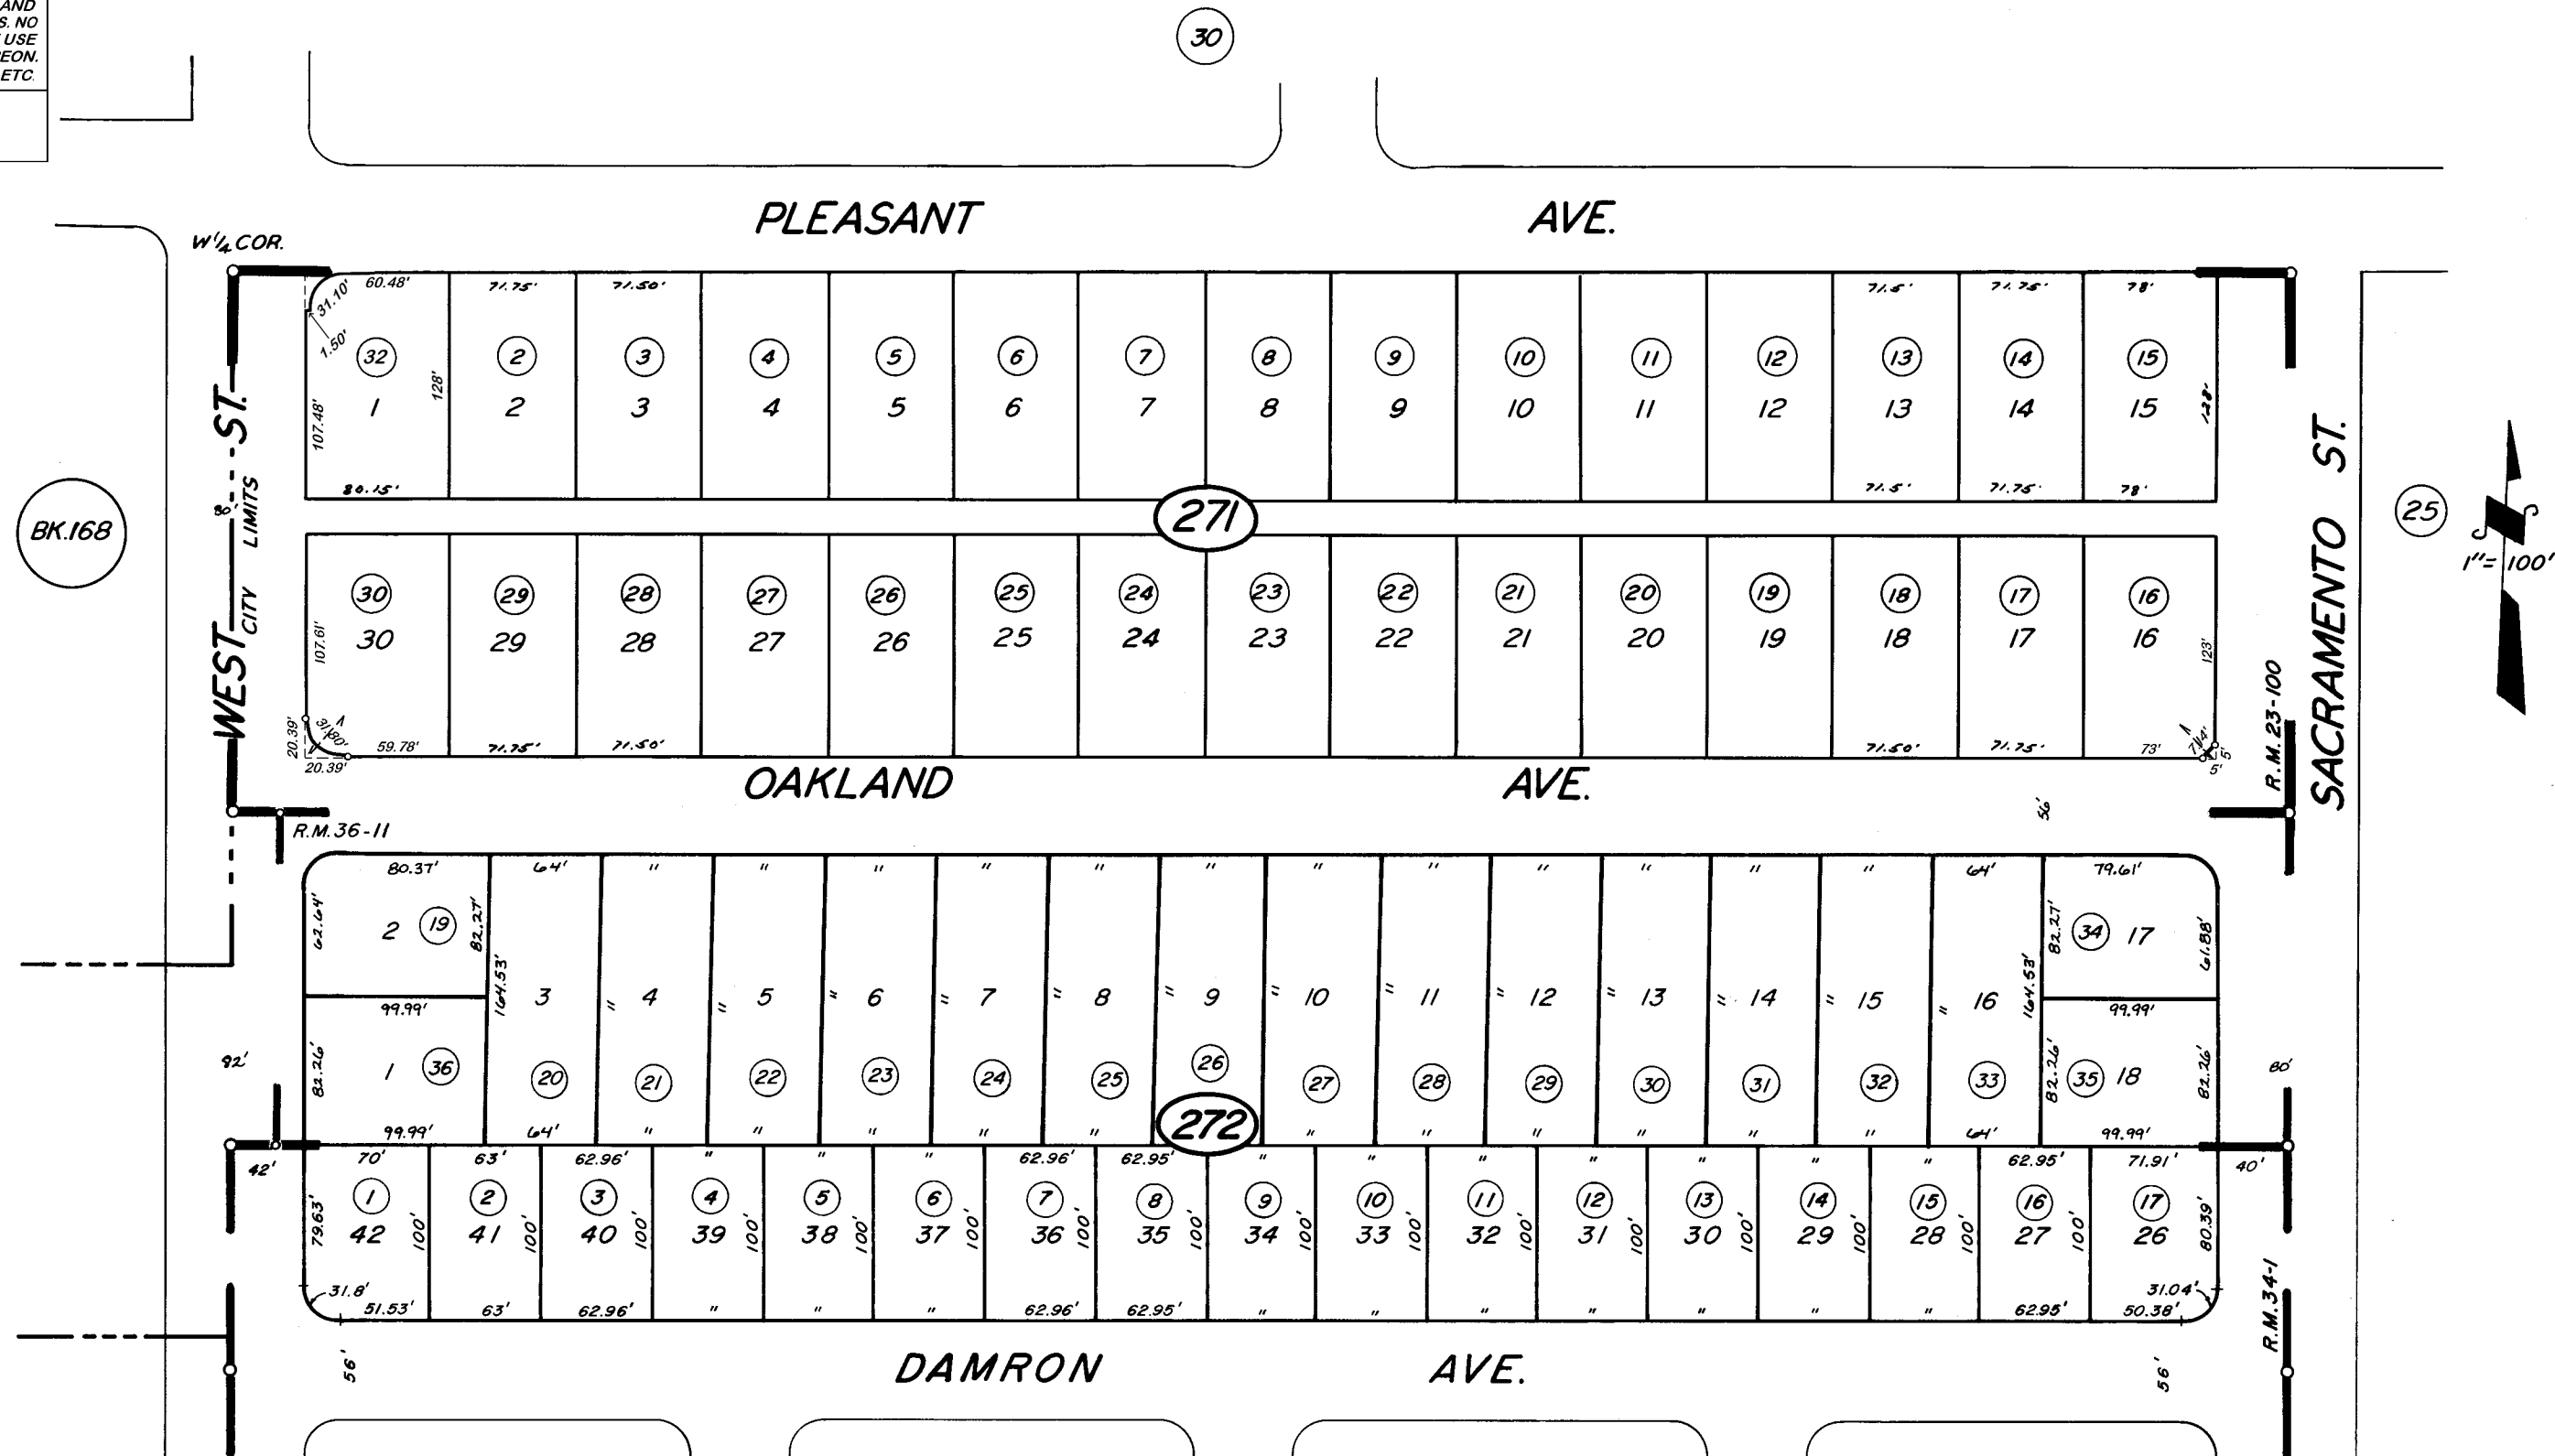

BK.168

WEST PARK ESTATES R.M. 36-11
 MEDRANO SUB. R.M. 23-100
 POR. WESTLAND GARDENS R.M. 34-1

CITY OF TULARE
 ASSESSOR'S MAPS BK. 169, PG. 27
 COUNTY OF TULARE, CALIF.

NOTE — ASSESSOR'S BLOCK NUMBERS SHOWN IN ELLIPSES
 ASSESSOR'S PARCEL NUMBERS SHOWN IN CIRCLES