


DISCLAIMER
 THIS MAP WAS PREPARED FOR LOCAL PROPERTY ASSESSMENT PURPOSES ONLY. THE PARCELS SHOWN HEREON MAY NOT COMPLY WITH STATE AND LOCAL SUBDIVISION ORDINANCES. NO LIABILITY IS ASSUMED FOR THE USE OF THE INFORMATION HEREON.

REVISED: 03/03/2014
 REASON: 2003-0067033
 CAD TECH: NFL


POR. SE 1/4 OF SEC. 2, T. 20 S., R. 24 E., M. D. B. & M.

TAX CODE AREA 170-12
 5-000

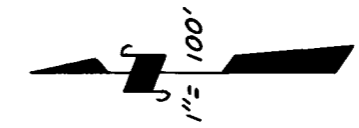


BK. 171

BLACKSTONE AVE. CITY LIMITS LINE

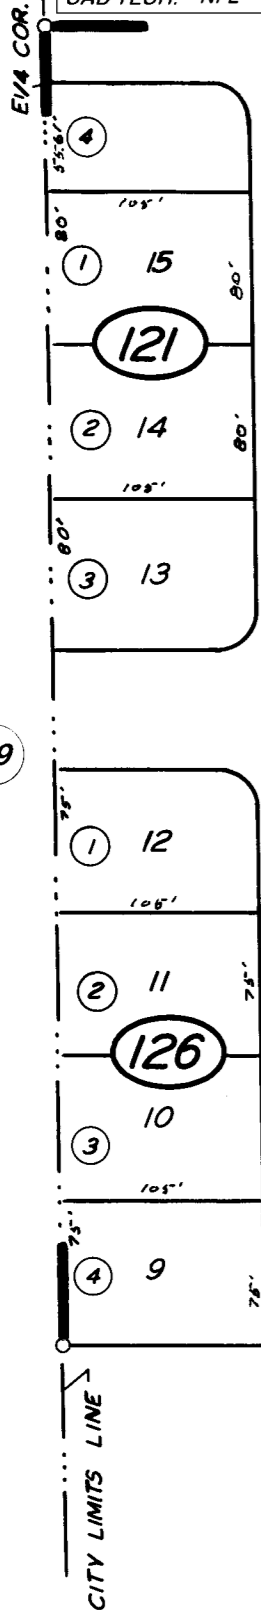


DRIVE

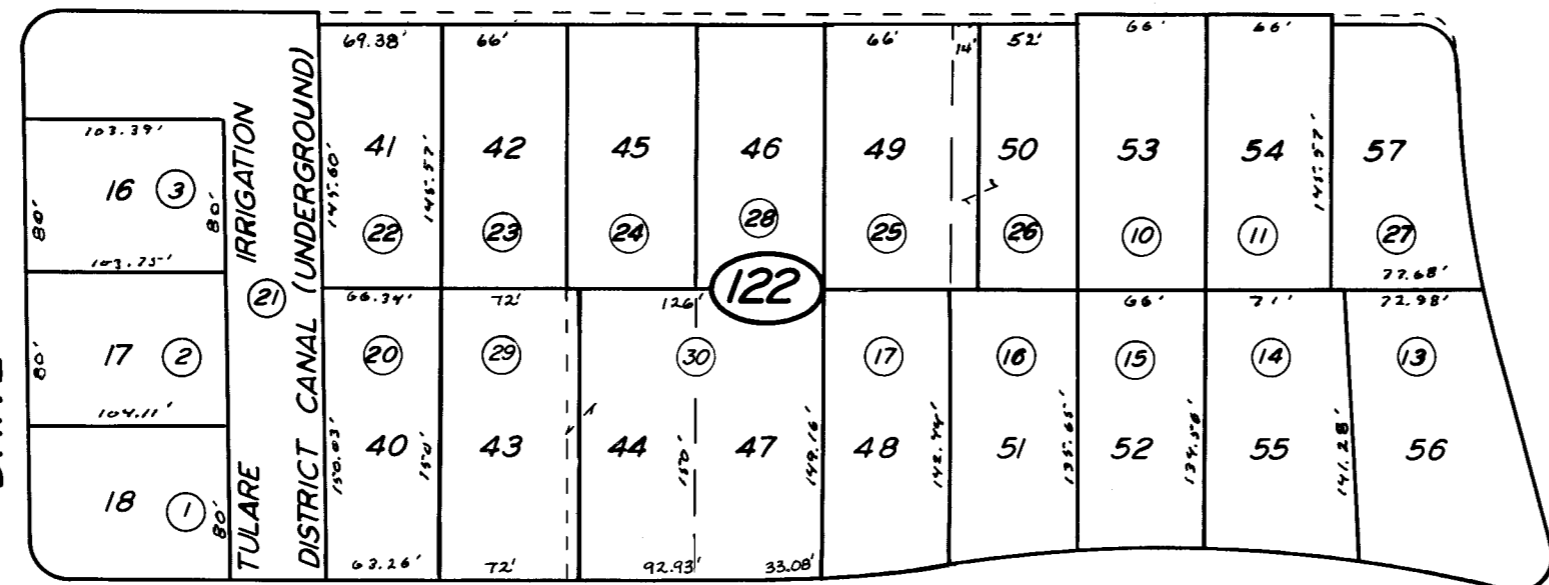


BONITA DRIVE

LYNDALE DRIVE

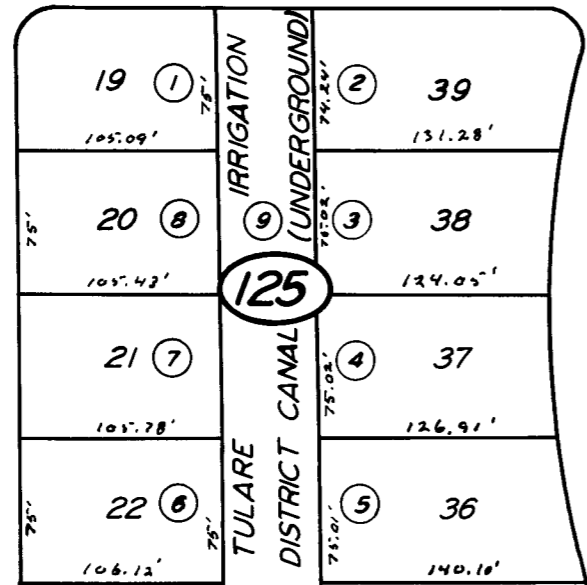


WINDSOR DRIVE

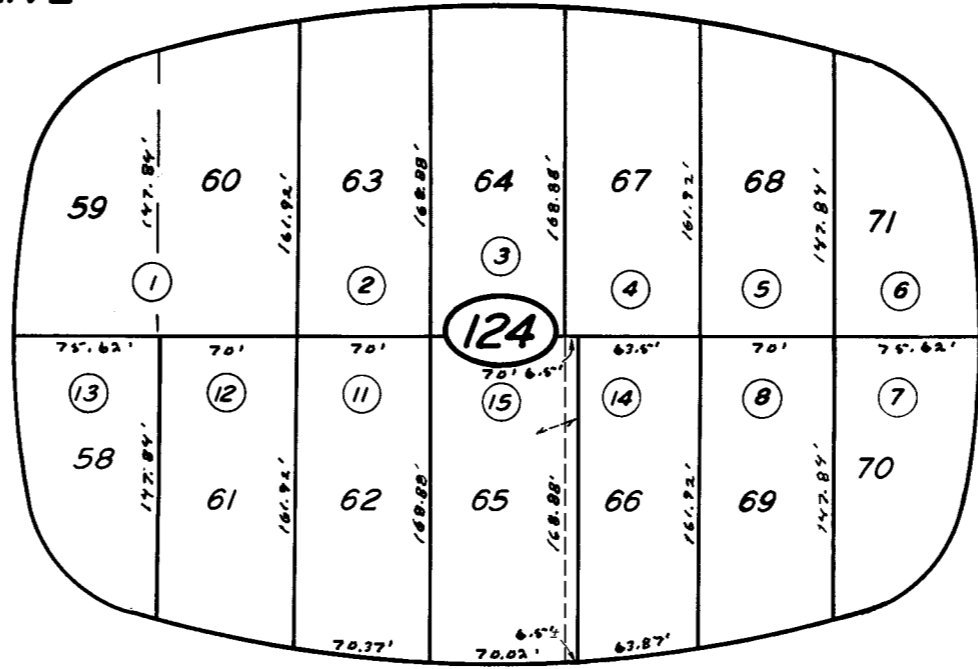

HIGHLAND AVE.

DRIVE

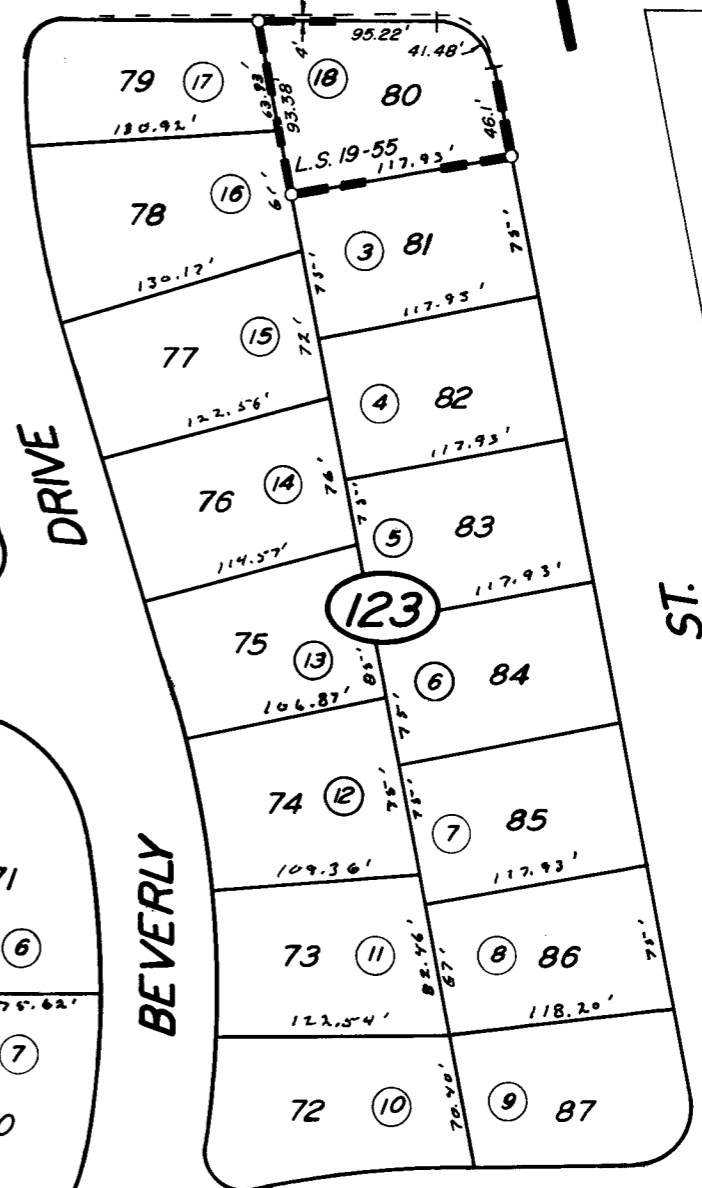

ST.

CROSS

POR. BLACKSTONE ACRES NO. 2
 RECORD OF SURVEY, L.S. 19-55

R. M. 19-44

CITY OF TULARE
 ASSESSOR'S MAPS BK. 170, PG. 12
 COUNTY OF TULARE, CALIF.

NOTE - ASSESSOR'S BLOCK NUMBERS SHOWN IN ELLIPSES
 ASSESSOR'S PARCEL NUMBERS SHOWN IN CIRCLES

