


DISCLAIMER

THIS MAP WAS PREPARED FOR LOCAL PROPERTY ASSESSMENT PURPOSES ONLY AND THE PARCELS SHOWN HEREON MAY NOT COMPLY WITH STATE AND LOCAL SUBDIVISION ORDINANCES, AND NO LIABILITY IS ASSUMED FOR THE USE OF THE INFORMATION SHOWN HEREON.

POR. SE1/4 SEC.2, T.20S., R.24E., M.D.B.&M.

Tax Area Codes 170-16
005-000

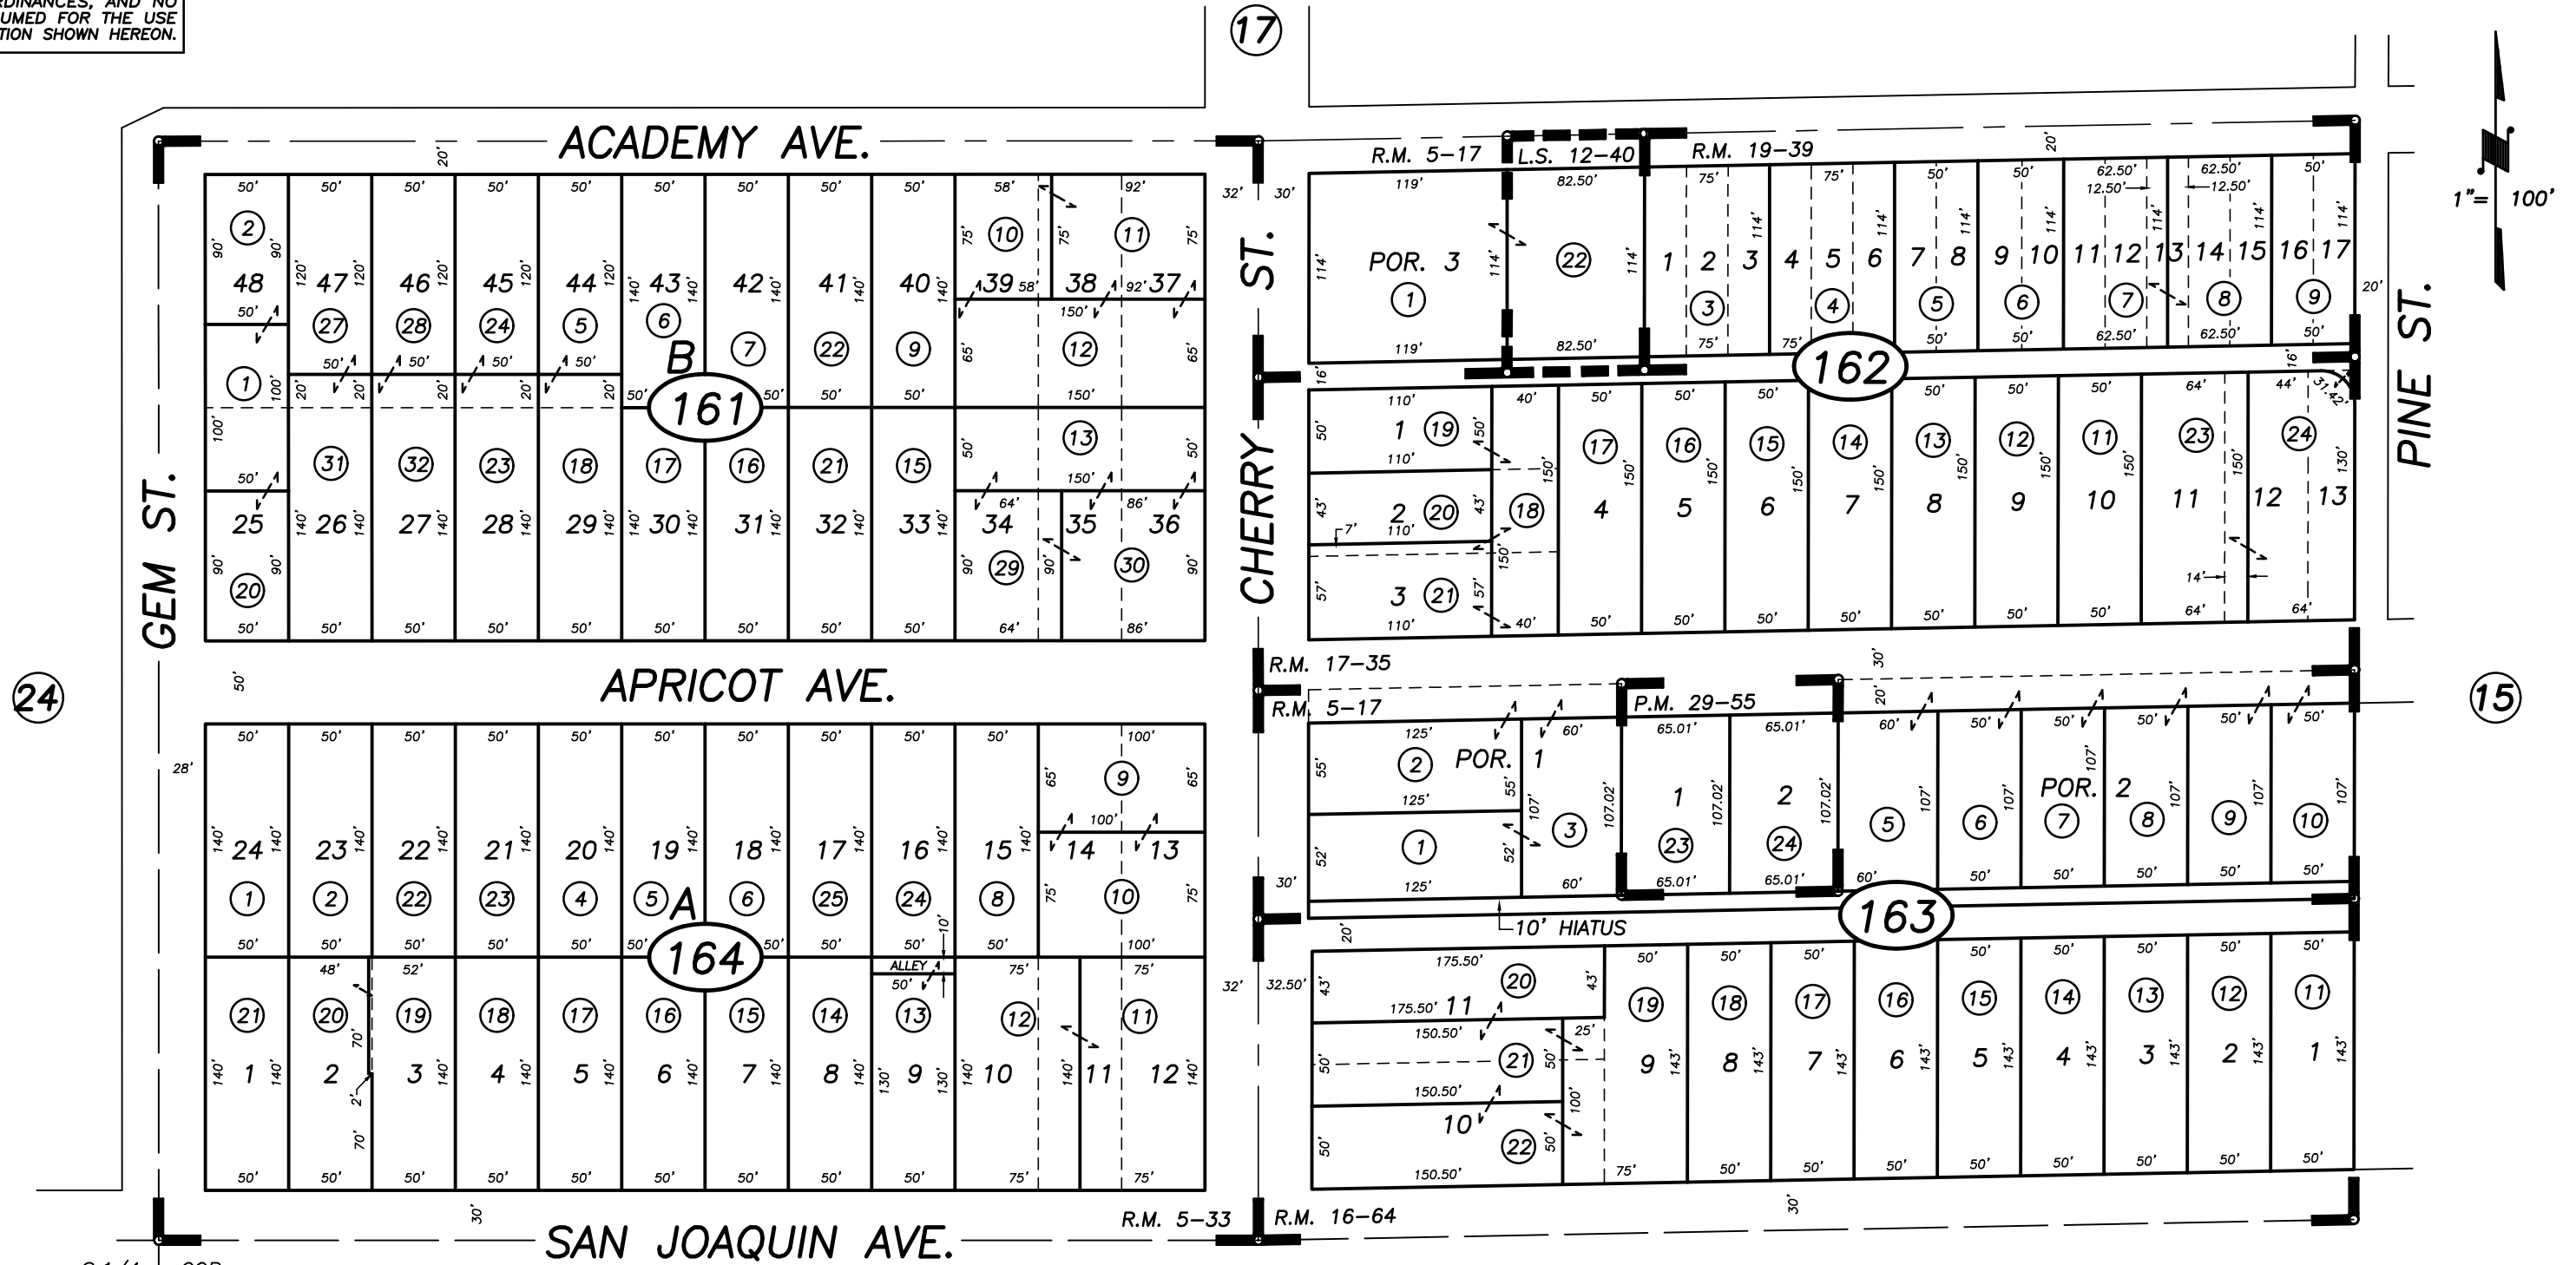

POR. AUBURNDALE ADD., R.M. 5-17
 ACADEMY LOTS, R.M. 5-33
 SIBLEY TR., R.M. 16-64
 GLEN MYRON, R.M. 17-35
 BILARUS SUB., R.M. 19-39
 RECORD OF SURVEY, L.S. 12-40
 PARCEL MAP 2854, P.M. 29-55

BK.
176

CITY OF TULARE
 ASSESSOR'S MAPS BK. 170 , PG. 16
 COUNTY OF TULARE, CALIFORNIA, U.S.A.

NOTE: Assessor's Parcel Numbers Shown in Circles (1) (123)
 Assessor's Block Numbers Shown in Elipses

2004-0111620	01/05/2009	KMS
REVISION	DATE	TECH