
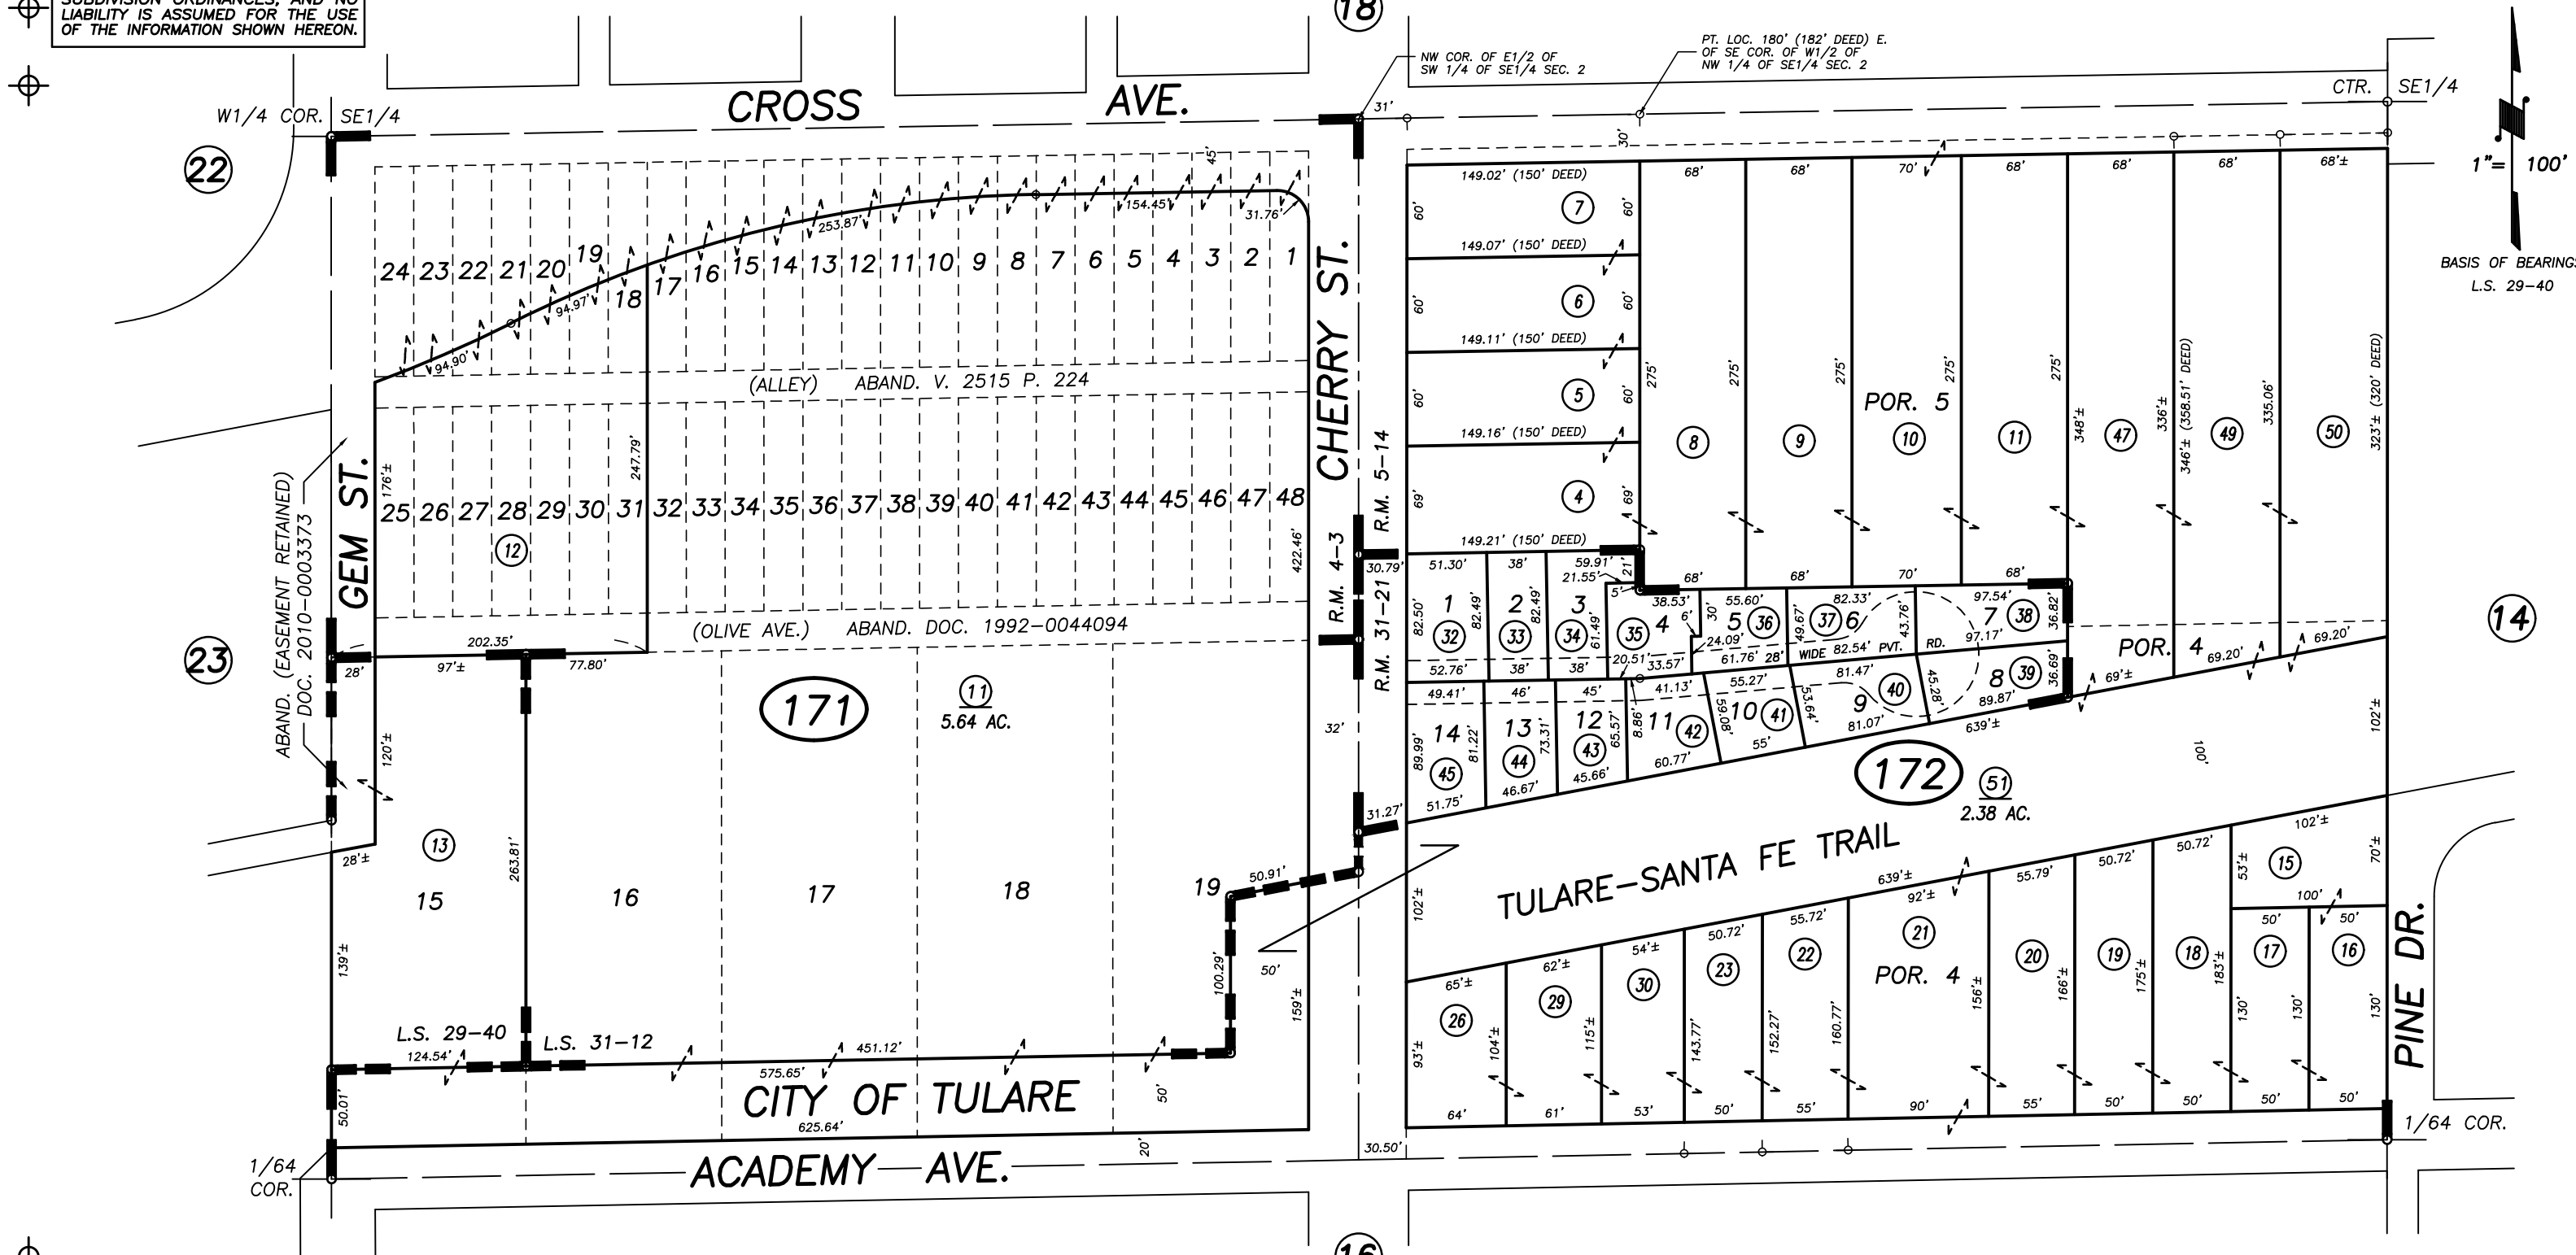
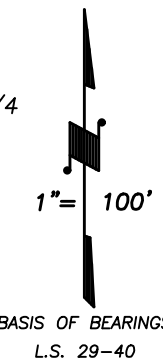


N1/2 OF SW1/4 OF SE1/4 SEC.2, T.20S., R.24E., M.D.B.&M.

Tax Area Codes 170-17

005-000  
005-060

**DISCLAIMER**  
THIS MAP WAS PREPARED FOR LOCAL PROPERTY ASSESSMENT PURPOSES ONLY AND THE PARCELS SHOWN HEREON MAY NOT COMPLY WITH STATE AND LOCAL SUBDIVISION ORDINANCES, AND NO LIABILITY IS ASSUMED FOR THE USE OF THE INFORMATION SHOWN HEREON.

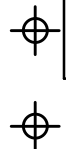

PAUL'S SUBDIVISION, R.M. 4-3  
POR. AUBURNDALE ADD., R.M. 5-14 & 5-17  
CHERRY MANOR, R.M. 31-21  
POR. RECORD OF SURVEY, L.S. 29-40  
POR. RECORD OF SURVEY, L.S. 31-12

CITY OF TULARE  
ASSESSOR'S MAPS BK. 170 , PG. 17  
COUNTY OF TULARE, CALIFORNIA, U.S.A.