

DISCLAIMER


THIS MAP WAS PREPARED FOR LOCAL PROPERTY ASSESSMENT PURPOSES ONLY. THE PARCELS SHOWN HEREON MAY NOT COMPLY WITH STATE AND LOCAL SUBDIVISION ORDINANCES. NO LIABILITY IS ASSUMED FOR THE USE OF THE INFORMATION HEREON.

REVISED: 04/30/2012
REASON: 2010-0042285
CAD TECH: RLW

POR. SW1/4 SEC.2, T.20S., R.24E., M.D.B. & M.

TAX CODE AREA 170-21

005-000

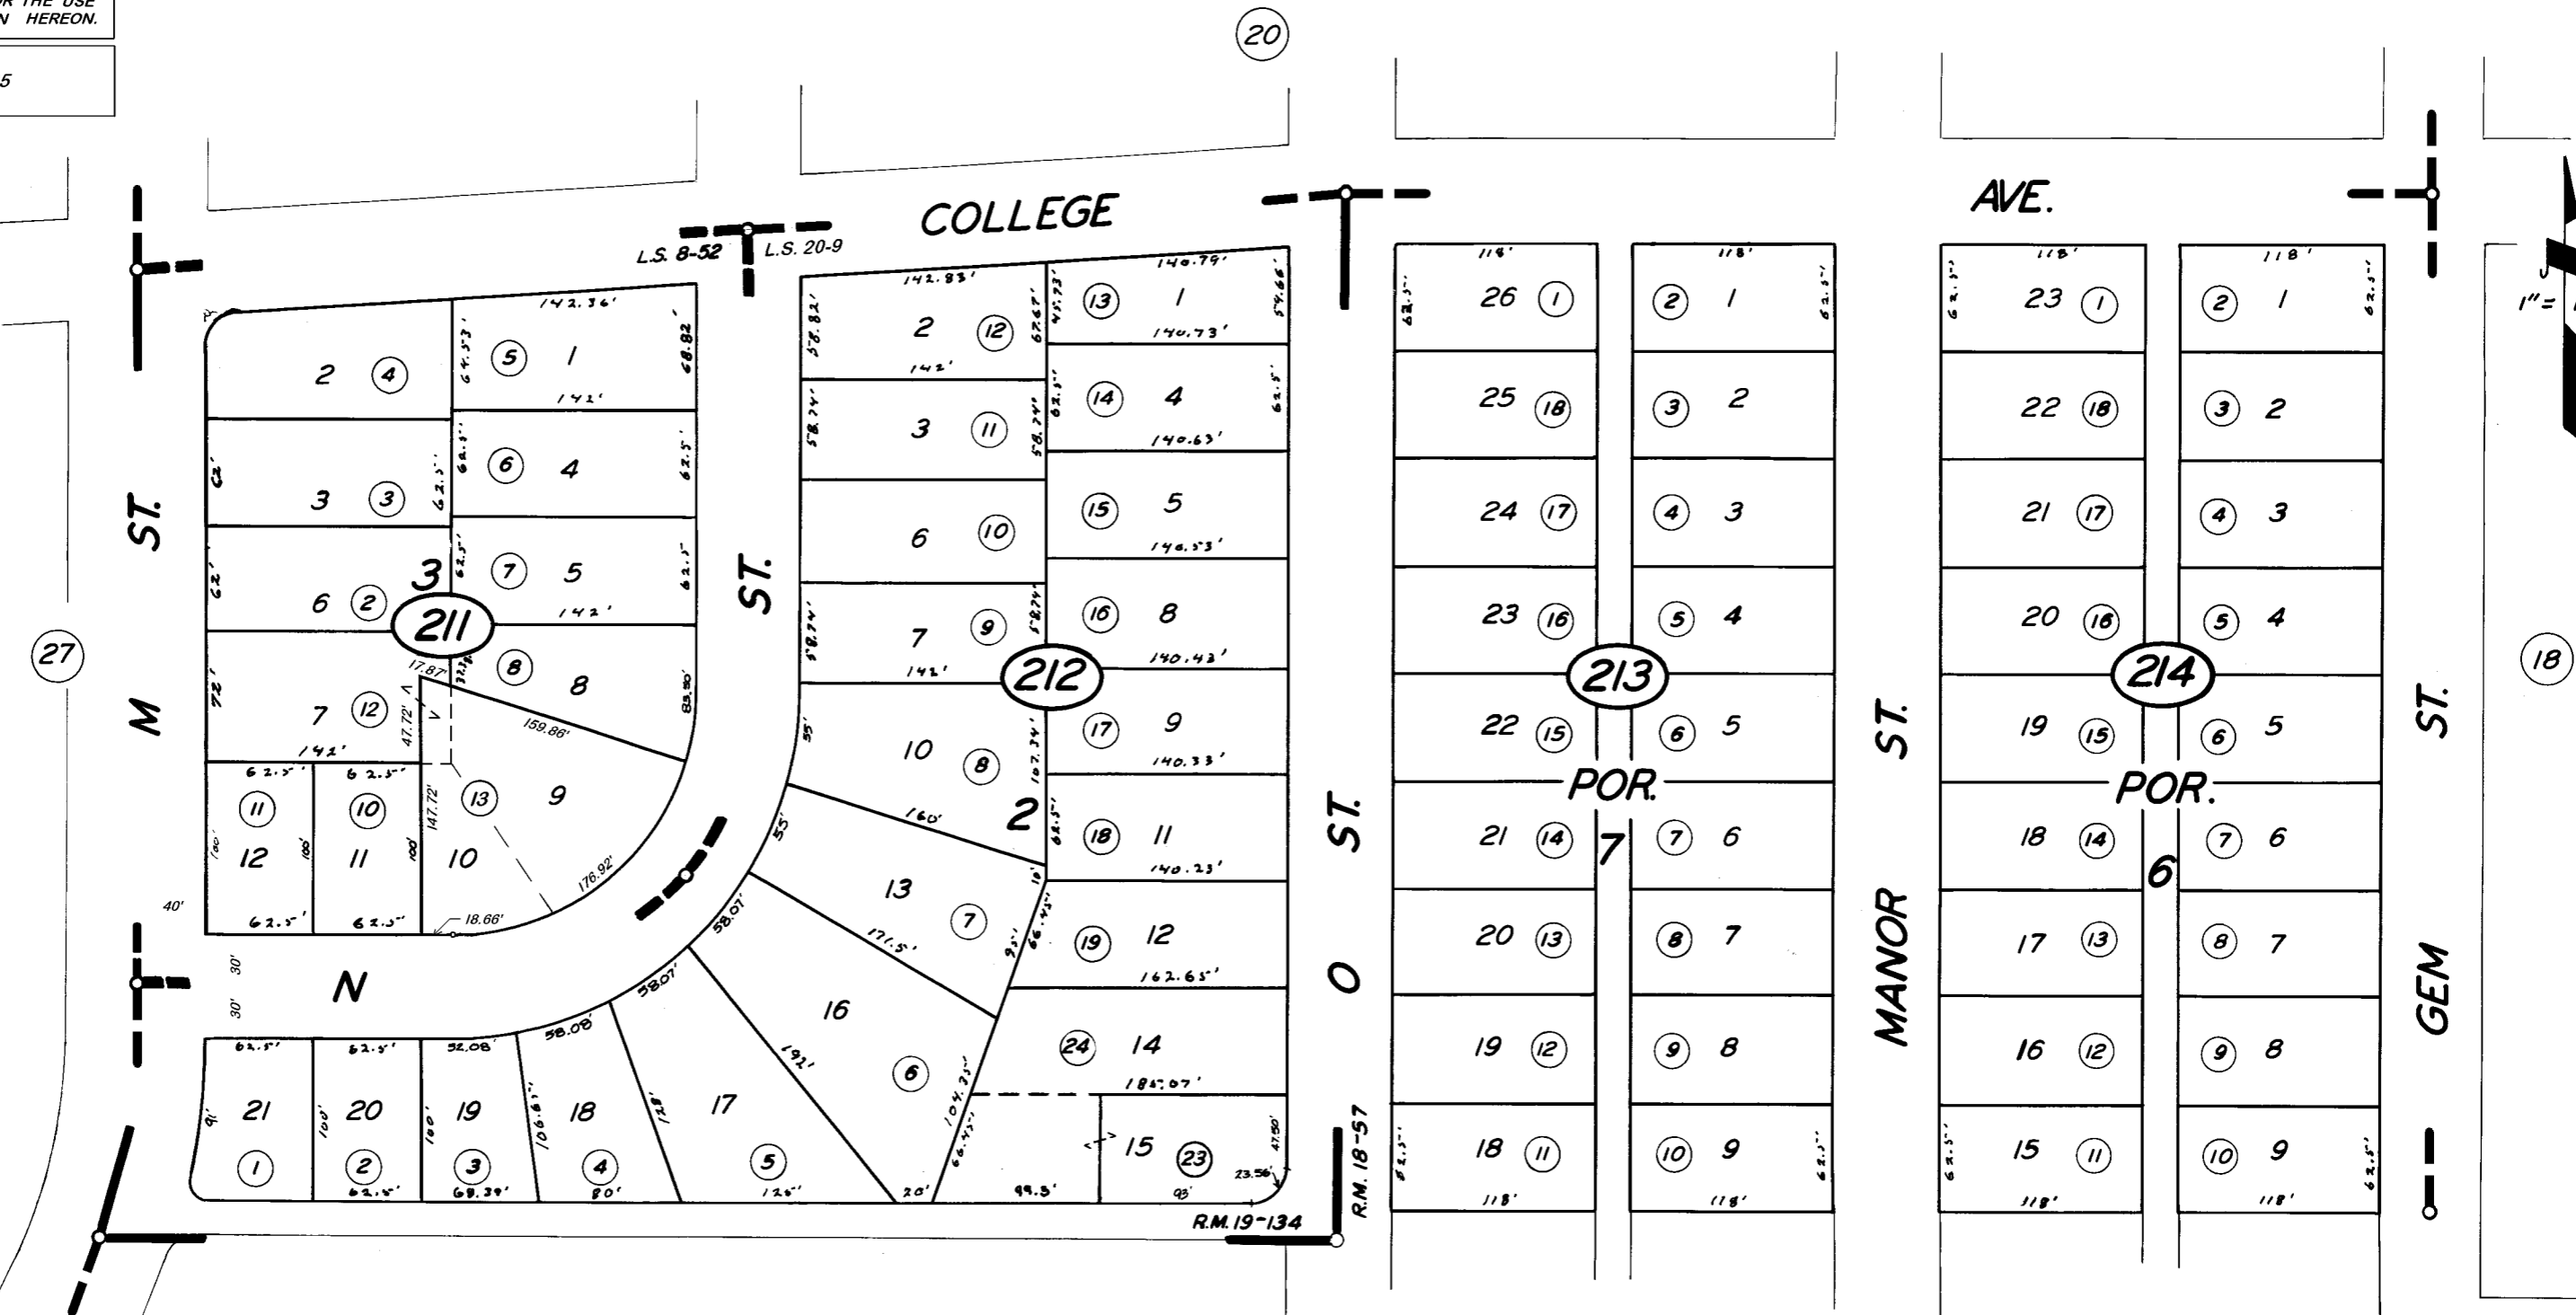

RECORD OF SURVEY, L.S. 8-52 (22)
 POR. COLLEGE GARDEN NO. 2 R.M. 19-134
 POR. COLLEGE GARDEN SUB. R.M. 18-57
 POR. RECORD OF SURVEY, L.S. 20-9

CITY OF TULARE
 ASSESSOR'S MAPS BK. 170, PG. 21
 COUNTY OF TULARE, CALIF.

NOTE — ASSESSOR'S BLOCK NUMBERS SHOWN IN ELLIPSES
ASSESSOR'S PARCEL NUMBERS SHOWN IN CIRCLES

