

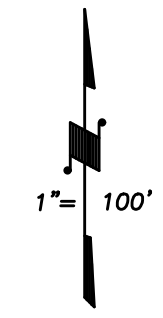


DISCLAIMER

THIS MAP WAS PREPARED FOR LOCAL PROPERTY ASSESSMENT PURPOSES ONLY AND THE PARCELS SHOWN HEREON MAY NOT COMPLY WITH STATE AND LOCAL SUBDIVISION ORDINANCES, AND NO LIABILITY IS ASSUMED FOR THE USE OF THE INFORMATION SHOWN HEREON. R & T CODE SEC. 327, 408.3, ETC.

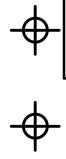

BASIS OF BEARINGS:  
L.S. 26-61

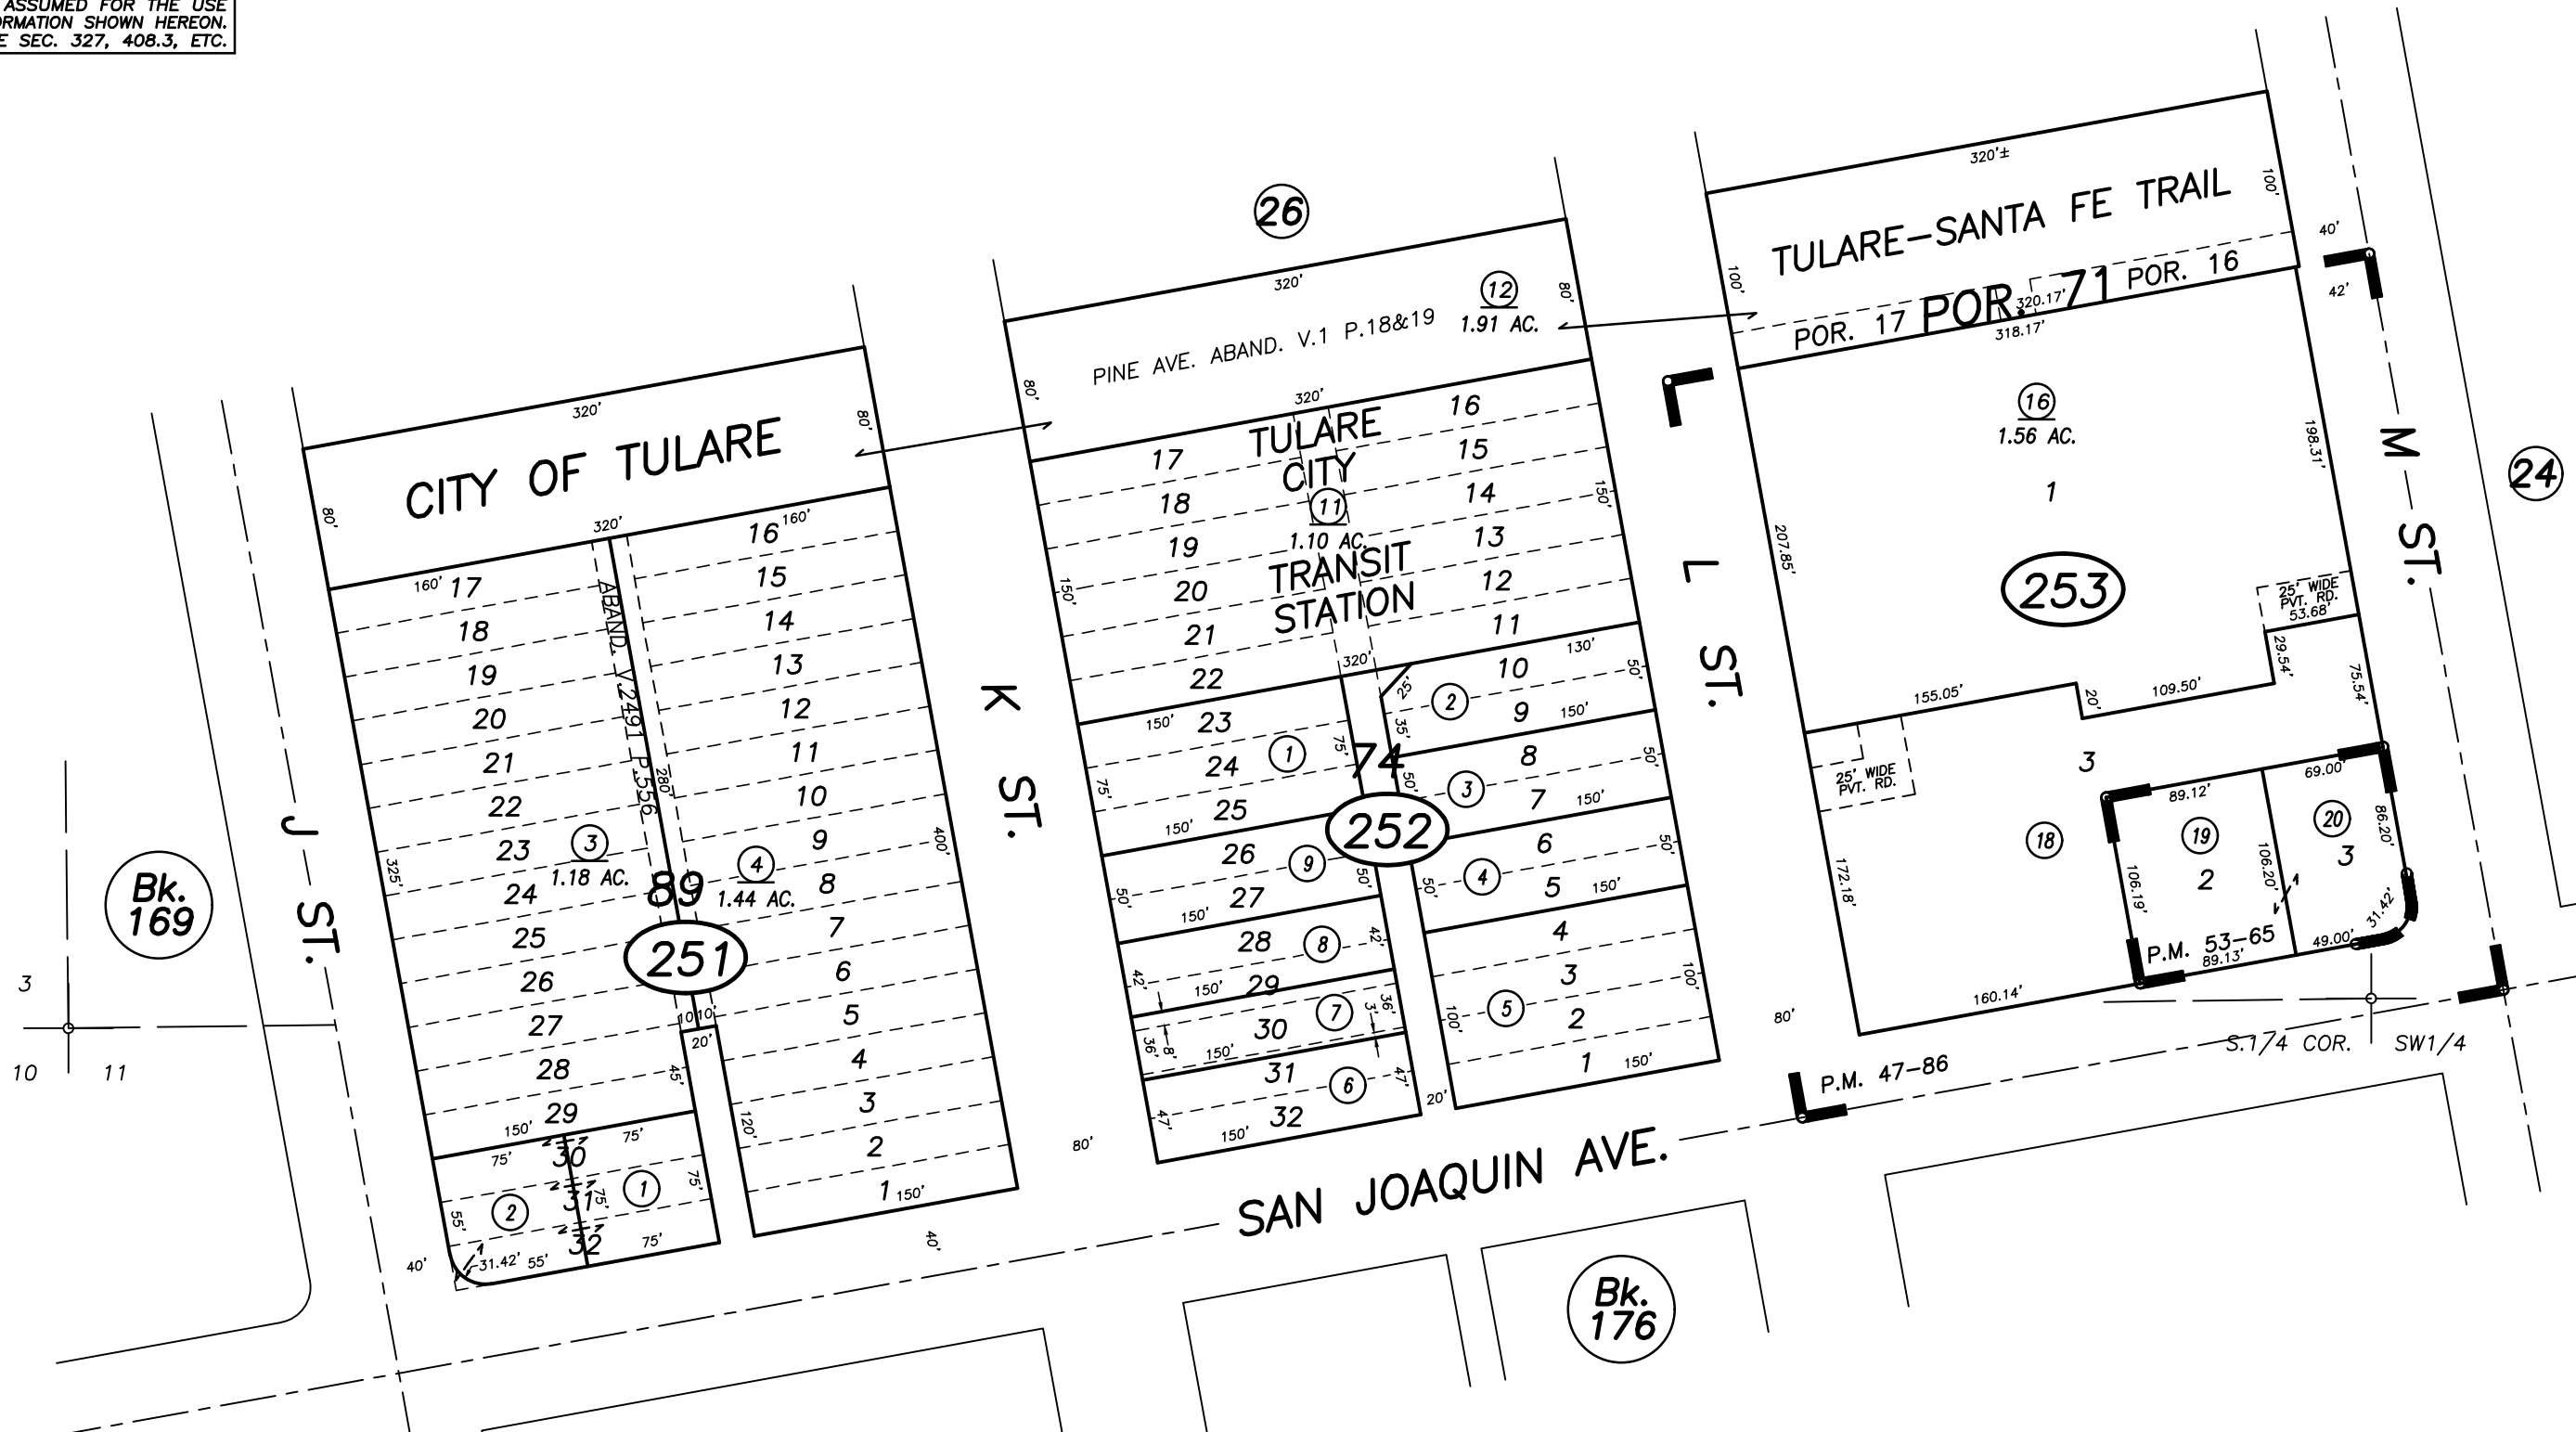

POR. TOWN OF TULARE, R.M. 1-18, 19 & 3-36  
PARCEL MAP NO. 4681, P.M. 47-86  
PARCEL MAP NO. 5258, P.M. 53-65

CITY OF TULARE  
ASSESSOR'S MAPS BK. 170 , PG.25  
COUNTY OF TULARE, CALIFORNIA, U.S.A.