


S1/2 OF SW1/4 OF SW1/4 SEC.2, T.20S., R.24E., M.D.B.&M.


Tax Area Codes 170-25
005-060

DISCLAIMER

THIS MAP WAS PREPARED FOR LOCAL
PROPERTY ASSESSMENT PURPOSES ONLY
AND THE PARCELS SHOWN HEREON MAY
NOT COMPLY WITH STATE AND LOCAL
SUBDIVISION ORDINANCES, AND NO
LIABILITY IS ASSUMED FOR THE USE
OF THE INFORMATION SHOWN HEREON.

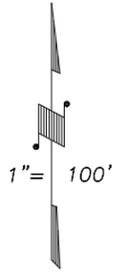

BASIS OF BEARINGS:
L.S. 26-61

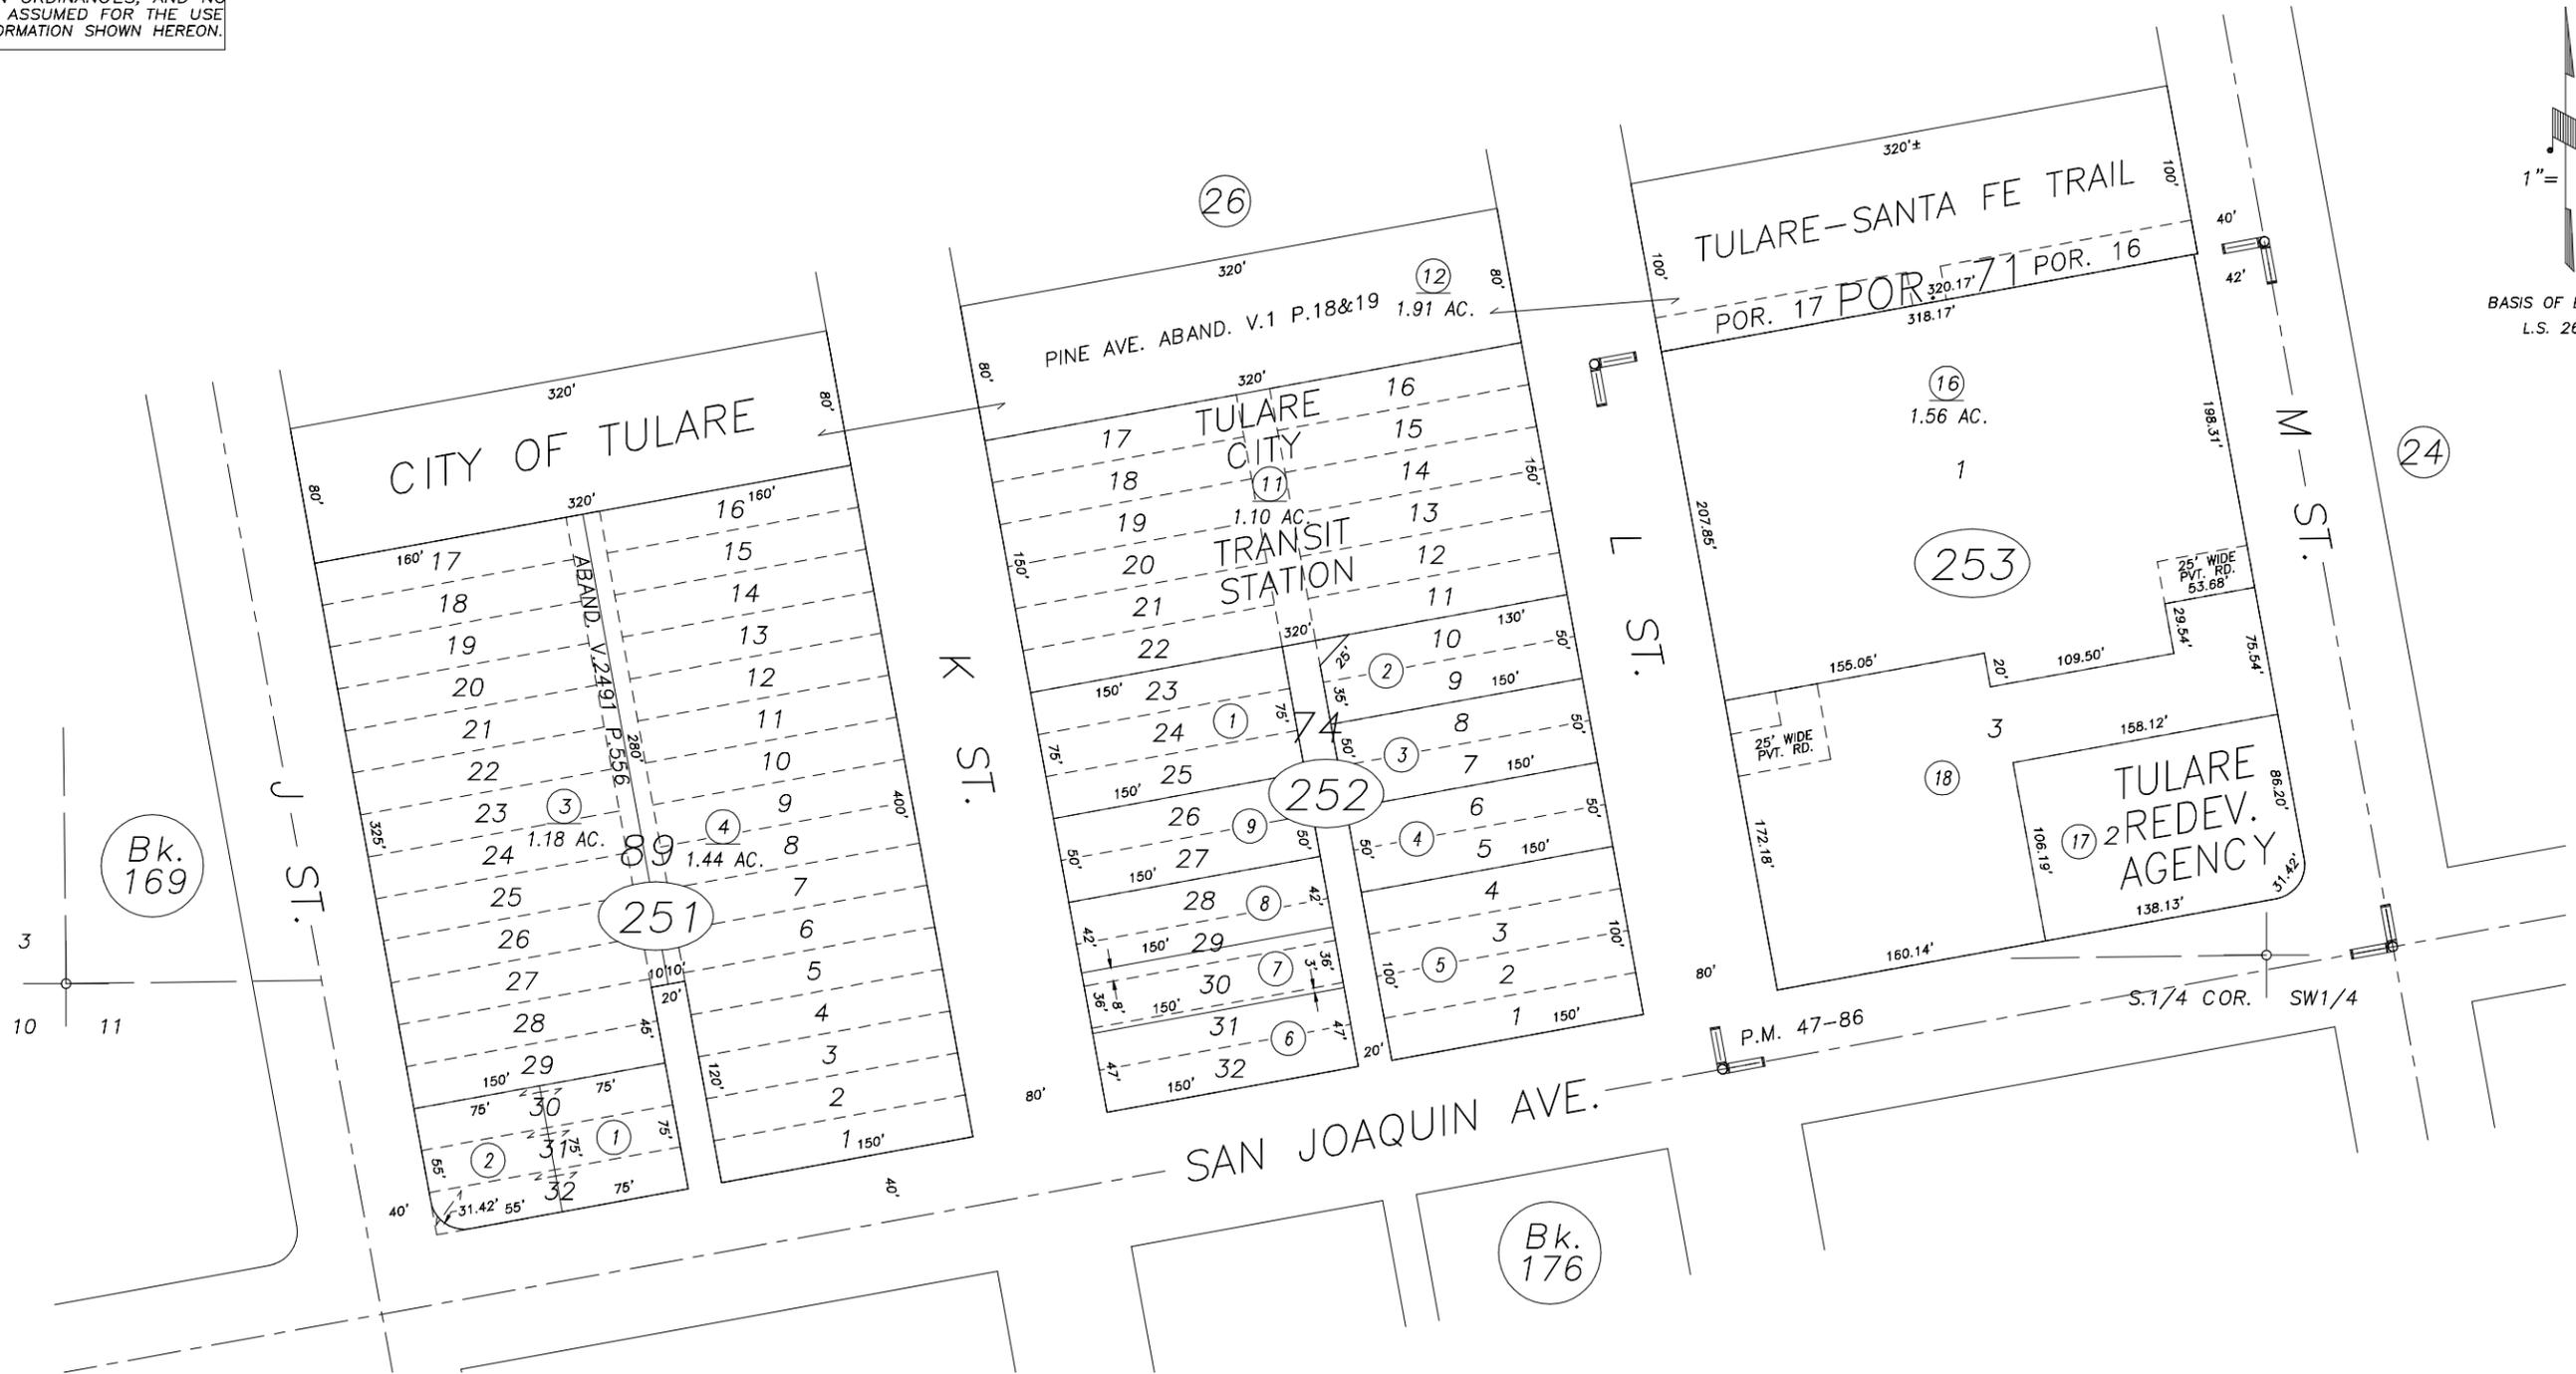

POR. TOWN OF TULARE, R.M. 1-18, 19 & 3-36
PARCEL MAP NO. 4681, P.M. 47-86

CITY OF TULARE
ASSESSOR'S MAPS BK.170 , PG25
COUNTY OF TULARE, CALIFORNIA, U.S.A.

NOTE: Assessor's Parcel Numbers Shown in Circles
Assessor's Block Numbers Shown in Elipses

2005-0028752	12/06/2005	PHN
REVISION	DATE	TECH