
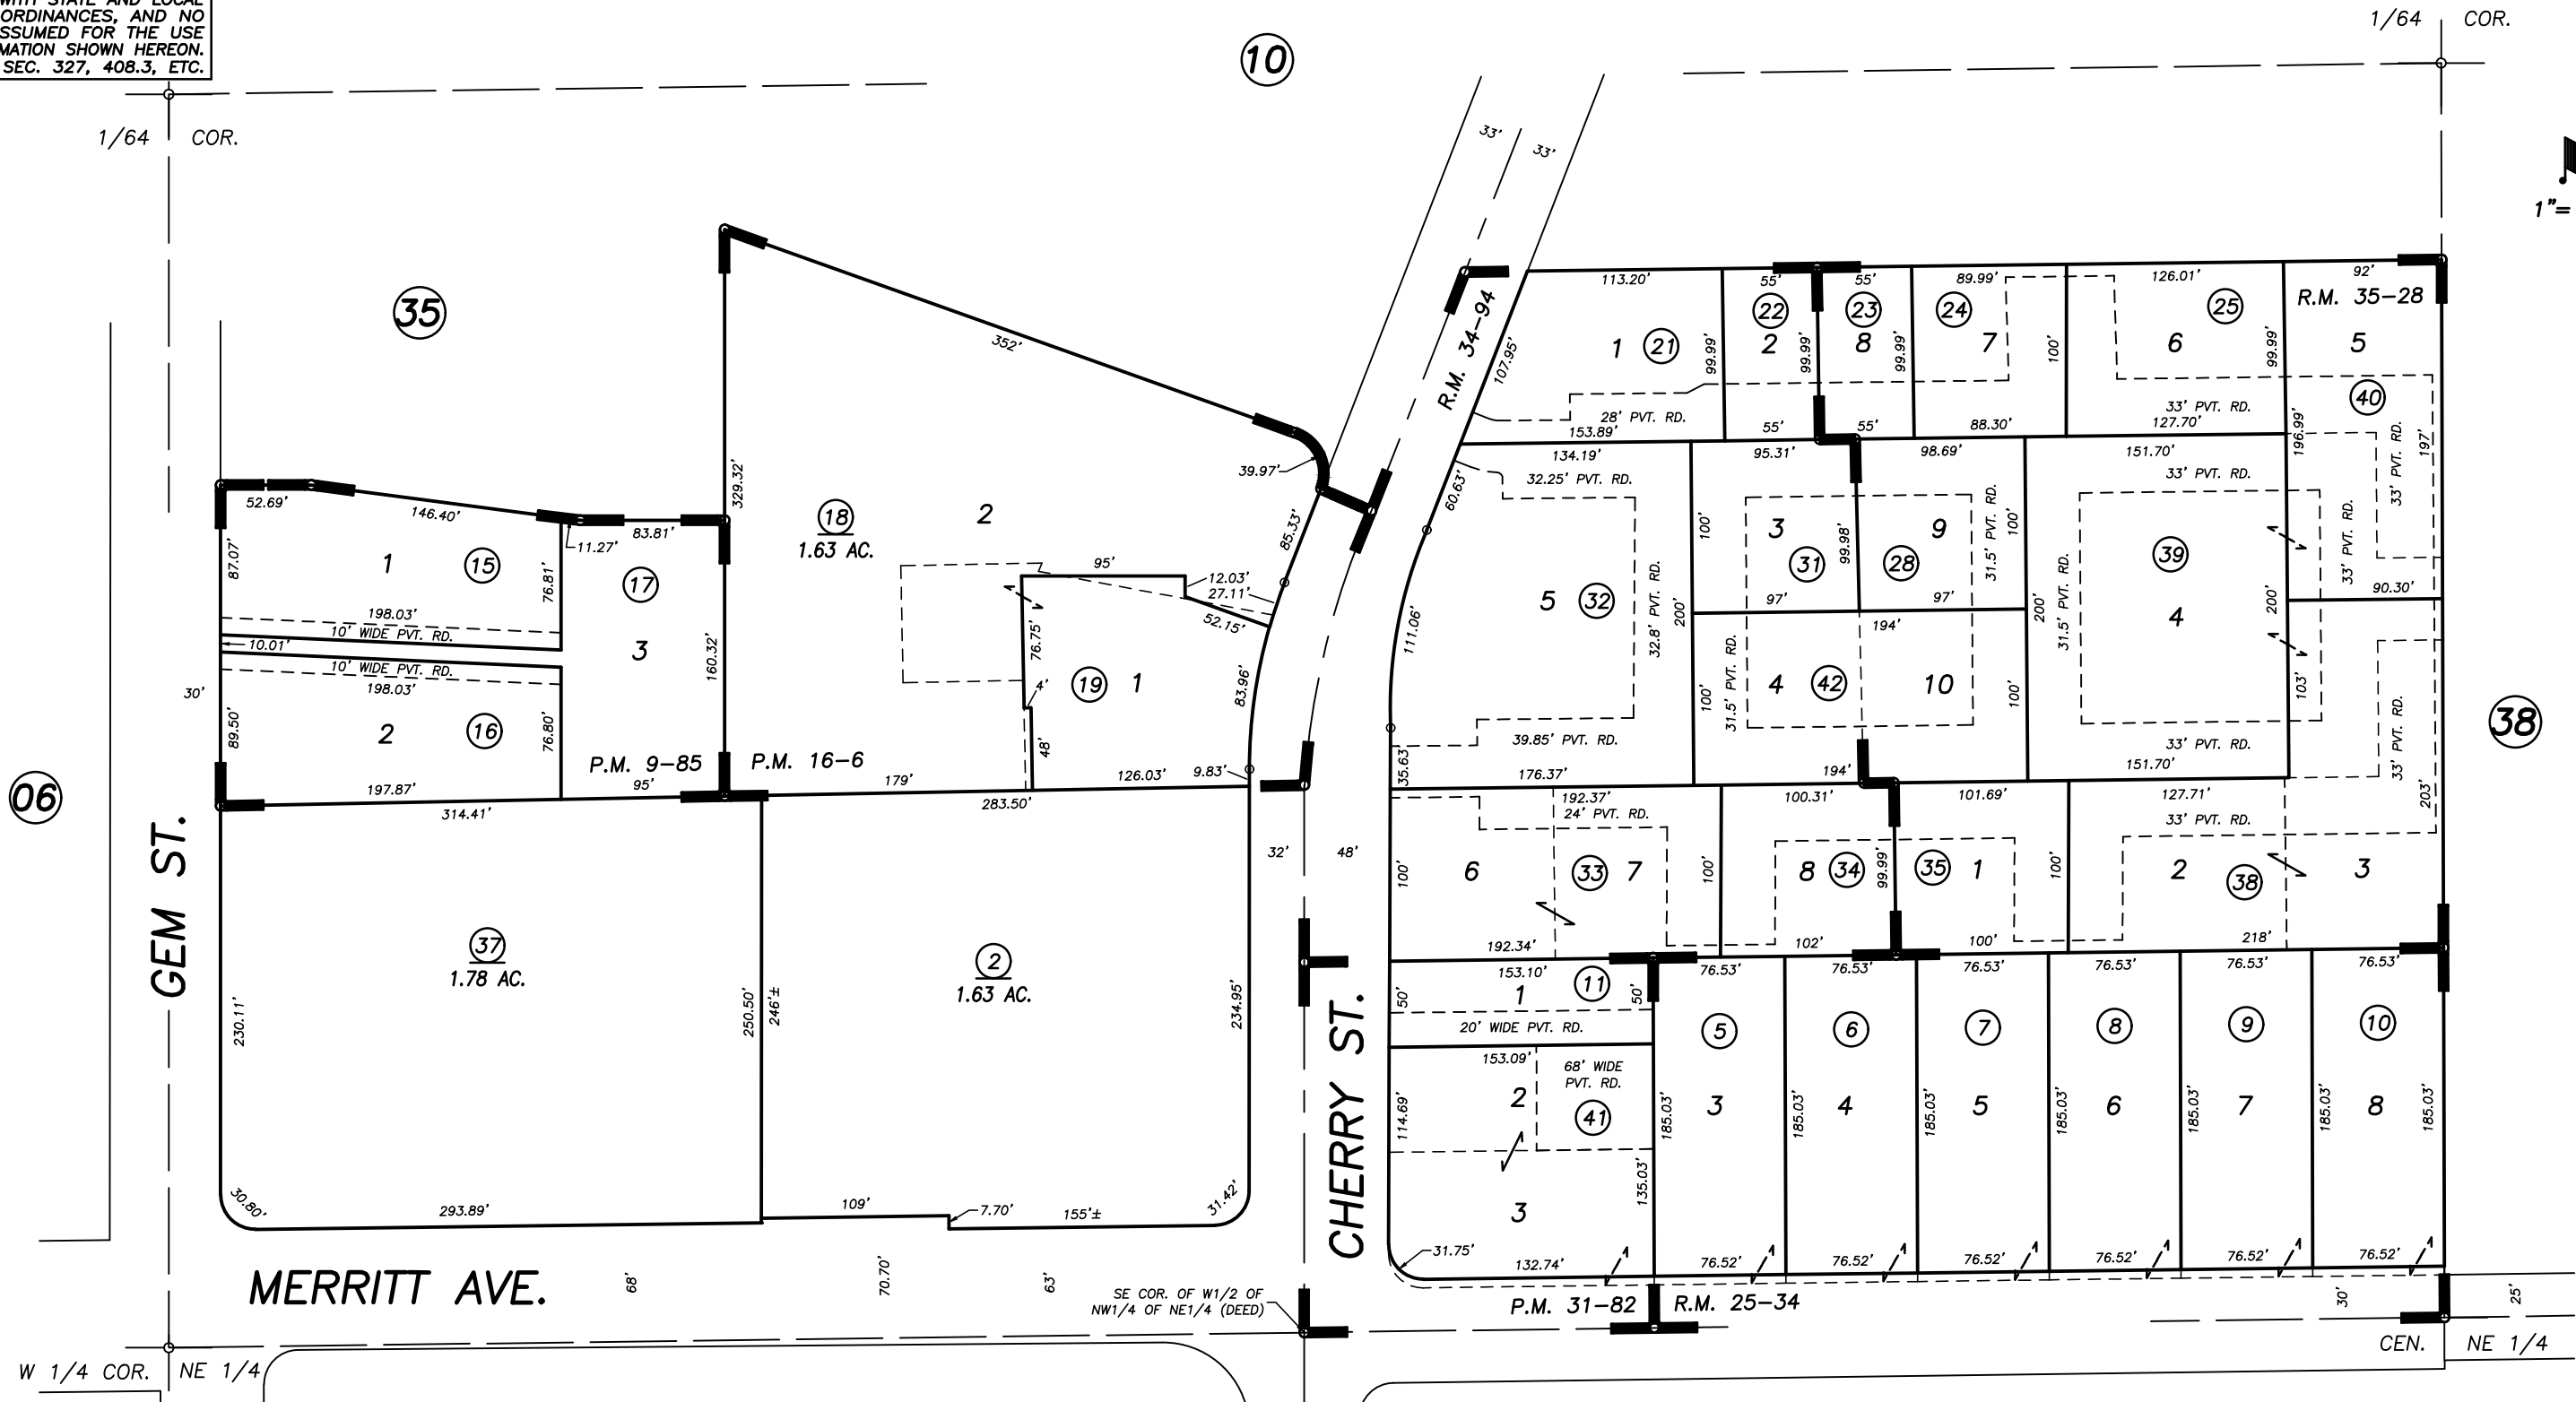
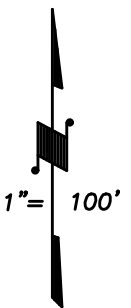


DISCLAIMER
THIS MAP WAS PREPARED FOR LOCAL PROPERTY ASSESSMENT PURPOSES ONLY AND THE PARCELS SHOWN HEREON MAY NOT COMPLY WITH STATE AND LOCAL SUBDIVISION ORDINANCES, AND NO LIABILITY IS ASSUMED FOR THE USE OF THE INFORMATION SHOWN HEREON. R & T CODE SEC. 327, 408.3, ETC.

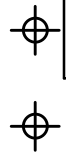

PARCEL MAP 884, P.M. 9-85
PARCEL MAP 1505, P.M. 16-6
PARCEL MAP 3081, P.M. 31-82
MERRITT ARMS, R.M. 25-34
TULARE MEDICAL CENTER UNIT NO. 1, R.M. 34-94
TULARE MEDICAL CENTER UNIT NO. 2, R.M. 35-28

CITY OF TULARE
ASSESSOR'S MAPS BK. 170 , PG. 34
COUNTY OF TULARE, CALIFORNIA, U.S.A.