

N 1/2 OF SE 1/4 SEC. 1, T.20S., R.24E., M.D.B.&M.

TAX CODE AREA 171-02


005-017

005-089

005-104

DISCLAIMER
THIS MAP WAS PREPARED FOR LOCAL PROPERTY ASSESSMENT PURPOSES ONLY. THE PARCELS SHOWN HEREON MAY NOT COMPLY WITH STATE AND LOCAL SUBDIVISION ORDINANCES. NO LIABILITY IS ASSUMED FOR THE USE OF THE INFORMATION HEREON.

REVISED: 2/12/2008
REASON: 2004-0112017
CAD TECH: JLC

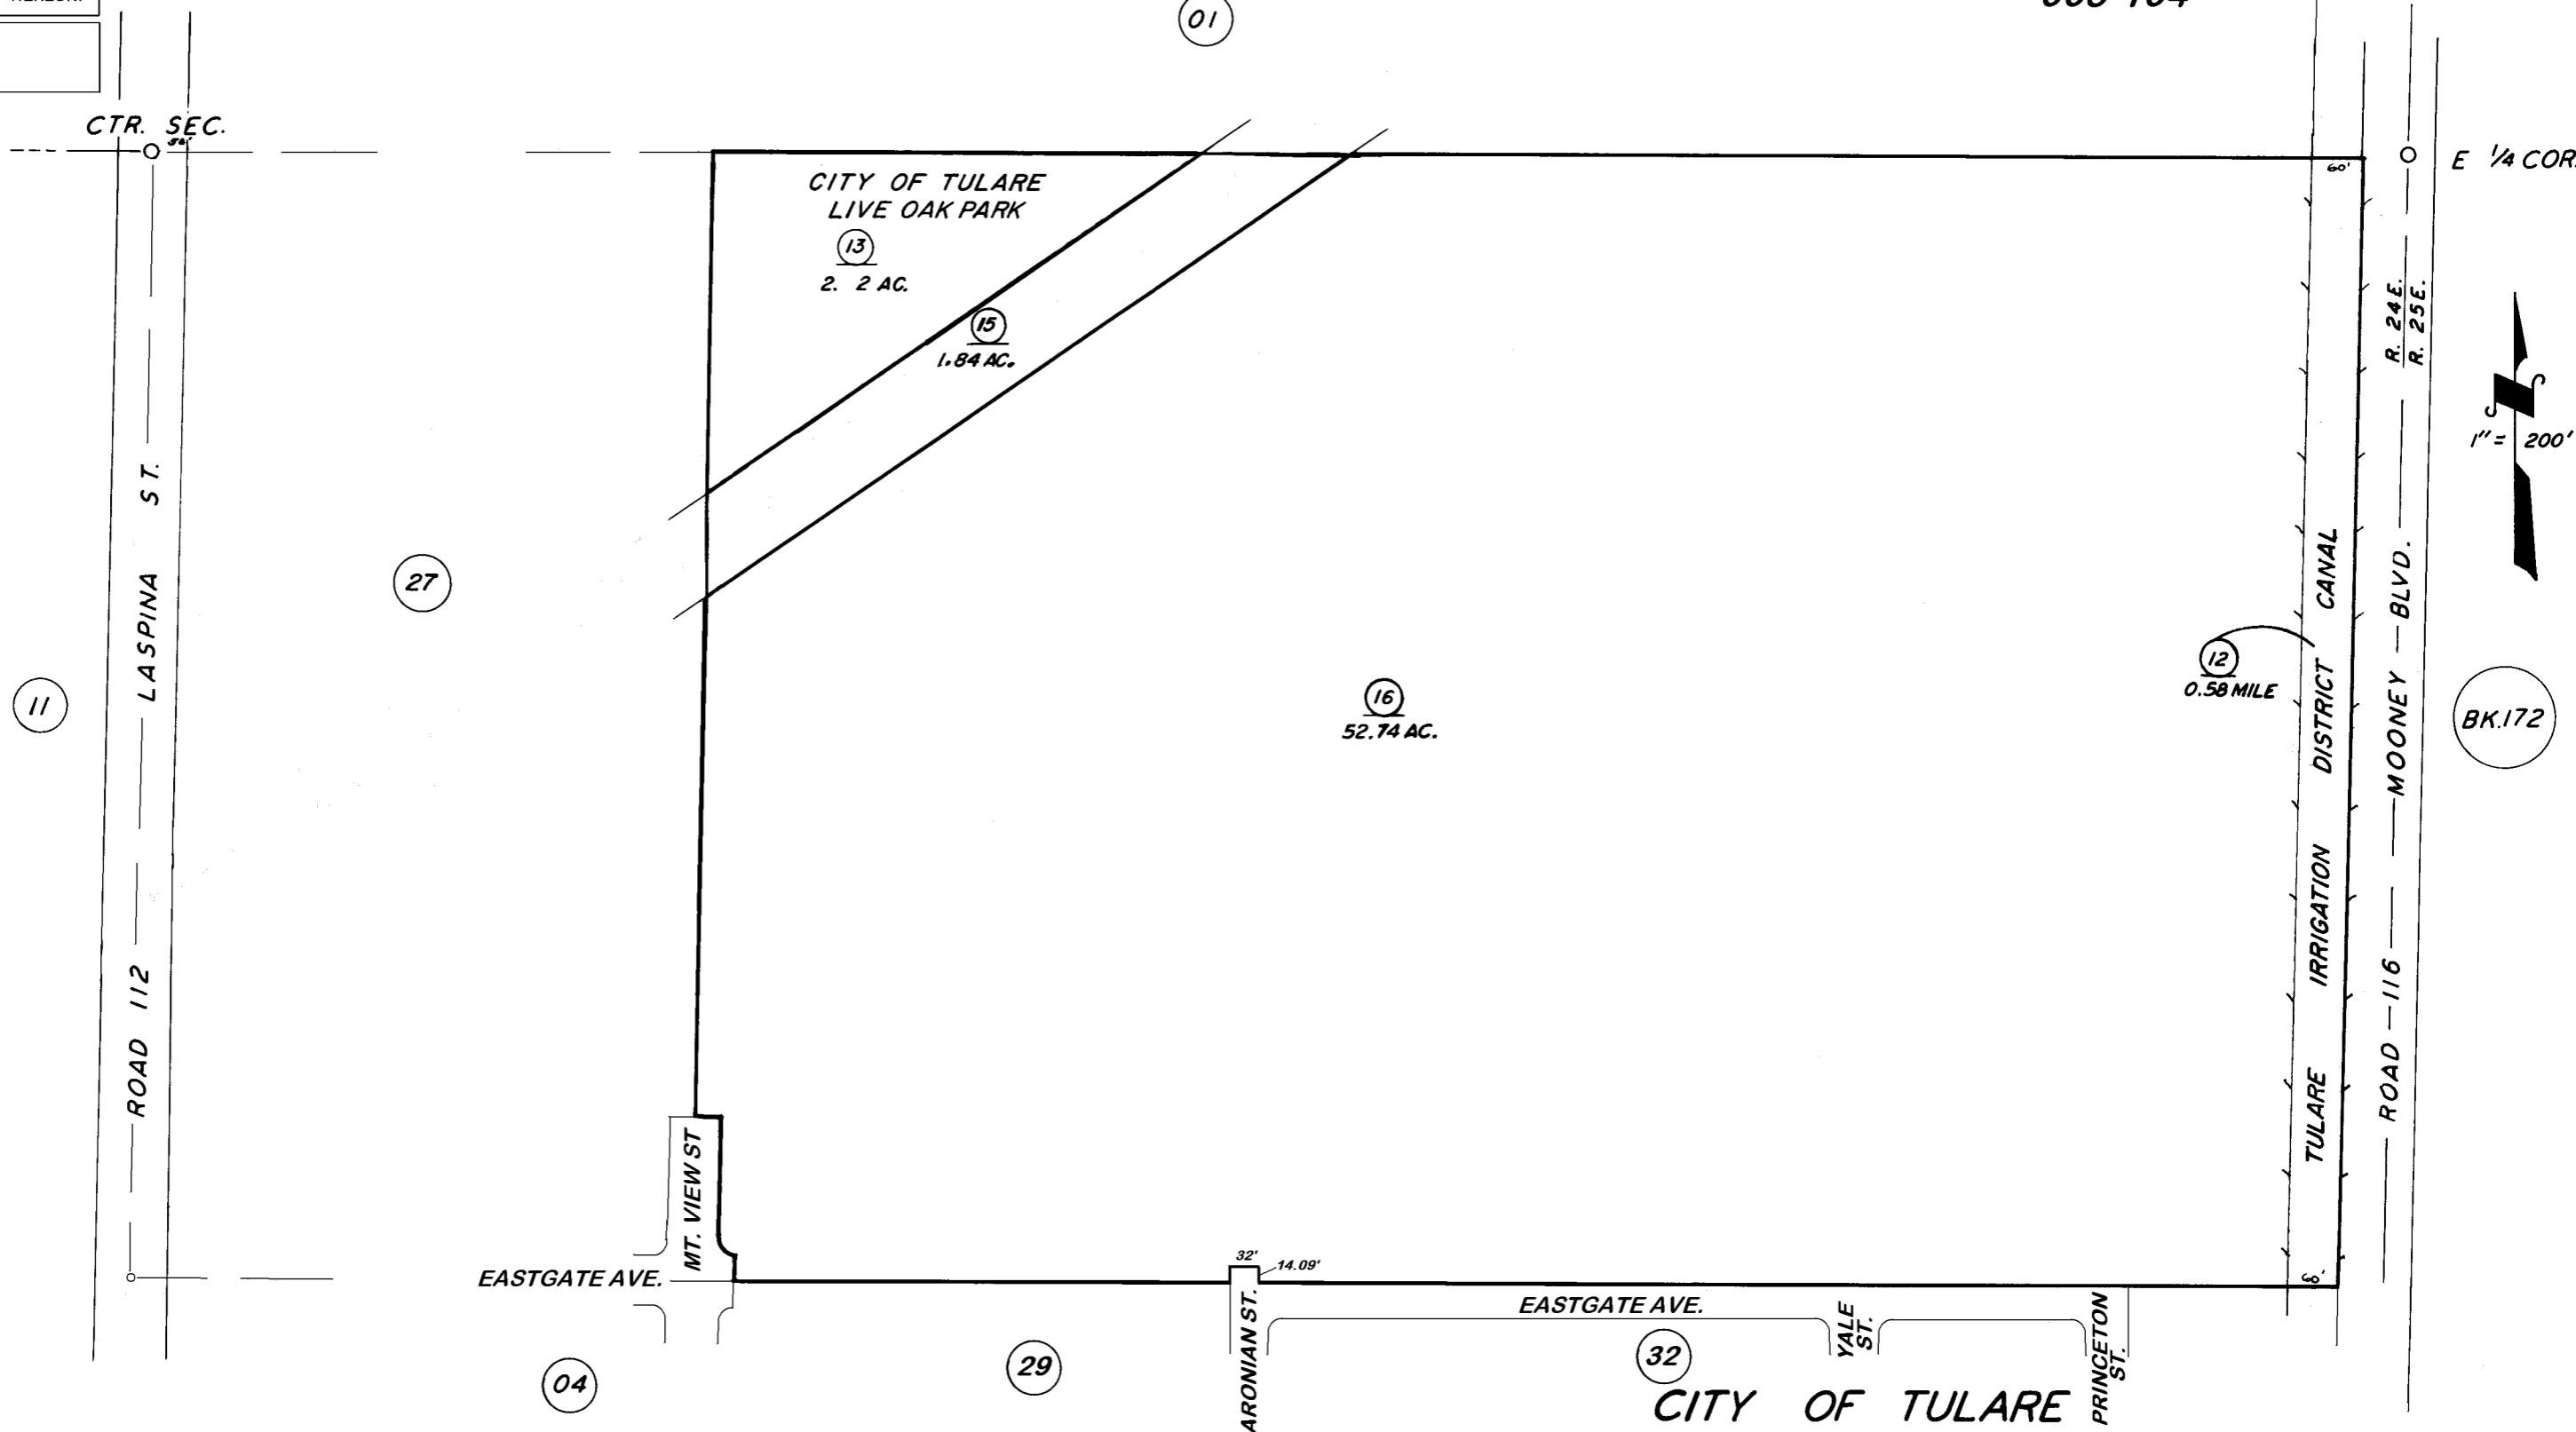

CITY OF TULARE
LIVE OAK PARK

(13)
2.2 AC.

(15)
1.84 AC.

(16)
52.74 AC.

(12)
0.58 MILE

CITY OF TULARE

ASSESSOR'S MAPS BK. 171, PG. 02.

COUNTY OF TULARE, CALIF.

NOTE — ASSESSOR'S BLOCK NUMBERS SHOWN IN ELLIPSES
ASSESSOR'S PARCEL NUMBERS SHOWN IN CIRCLES

