


**DISCLAIMER**  
 THIS MAP WAS PREPARED FOR LOCAL PROPERTY ASSESSMENT PURPOSES ONLY AND THE PARCELS SHOWN HEREON MAY NOT COMPLY WITH STATE AND LOCAL SUBDIVISION ORDINANCES, AND NO LIABILITY IS ASSUMED FOR THE USE OF THE INFORMATION SHOWN HEREON.

POR. S 1/2 OF SW 1/4 OF SW 1/4 SEC. 1, T.20S., R.24E., M.D.B. & M.

Tax Area Code 171-08  
 005-017

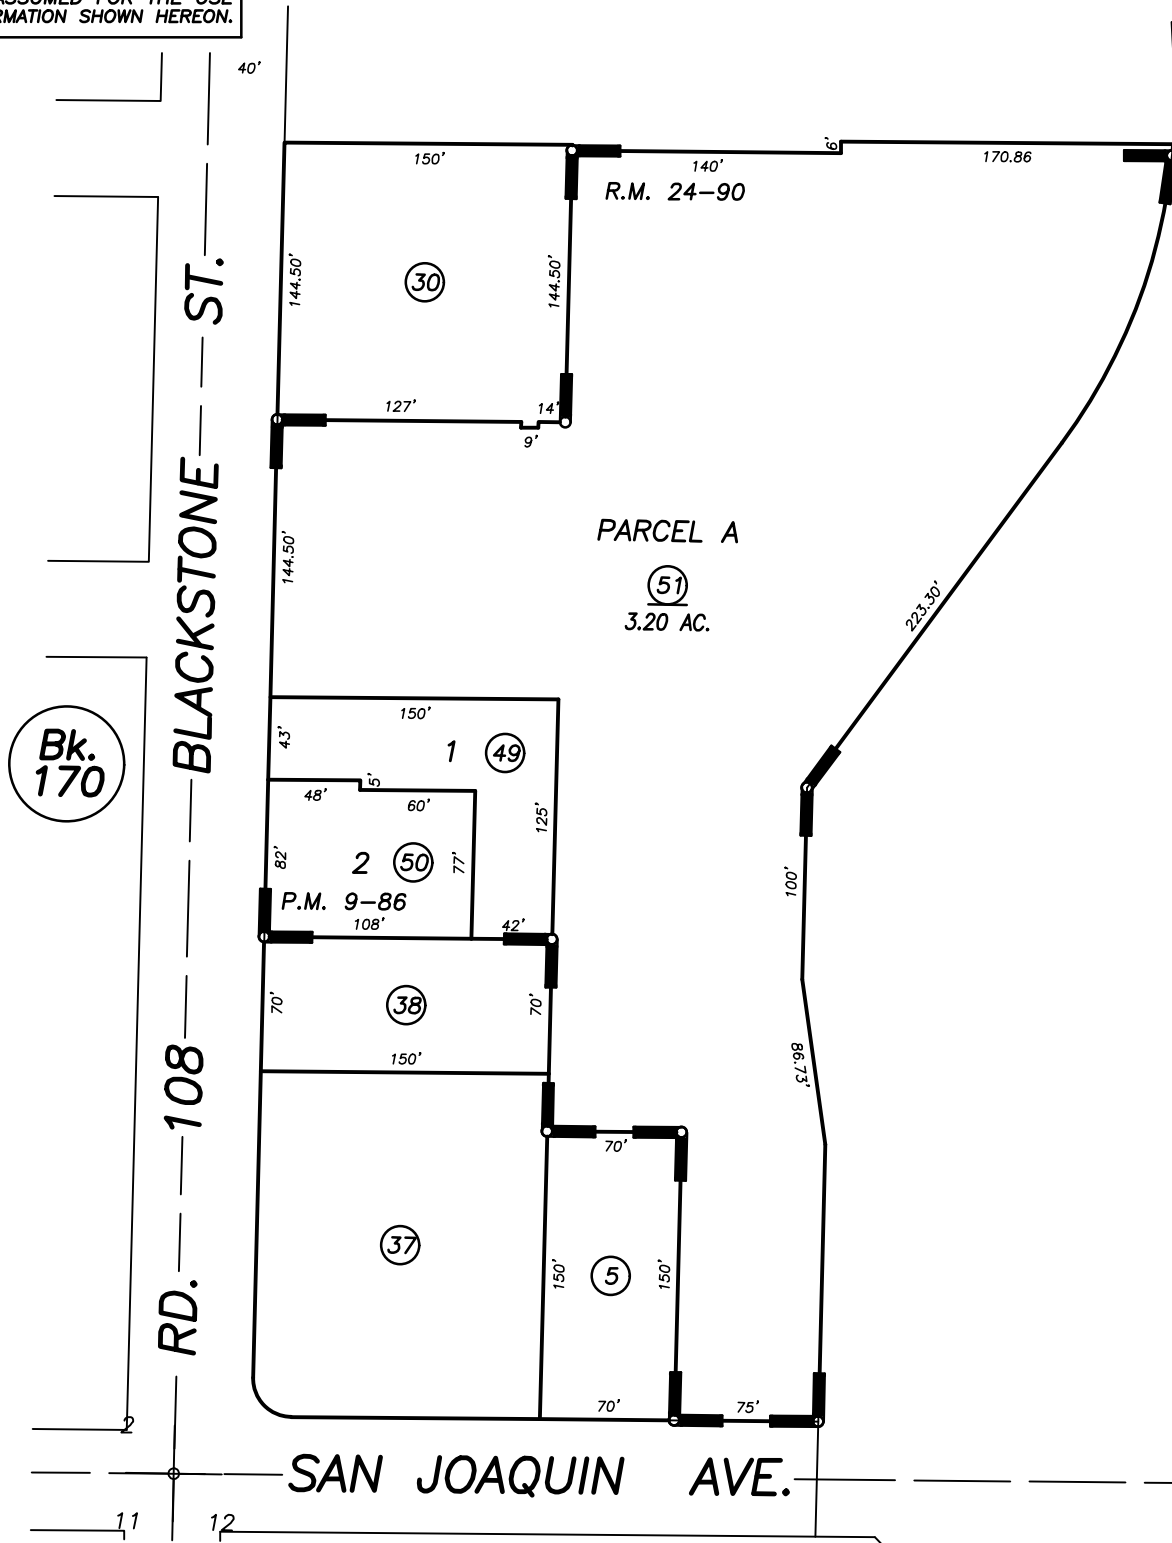



09

U.S. HWY. 99

66

POST MILE 29.66

Bk. 177

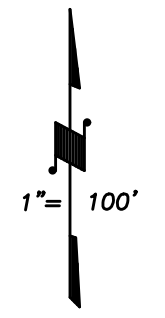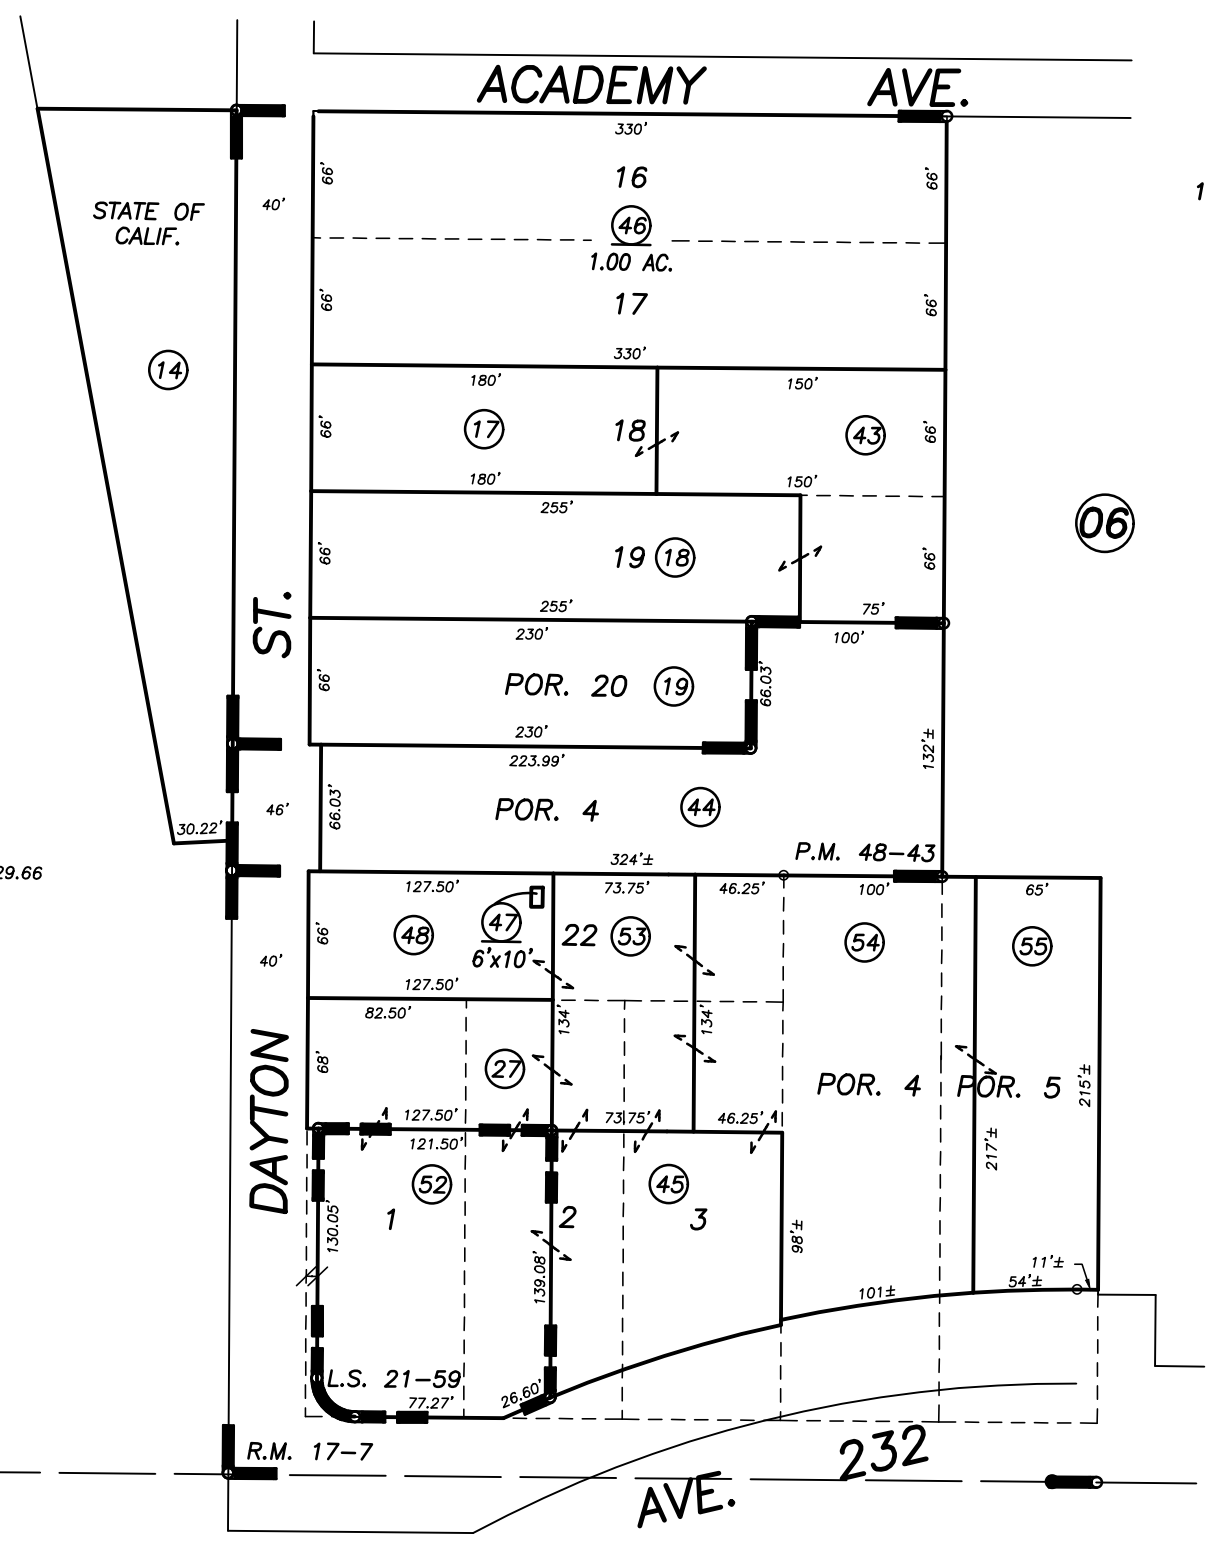

POR. DAYTON TRACT, R.M. 17-7  
 PARCEL MAP 885, P.M. 9-86  
 REVERSION TO ACREAGE, R.M. 24-90  
 RECORD OF SURVEY, L.S. 21-59  
 POR. PARCEL MAP NO. 4738, P.M. 48-43

CITY OF TULARE  
 ASSESSOR'S MAPS BK. 171 , PG.08  
 COUNTY OF TULARE, CALIFORNIA, U.S.A.

NOTE: Assessor's Parcel Numbers Shown in Circles (1) (123)  
 Assessor's Block Numbers Shown in Ellipses

2008-0058730	07/26/2012	NFL
REVISION	DATE	TECH