

DISCLAIMER


THIS MAP WAS PREPARED FOR LOCAL PROPERTY ASSESSMENT PURPOSES ONLY. THE PARCELS SHOWN HEREON MAY NOT COMPLY WITH STATE AND LOCAL SUBDIVISION ORDINANCES. NO LIABILITY IS ASSUMED FOR THE USE OF THE INFORMATION HEREON. R & T CODE SEC. 327, 408.3, ETC.

REVISED: 04/07/2023
REASON: 2022-0051188
CAD TECH: VRG

POR. N. 1/2 OF SW 1/4 OF SW 1/4 SEC. 1, T.20S., R.24E., M.D.B.&M.

TAX CODE AREA 171-09

5-017

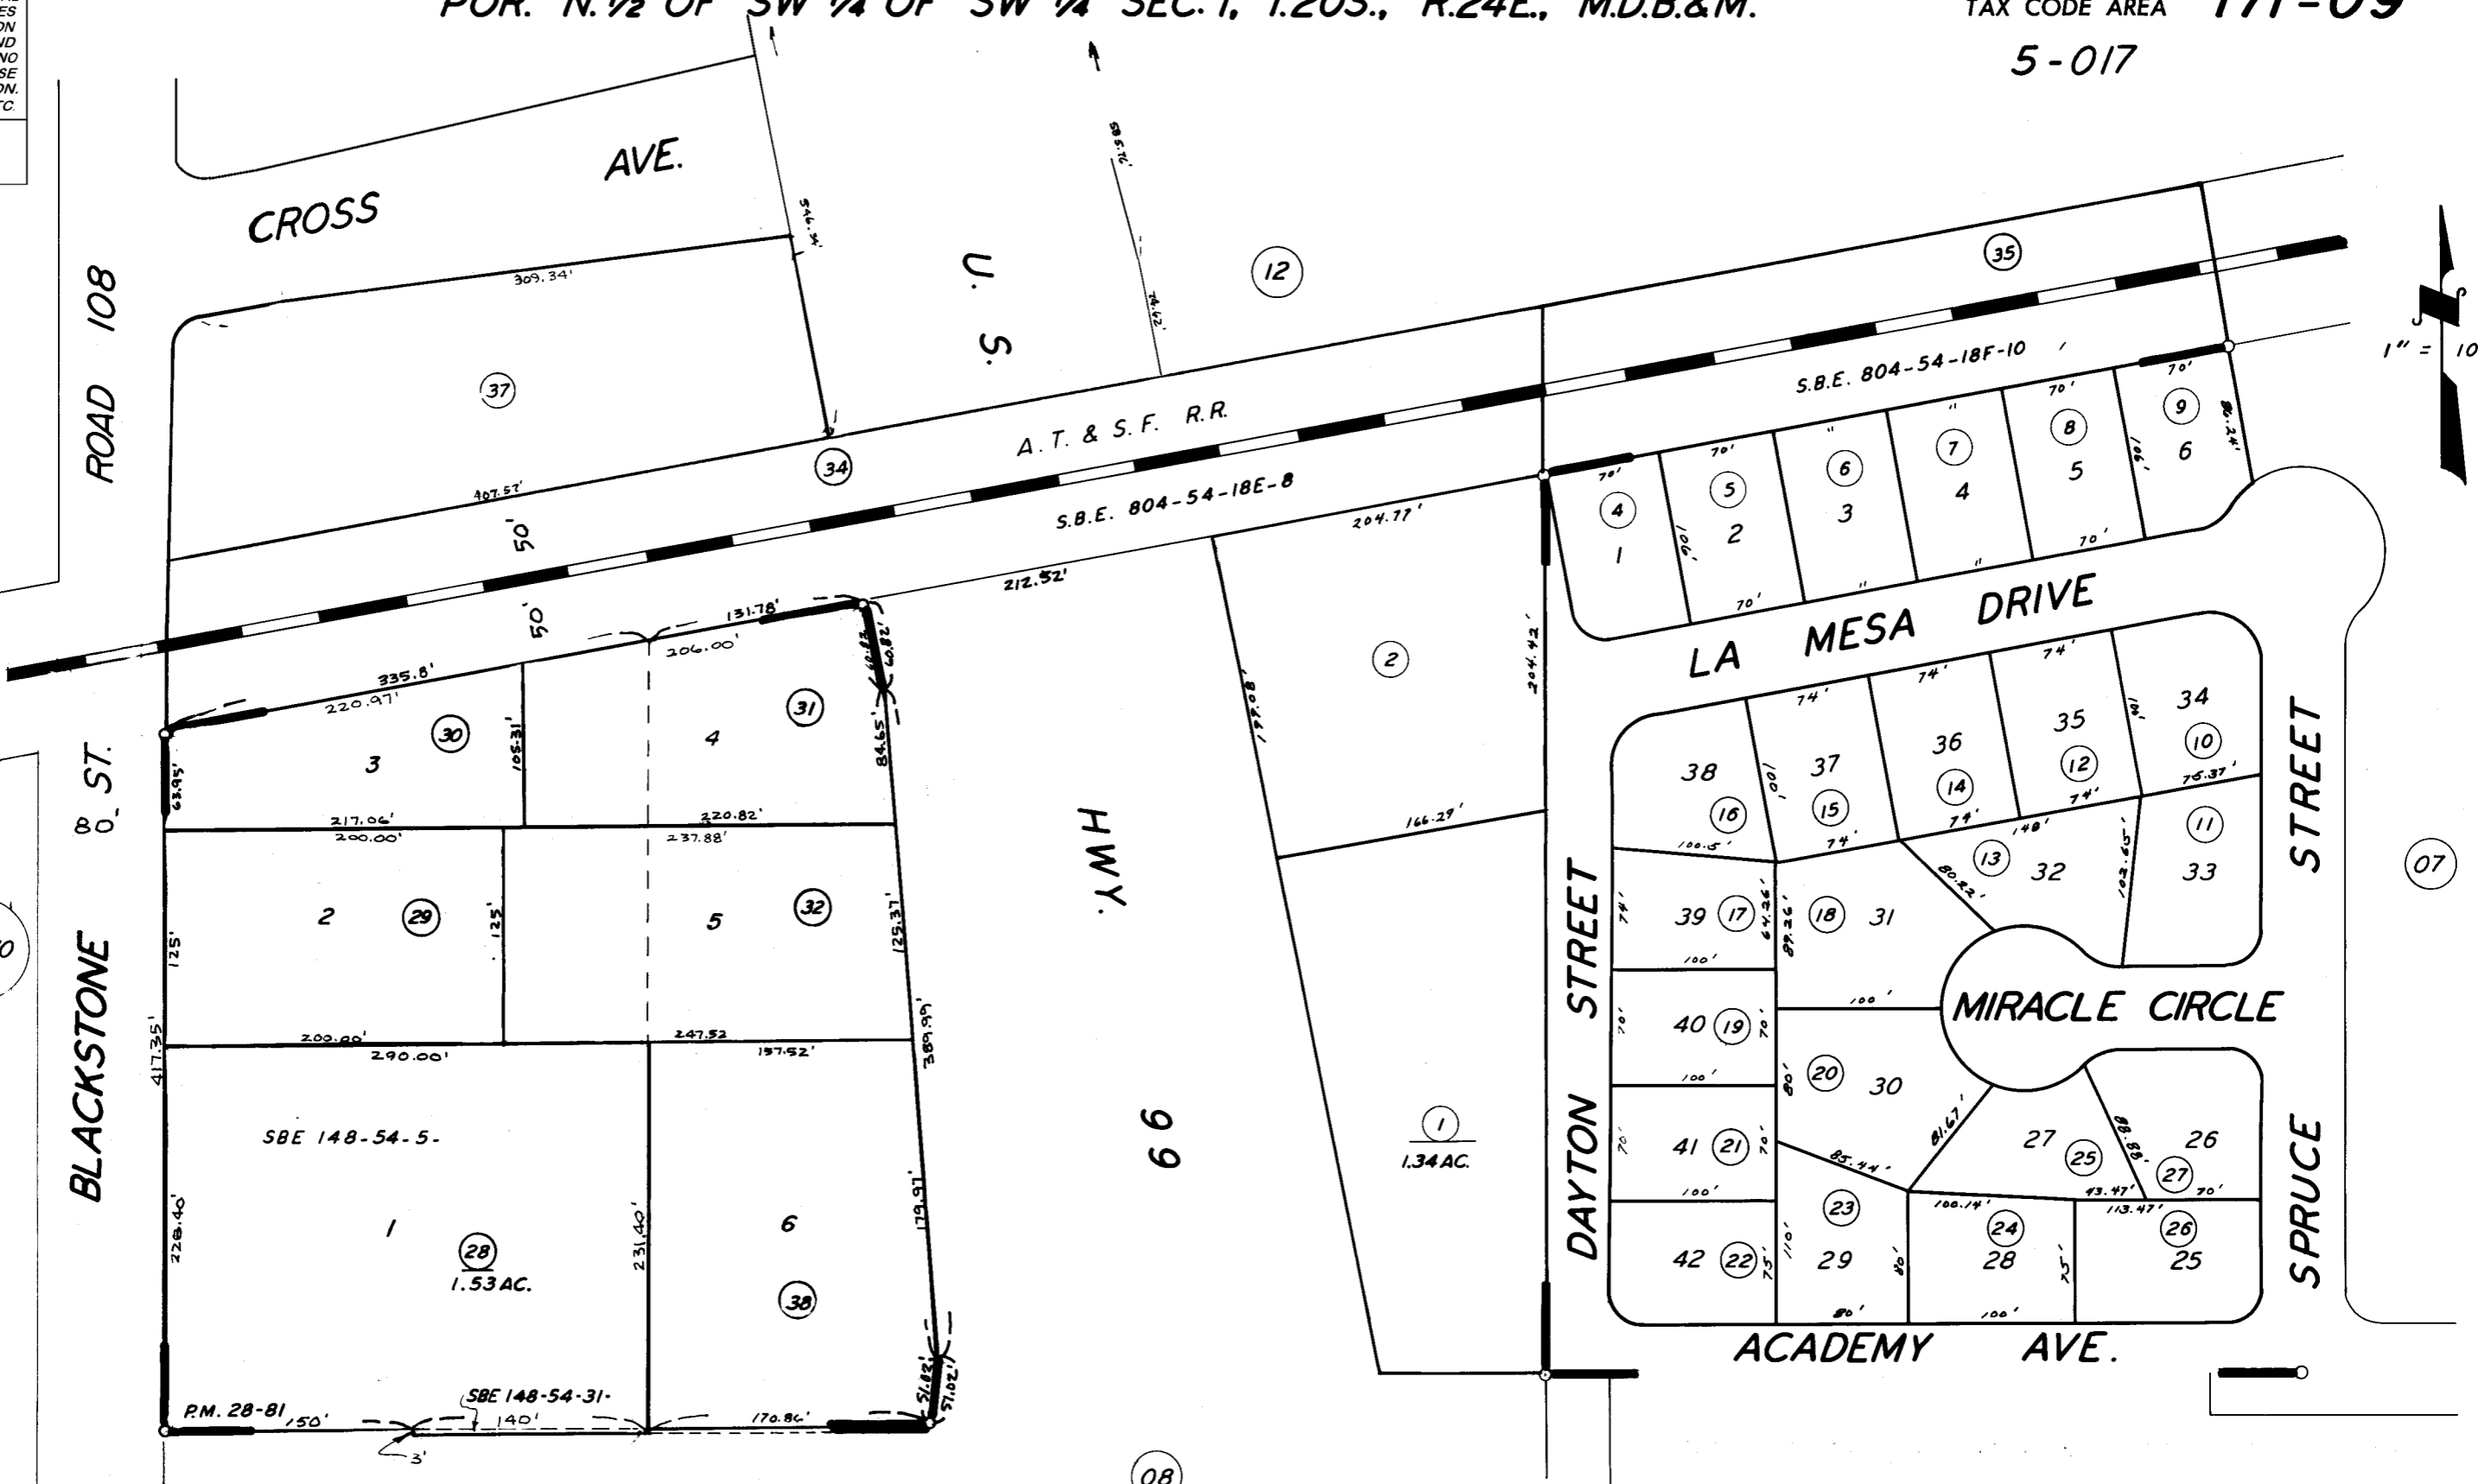

POR. TRACT NO. 251 R.M. 22-13.
PARCEL MAP 2780, P.M. 28-81

CITY OF TULARE
ASSESSOR'S MAPS BK. 171, PG. 09.
COUNTY OF TULARE, CALIF.

NOTE — ASSESSOR'S BLOCK NUMBERS SHOWN IN ELLIPSES
ASSESSOR'S PARCEL NUMBERS SHOWN IN CIRCLES