


POR. OF NE 1/4 SEC. 1, T. 20 S., R. 24 E., M. D. B. & M.

TAX CODE AREA
5-017
5-021
171-18

DISCLAIMER
THIS MAP WAS PREPARED FOR LOCAL PROPERTY ASSESSMENT PURPOSES ONLY. THE PARCELS SHOWN HEREON MAY NOT COMPLY WITH STATE AND LOCAL SUBDIVISION ORDINANCES. NO LIABILITY IS ASSUMED FOR THE USE OF THE INFORMATION HEREON. R & T CODE SEC. 327, 408.3, ETC.
REVISED: 4/08/2020
REASON: 2003-0078758
CAD TECH: NFL

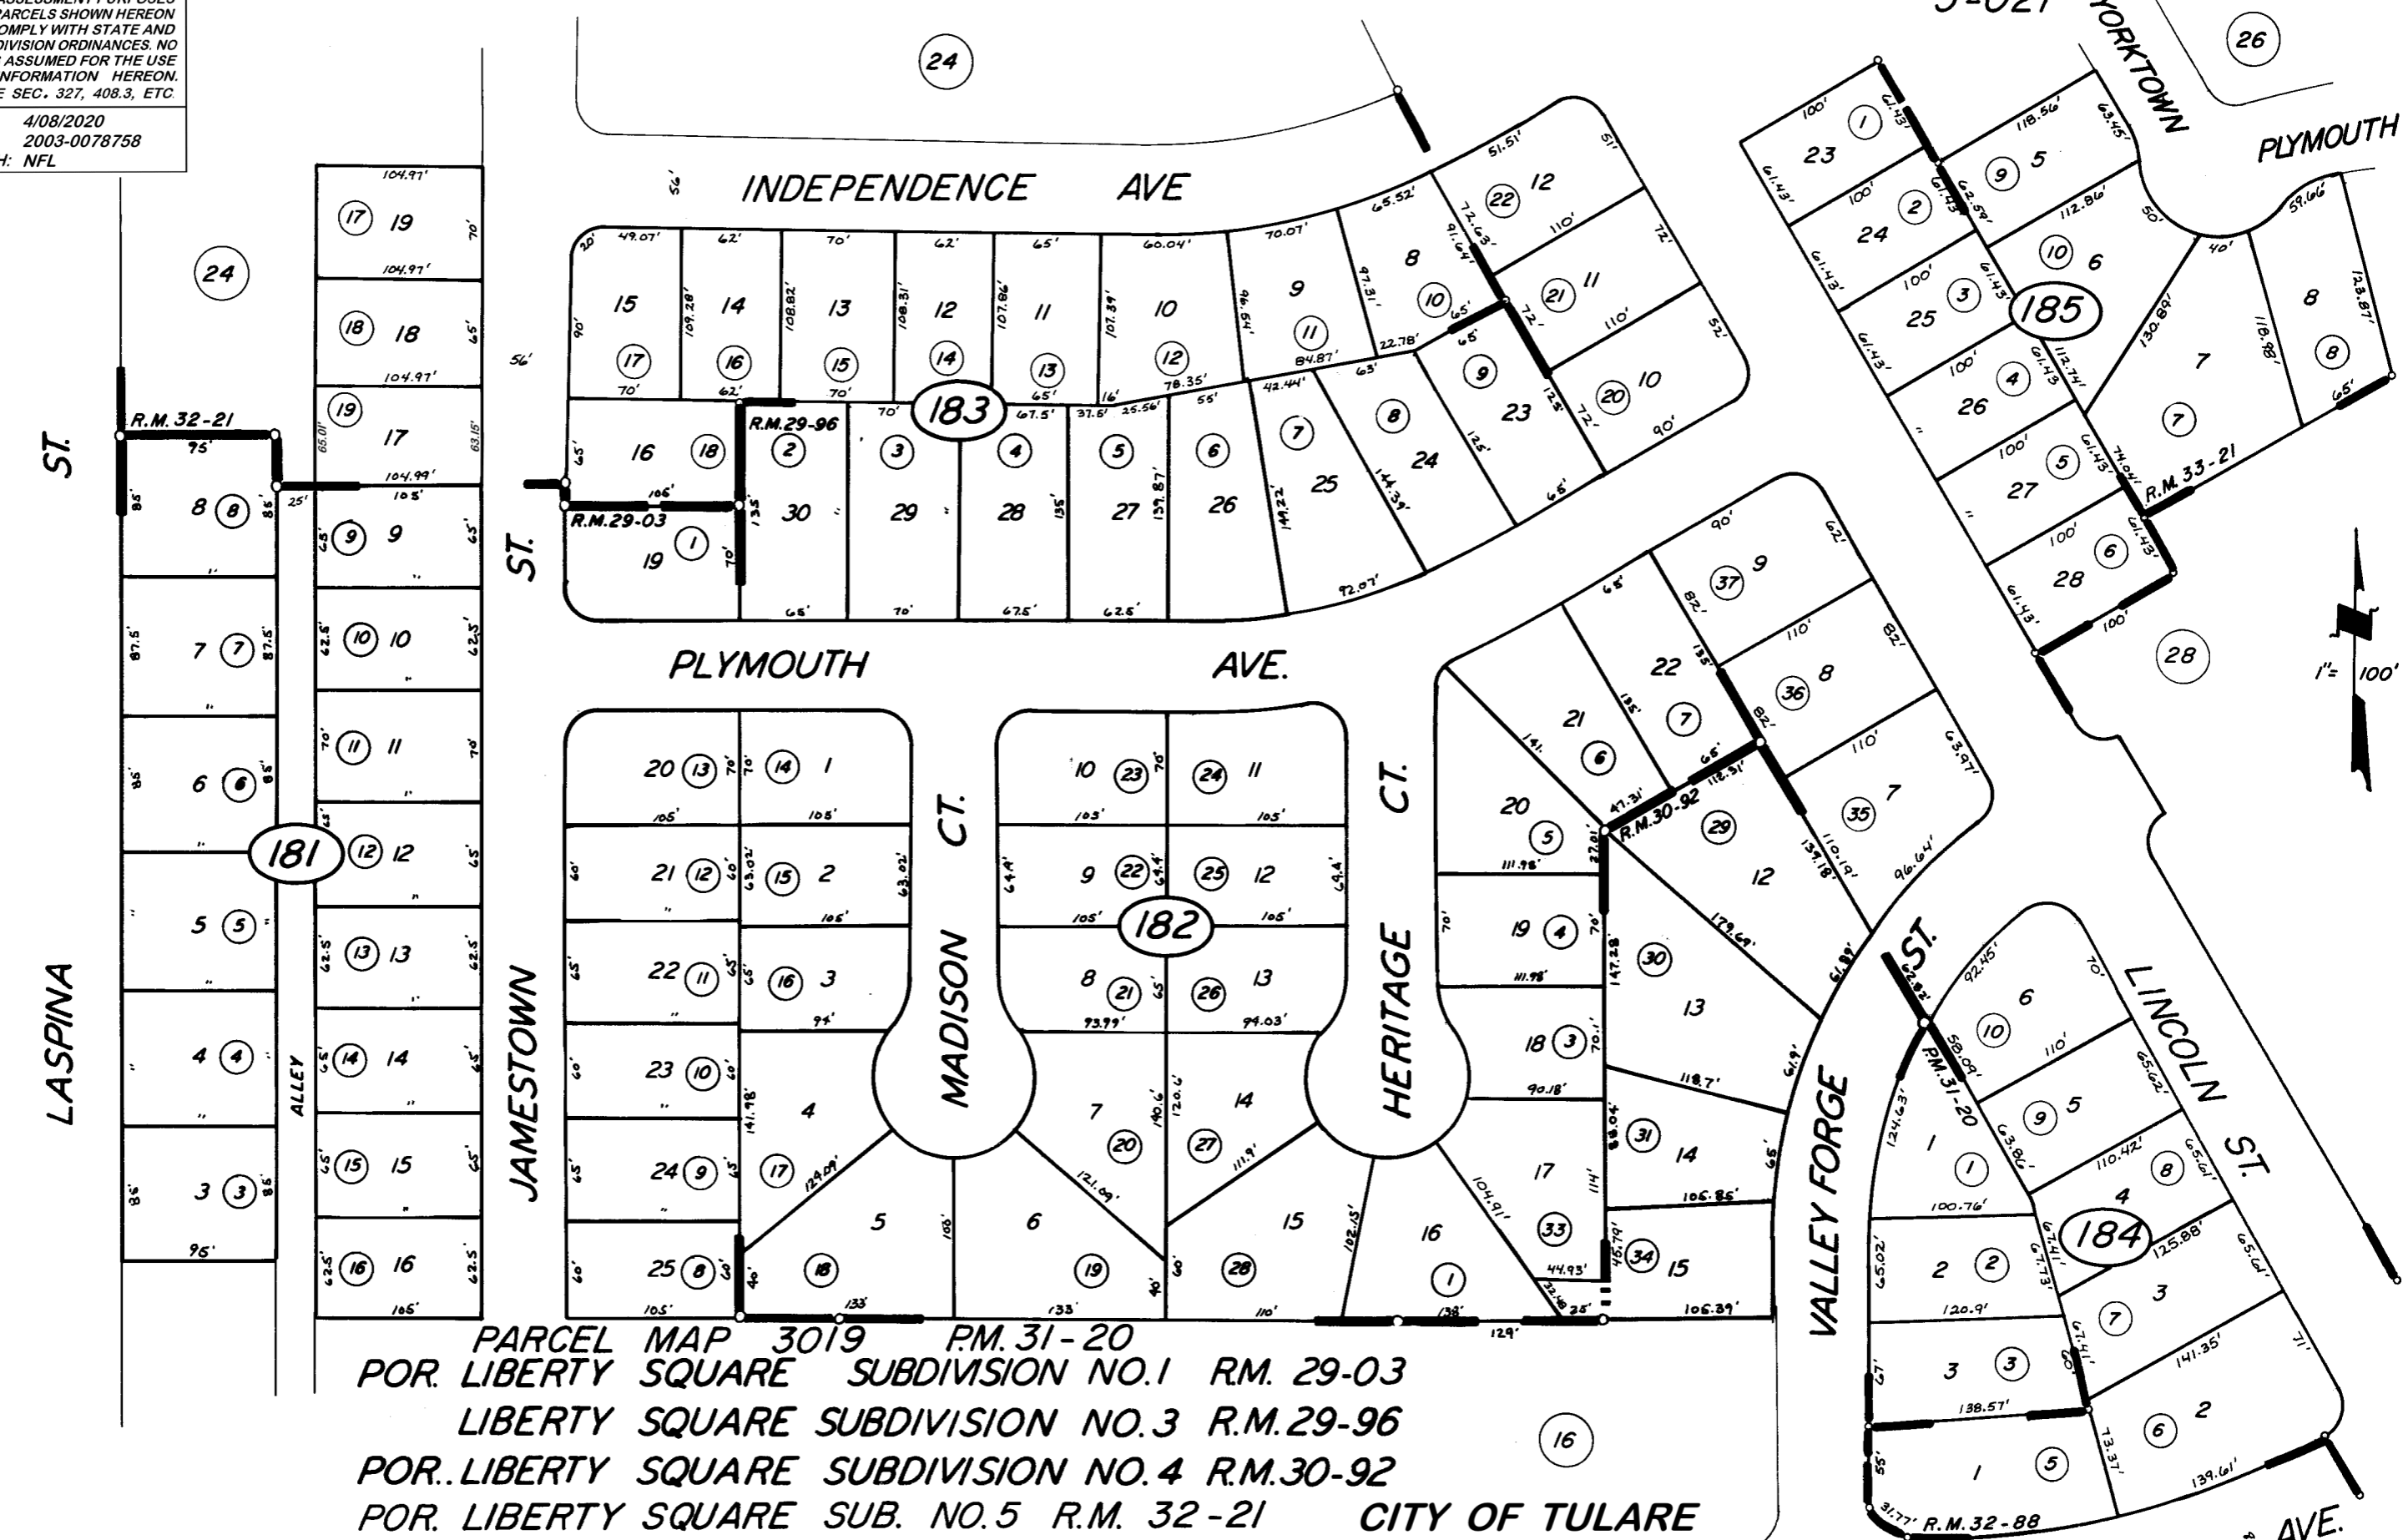

PARCEL MAP 3019 P.M. 31-20
 POR. LIBERTY SQUARE SUBDIVISION NO.1 R.M. 29-03
 LIBERTY SQUARE SUBDIVISION NO.3 R.M.29-96
 POR. LIBERTY SQUARE SUBDIVISION NO.4 R.M.30-92
 POR. LIBERTY SQUARE SUB. NO.5 R.M. 32-21 CITY OF TULARE
 POR. LIBERTY SQUARE NO.10 R.M. 32-88
 POR. LIBERTY SQUARE NO.11 R.M.33-21

NOTE — ASSESSOR'S BLOCK NUMBERS SHOWN IN ELLIPSES
 ASSESSOR'S PARCEL NUMBERS SHOWN IN CIRCLES