



DISCLAIMER

THIS MAP WAS PREPARED FOR LOCAL PROPERTY ASSESSMENT PURPOSES ONLY AND THE PARCELS SHOWN HEREON MAY NOT COMPLY WITH STATE AND LOCAL SUBDIVISION ORDINANCES, AND NO LIABILITY IS ASSUMED FOR THE USE OF THE INFORMATION SHOWN HEREON.

POR. N 1/2 OF SW 1/4 OF NW 1/4 SEC. 1, T.20S., R.24E., M.D.B. & M.

Tax Area Code 171-21

5-017
5-087

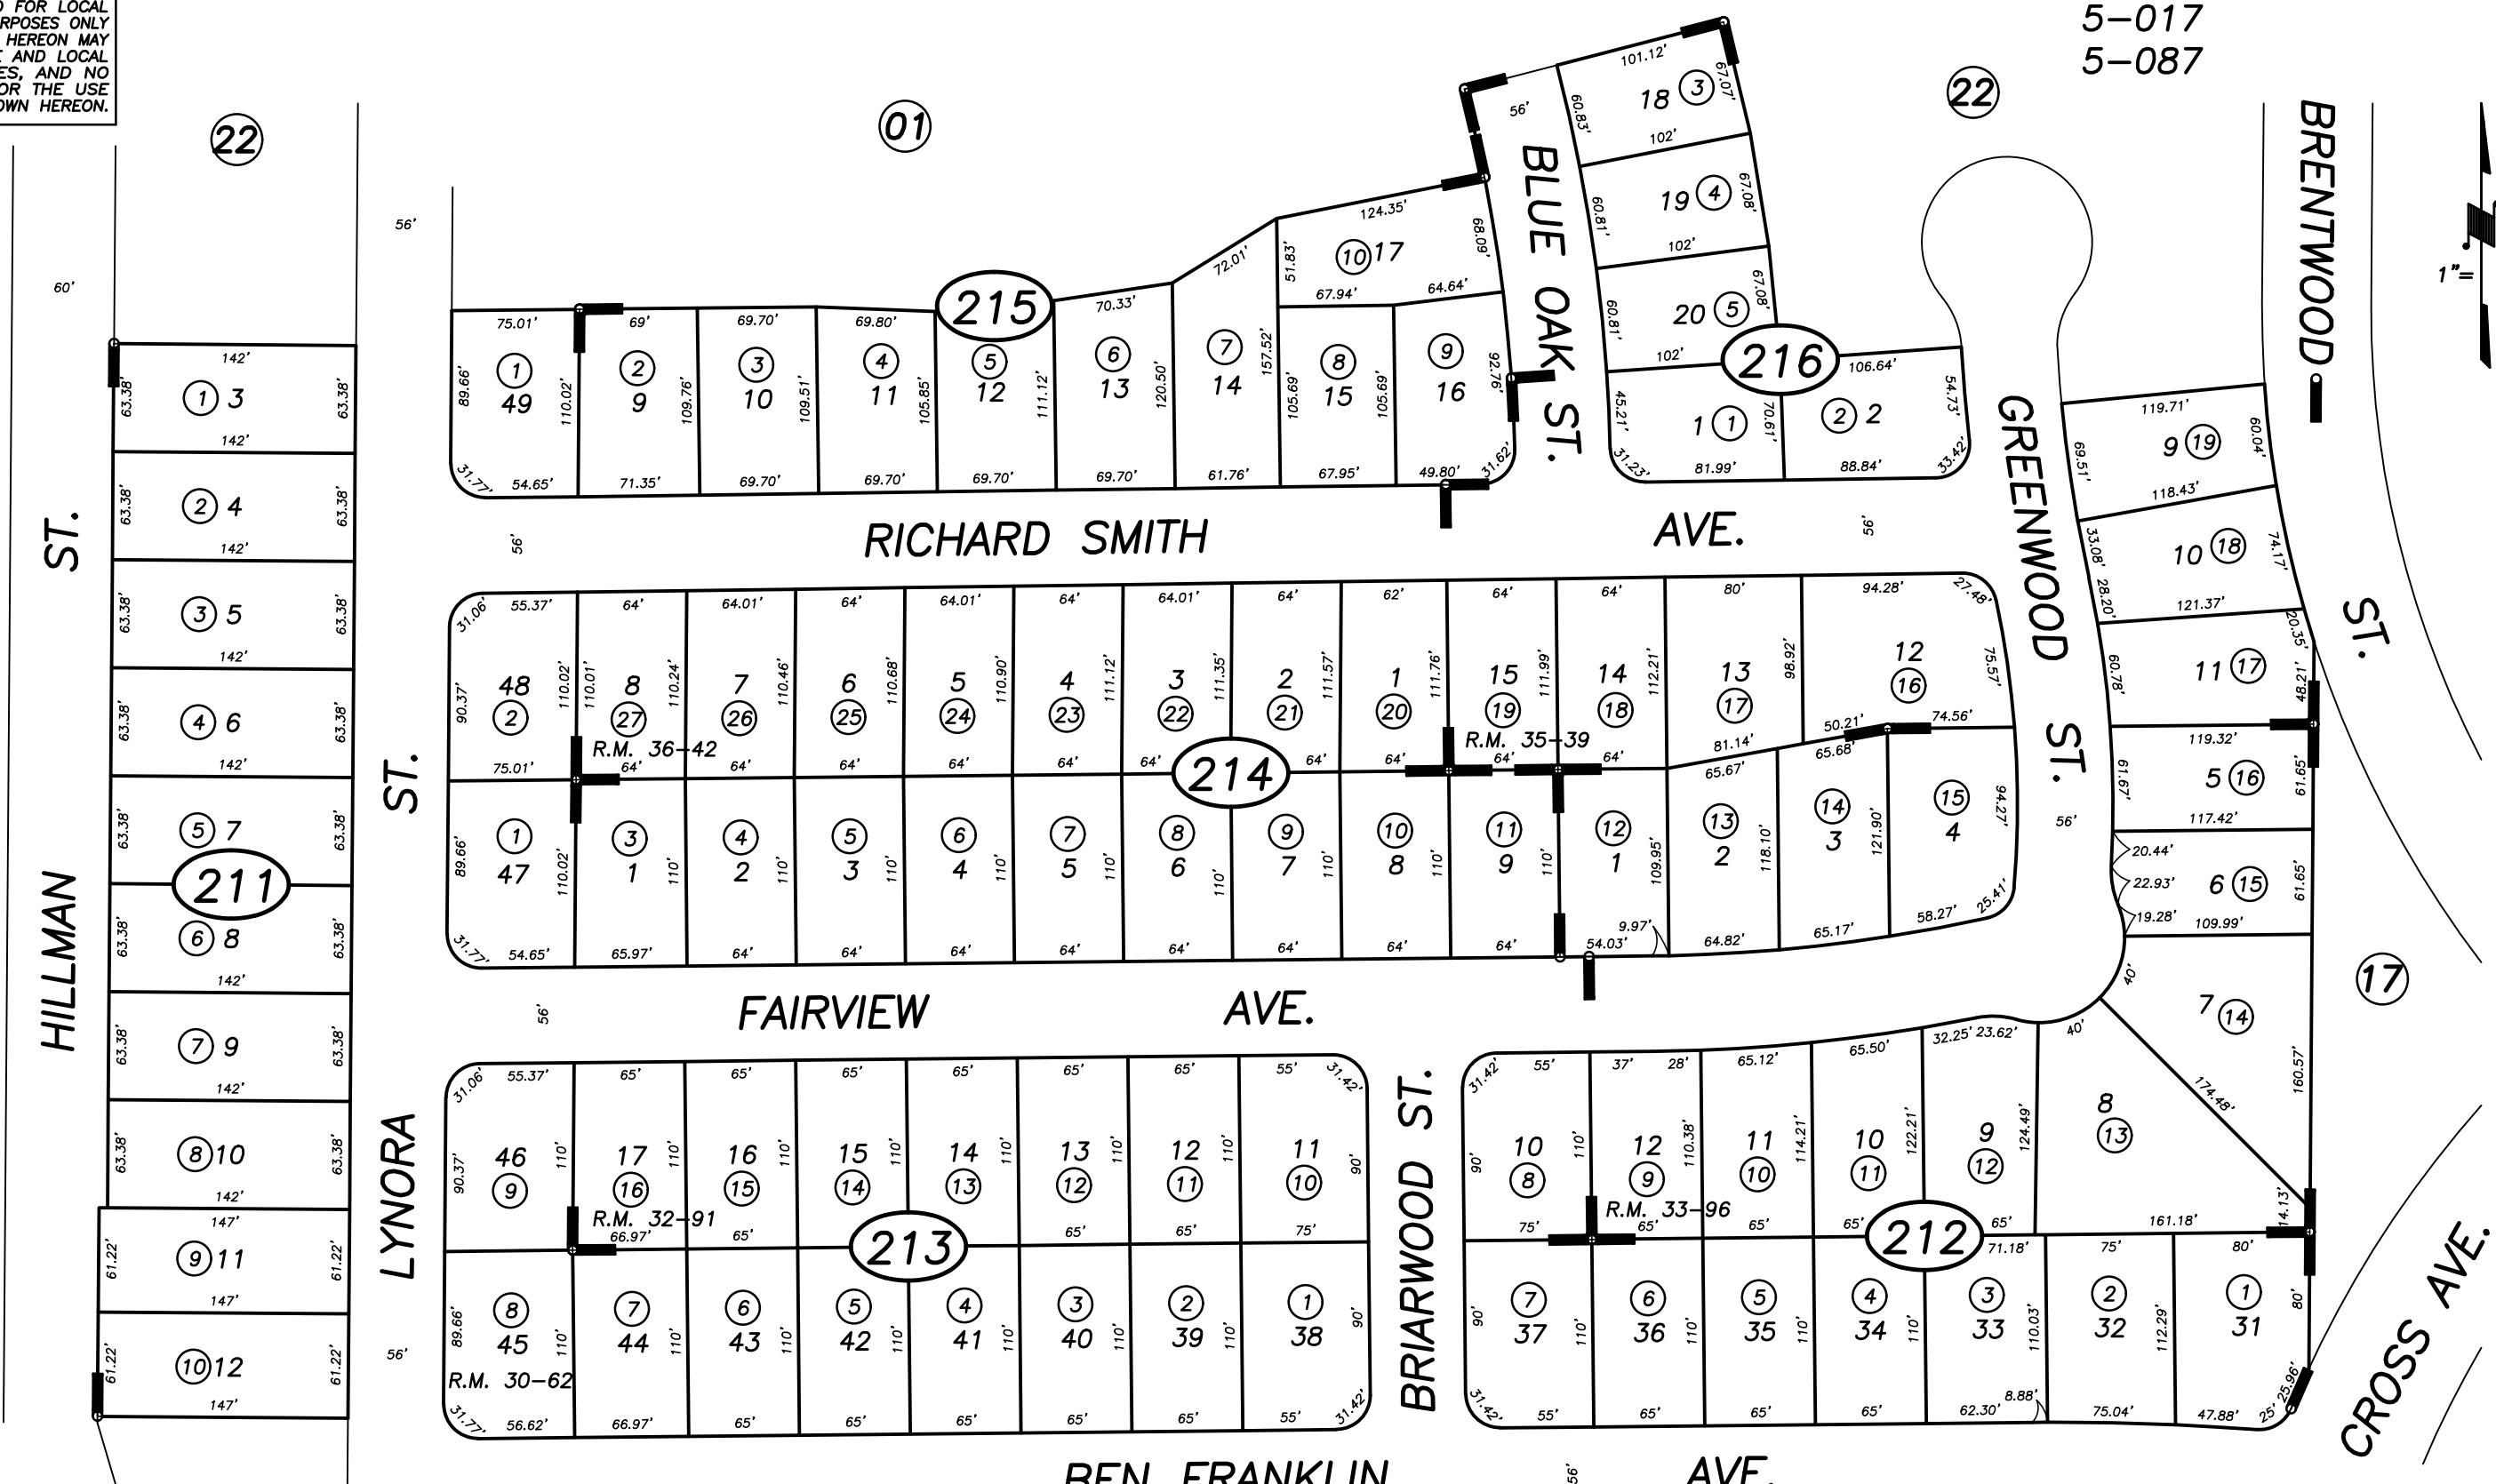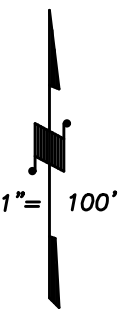

Bk. 170

TRA CHANGE	5/21/98	KPT
REVISION	DATE	BY

POR. OAKVIEW ESTATES UNIT NO. 1, R.M. 30-62
 OAKVIEW ESTATES UNIT NO. 3, R.M. 32-91
 OAKVIEW ESTATES UNIT NO. 4, R.M. 33-96
 POR. OAKVIEW ESTATES UNIT NO. 7, R.M. 35-39
 OAKVIEW ESTATES UNIT NO. 6, R.M. 36-42

CITY OF TULARE
 ASSESSOR'S MAPS BK. 171, PG. 21.
 COUNTY OF TULARE, CALIF.

NOTE: Assessor's Block Numbers Shown in Ellipses
 Assessor's Parcel Numbers Shown in Circles