


**DISCLAIMER**  
 THIS MAP WAS PREPARED FOR LOCAL PROPERTY ASSESSMENT PURPOSES ONLY AND THE PARCELS SHOWN HEREON MAY NOT COMPLY WITH STATE AND LOCAL SUBDIVISION ORDINANCES, AND NO LIABILITY IS ASSUMED FOR THE USE OF THE INFORMATION SHOWN HEREON.


POR. FRL. N1/2 OF NW1/4 SEC.1, T.20S., R.24E., M.D.B.&M.

Tax Area Code 171-22

005-017  
 005-087

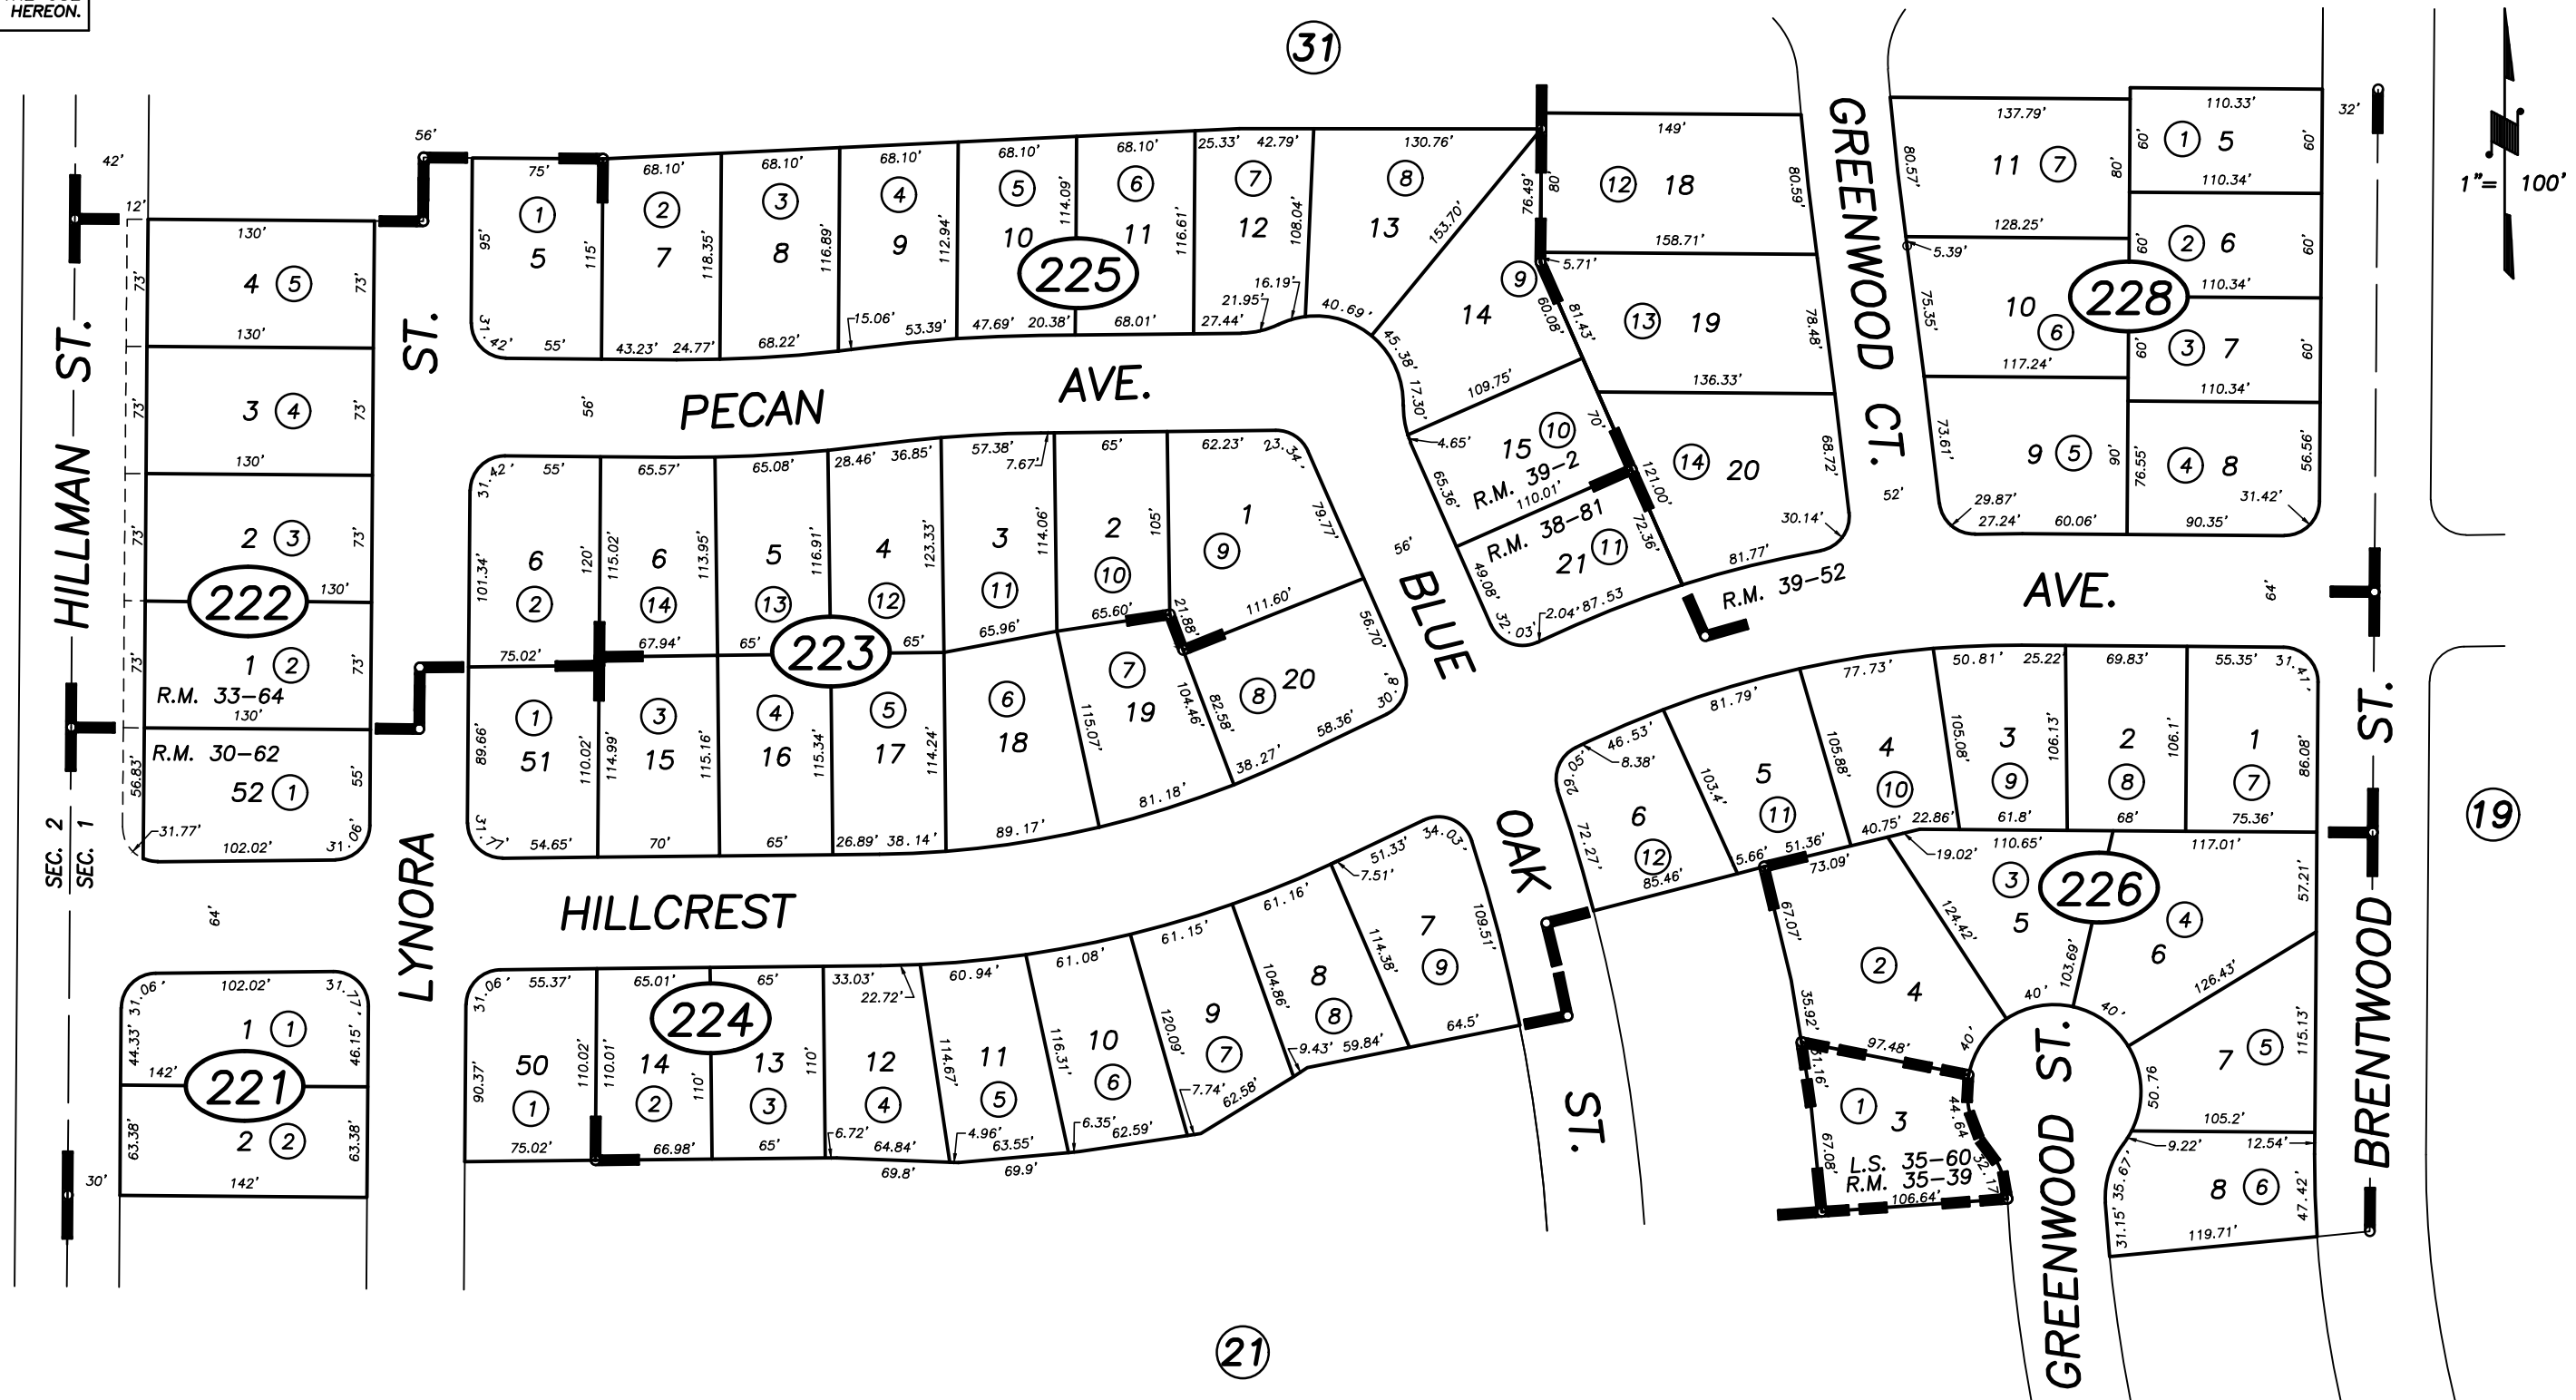

BK. 170

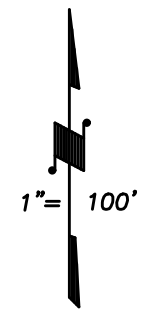

POR. OAKVIEW ESTATES UNIT NO. 1, R.M. 30-62  
 OAKVIEW ESTATES UNIT 2, R.M. 33-64  
 POR. OAKVIEW ESTATES UNIT NO. 7, R.M. 35-39  
 POR. OAKVIEW ESTATES NO. 8, R.M. 38-81  
 POR. OAKVIEW ESTATES NO. 9, R.M. 39-2  
 POR. OAKVIEW ESTATES NO. 10, R.M. 39-52

RECORD OF SURVEY, L.S. 35-60

CITY OF TULARE  
 ASSESSOR'S MAPS BK. 171 , PG. 22  
 COUNTY OF TULARE, CALIFORNIA, U.S.A.

NOTE: Assessor's Parcel Numbers Shown in Circles (1) (123)  
 Assessor's Block Numbers Shown in Ellipses

2020-0069333	9/16/2021	NFL
REVISION	DATE	TECH