


DISCLAIMER

THIS MAP WAS PREPARED FOR LOCAL PROPERTY ASSESSMENT PURPOSES ONLY AND THE PARCELS SHOWN HEREON MAY NOT COMPLY WITH STATE AND LOCAL SUBDIVISION ORDINANCES, AND NO LIABILITY IS ASSUMED FOR THE USE OF THE INFORMATION SHOWN HEREON.

Bk.
149

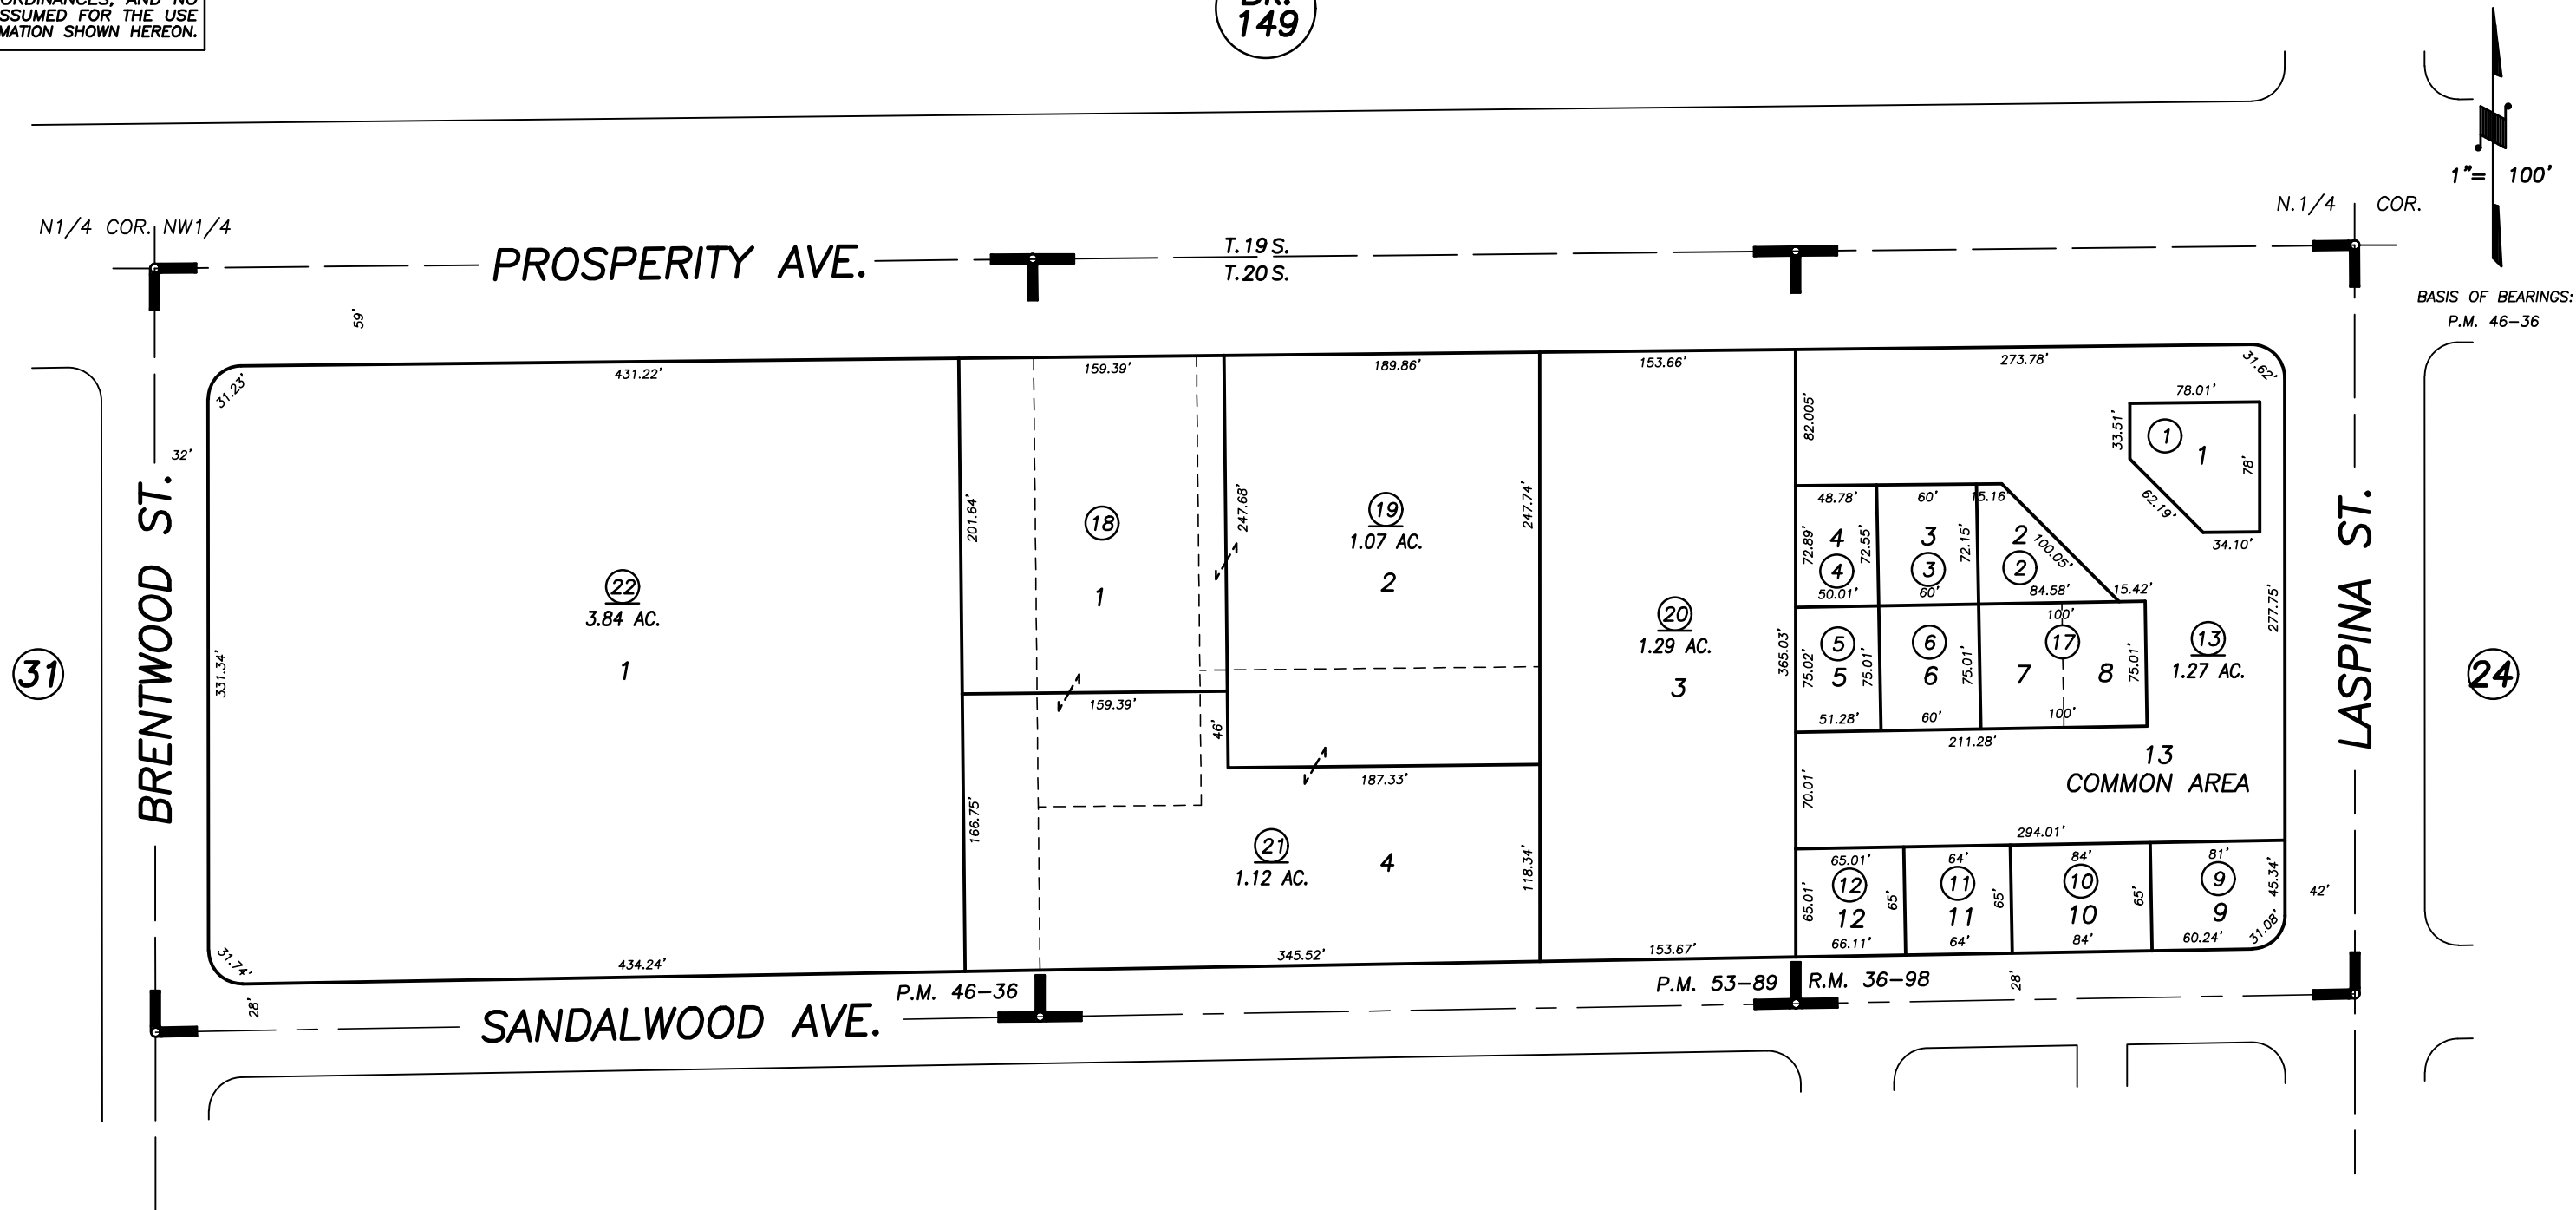

31

24

19

VINTAGE SQUARE, R.M. 36-98
PARCEL MAP NO. 4531, P.M. 46-36
PARCEL MAP NO. 5282, P.M. 53-89

CITY OF TULARE
ASSESSOR'S MAPS BK. 171 , PG. 30
COUNTY OF TULARE, CALIFORNIA, U.S.A.