
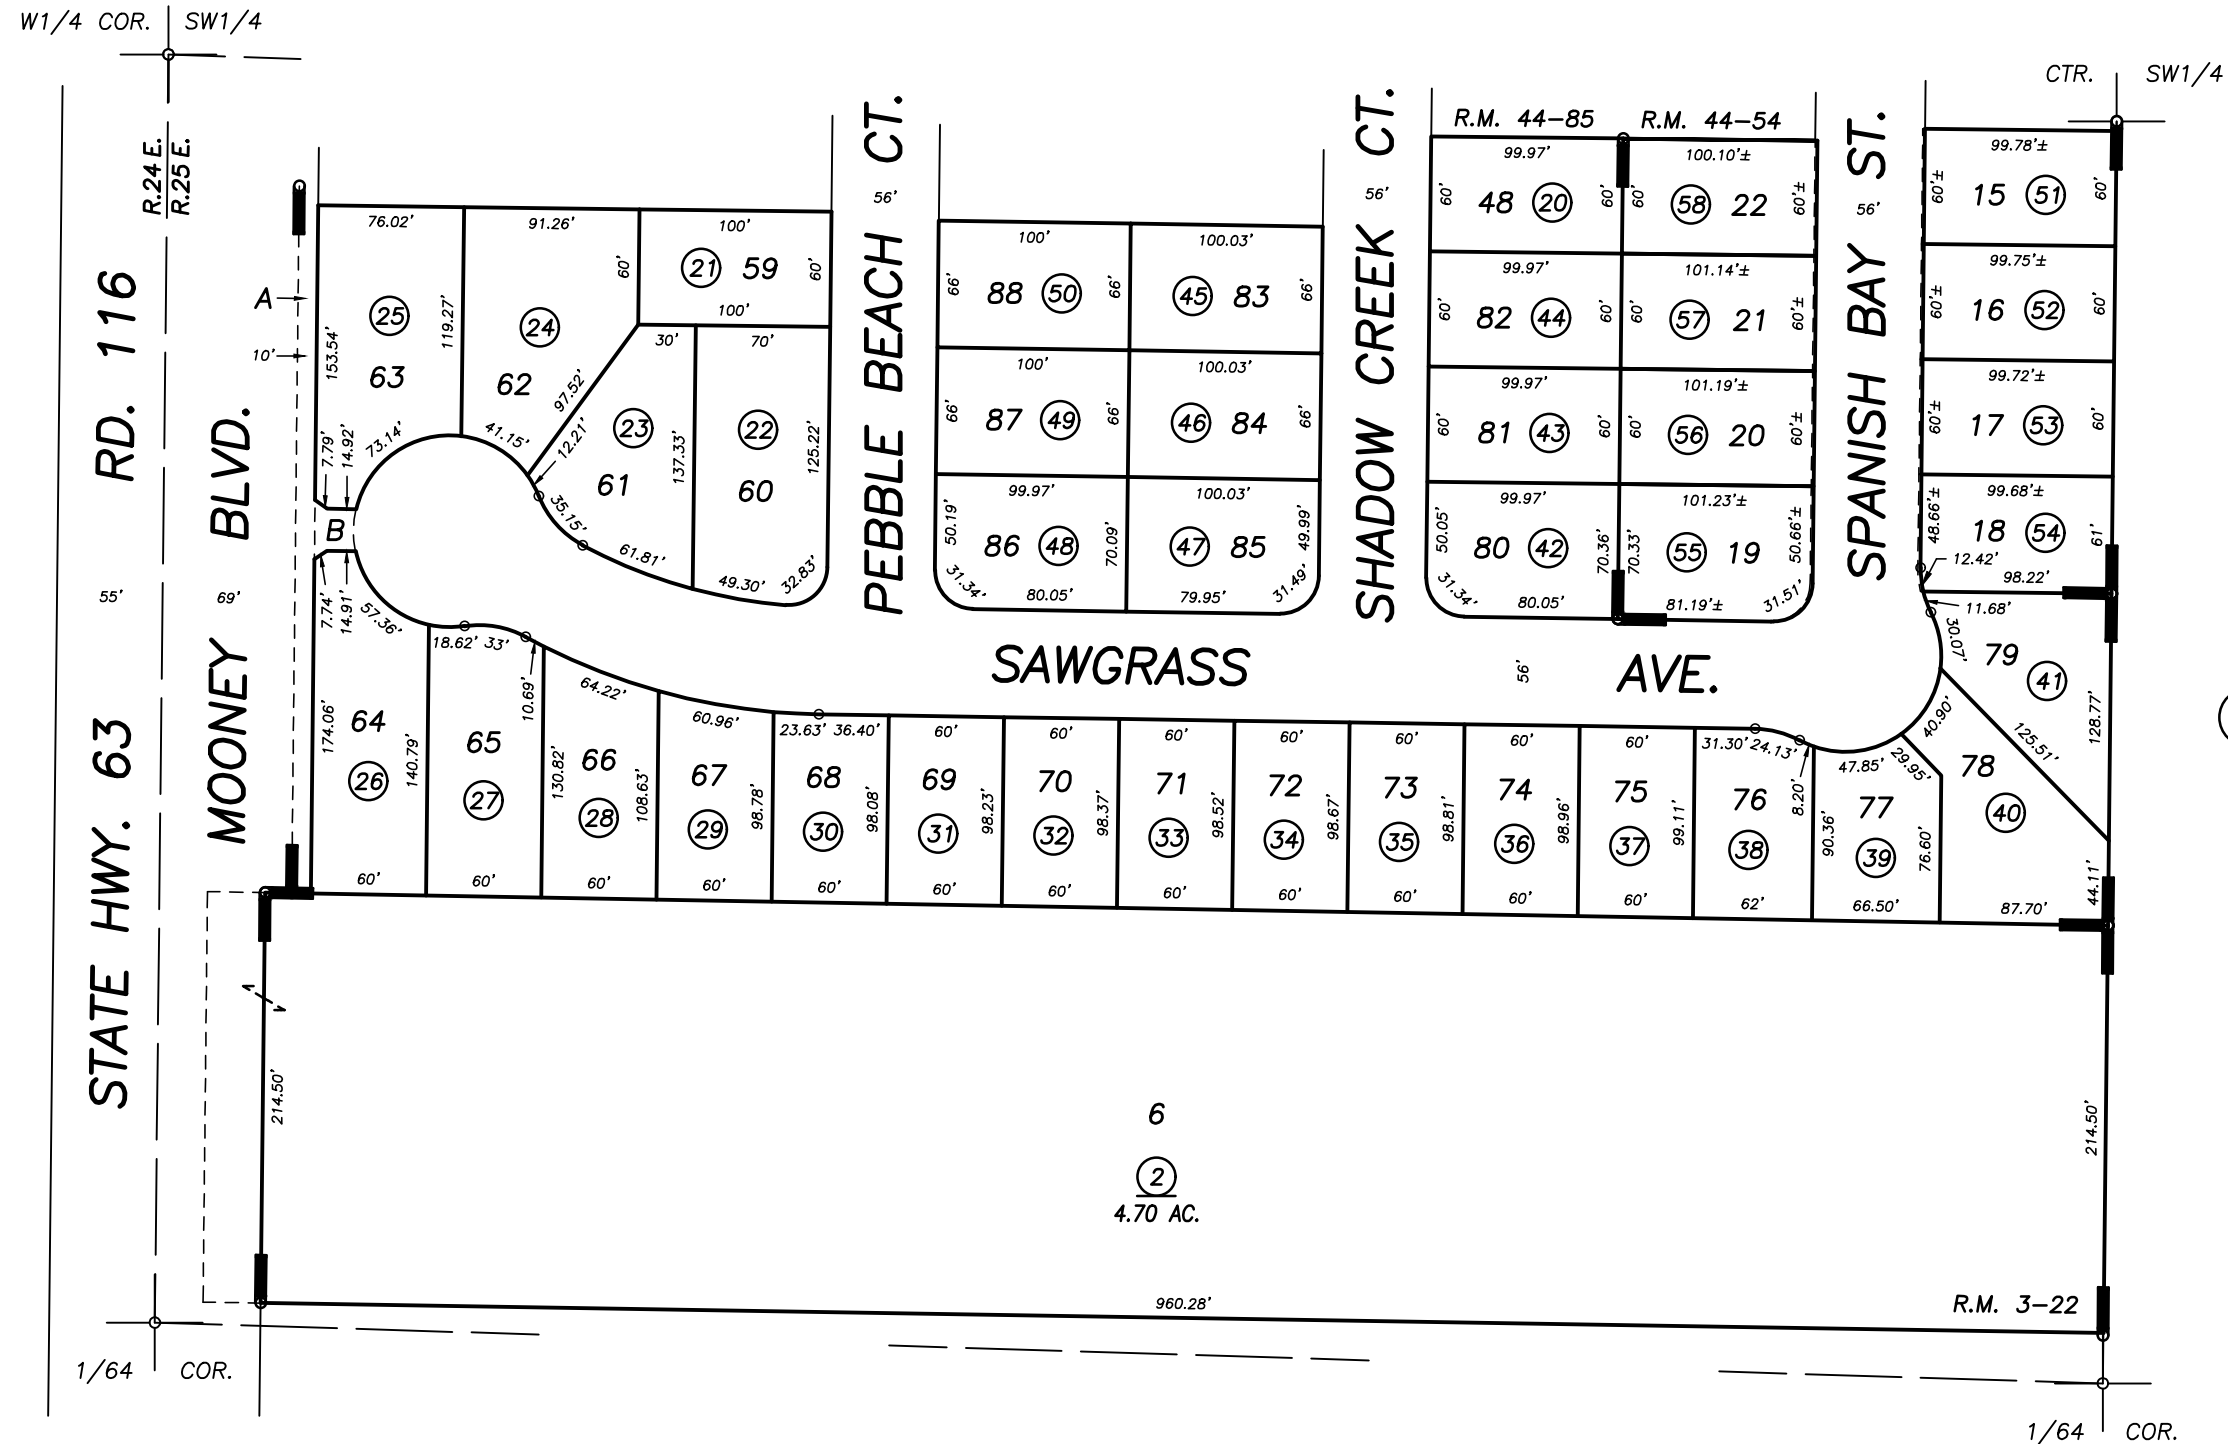


N1/2 OF SW1/4 OF SW1/4 SEC.6, T.20S., R.25E., M.D.B.&M.

Tax Area Codes 172-10

005-017  
005-089  
005-069

**DISCLAIMER**  
THIS MAP WAS PREPARED FOR LOCAL PROPERTY ASSESSMENT PURPOSES ONLY AND THE PARCELS SHOWN HEREON MAY NOT COMPLY WITH STATE AND LOCAL SUBDIVISION ORDINANCES, AND NO LIABILITY IS ASSUMED FOR THE USE OF THE INFORMATION SHOWN HEREON.

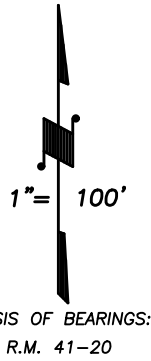

Bk. 171

POR. AVERILL SUBDIVISION, R.M. 3-22  
POR. THE GREENS AT OAK CREEK NO. 1, R.M. 44-54  
POR. THE GREENS AT OAK CREEK, PHASE 2 AND 3, R.M. 44-85

CITY OF TULARE  
ASSESSOR'S MAPS BK. 172 , PG. 10  
COUNTY OF TULARE, CALIFORNIA, U.S.A.

NOTE: Assessor's Parcel Numbers Shown in Circles (1) (123)  
Assessor's Block Numbers Shown in Ellipses

2022-0021421	10/07/2022	WAC
REVISION	DATE	TECH