



N 1/2 OF SW1/4 OF SW1/4 SEC.7, T.20S., R.25E., M.D.B.&M.

Tax Area Codes 172-14
005-089

DISCLAIMER
THIS MAP WAS PREPARED FOR LOCAL PROPERTY ASSESSMENT PURPOSES ONLY AND THE PARCELS SHOWN HEREON MAY NOT COMPLY WITH STATE AND LOCAL SUBDIVISION ORDINANCES, AND NO LIABILITY IS ASSUMED FOR THE USE OF THE INFORMATION SHOWN HEREON.

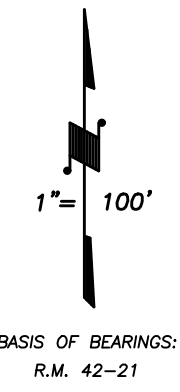

Bk. 177

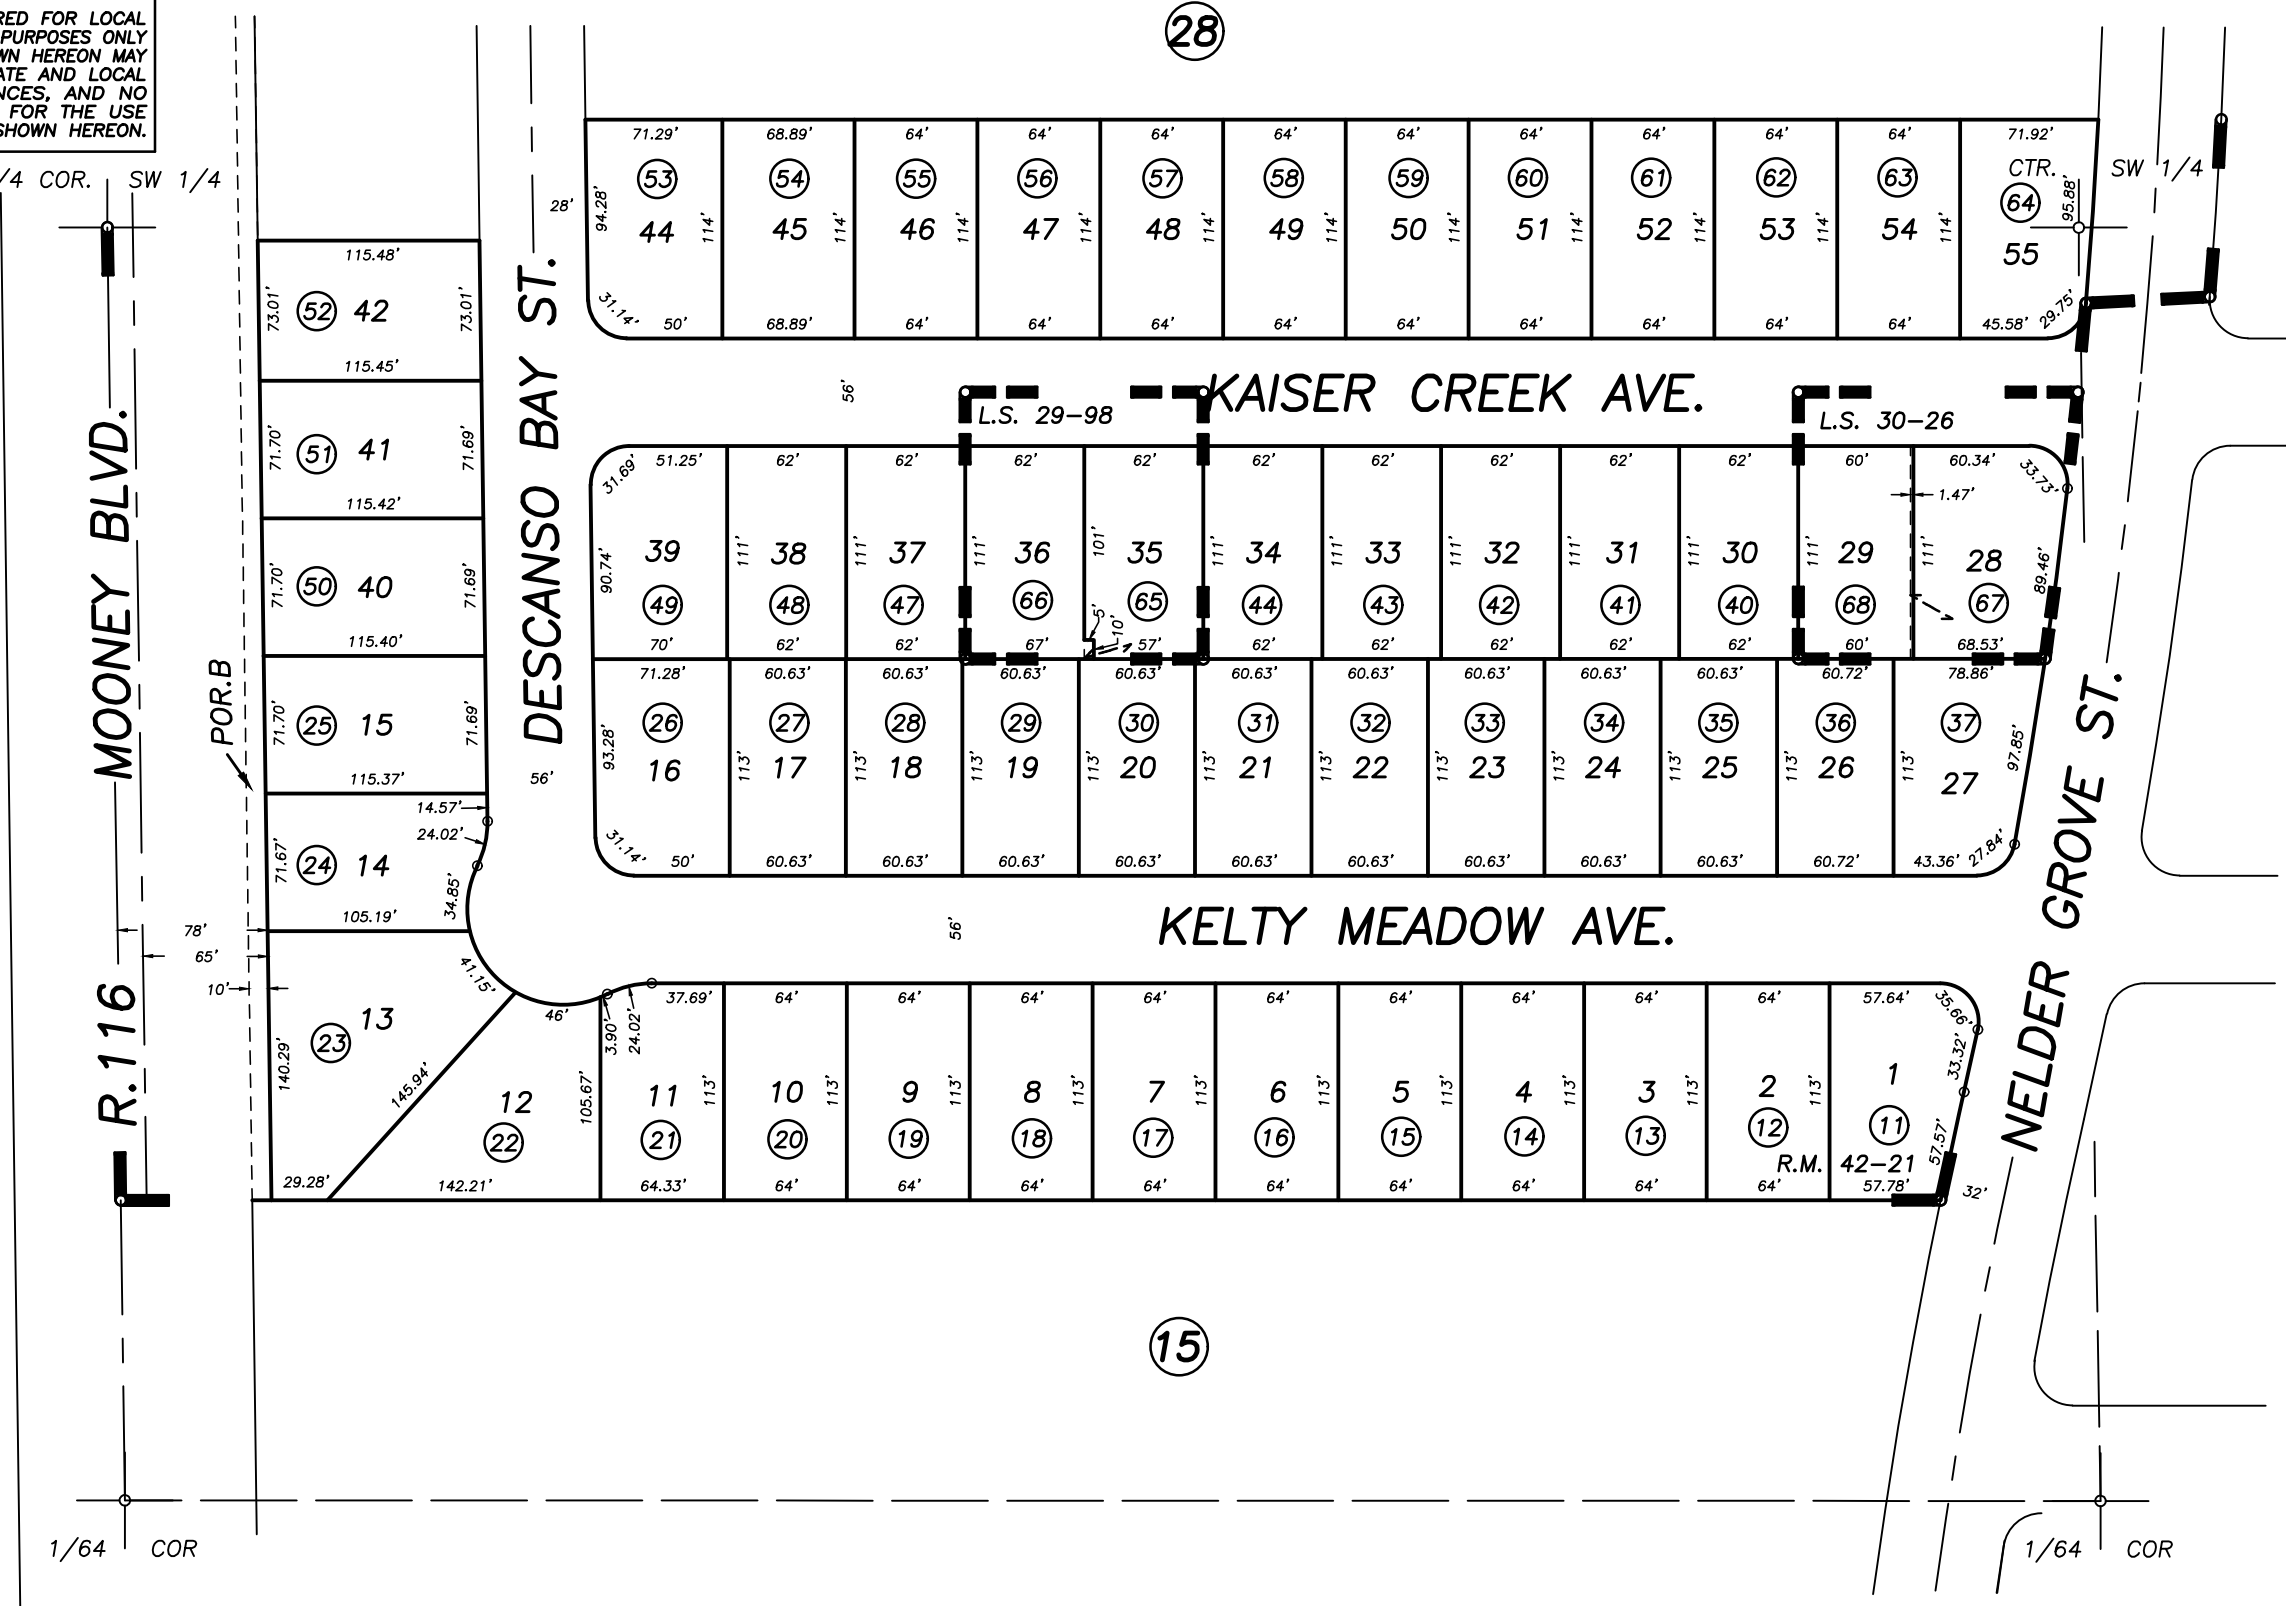

POR. CAMBRIDGE HOMES PHASE 2, R.M. 42-21
RECORD OF SURVEY, L.S. 29-98
RECORD OF SURVEY, L.S. 30-26

CITY OF TULARE
ASSESSOR'S MAPS BK. 172 , PG. 14
COUNTY OF TULARE, CALIFORNIA, U.S.A.