

DISCLAIMER

THIS MAP WAS PREPARED FOR LOCAL PROPERTY ASSESSMENT PURPOSES ONLY AND THE PARCELS SHOWN HEREON MAY NOT COMPLY WITH STATE AND LOCAL SUBDIVISION ORDINANCES, AND NO LIABILITY IS ASSUMED FOR THE USE OF THE INFORMATION SHOWN HEREON.

13

N 1/4 COR.  
NW 1/4


N1/4 COR.

STATE HWY. 137

TULARE AVE.

1" = 100'

BASIS OF BEARINGS:  
R.M. 41-87

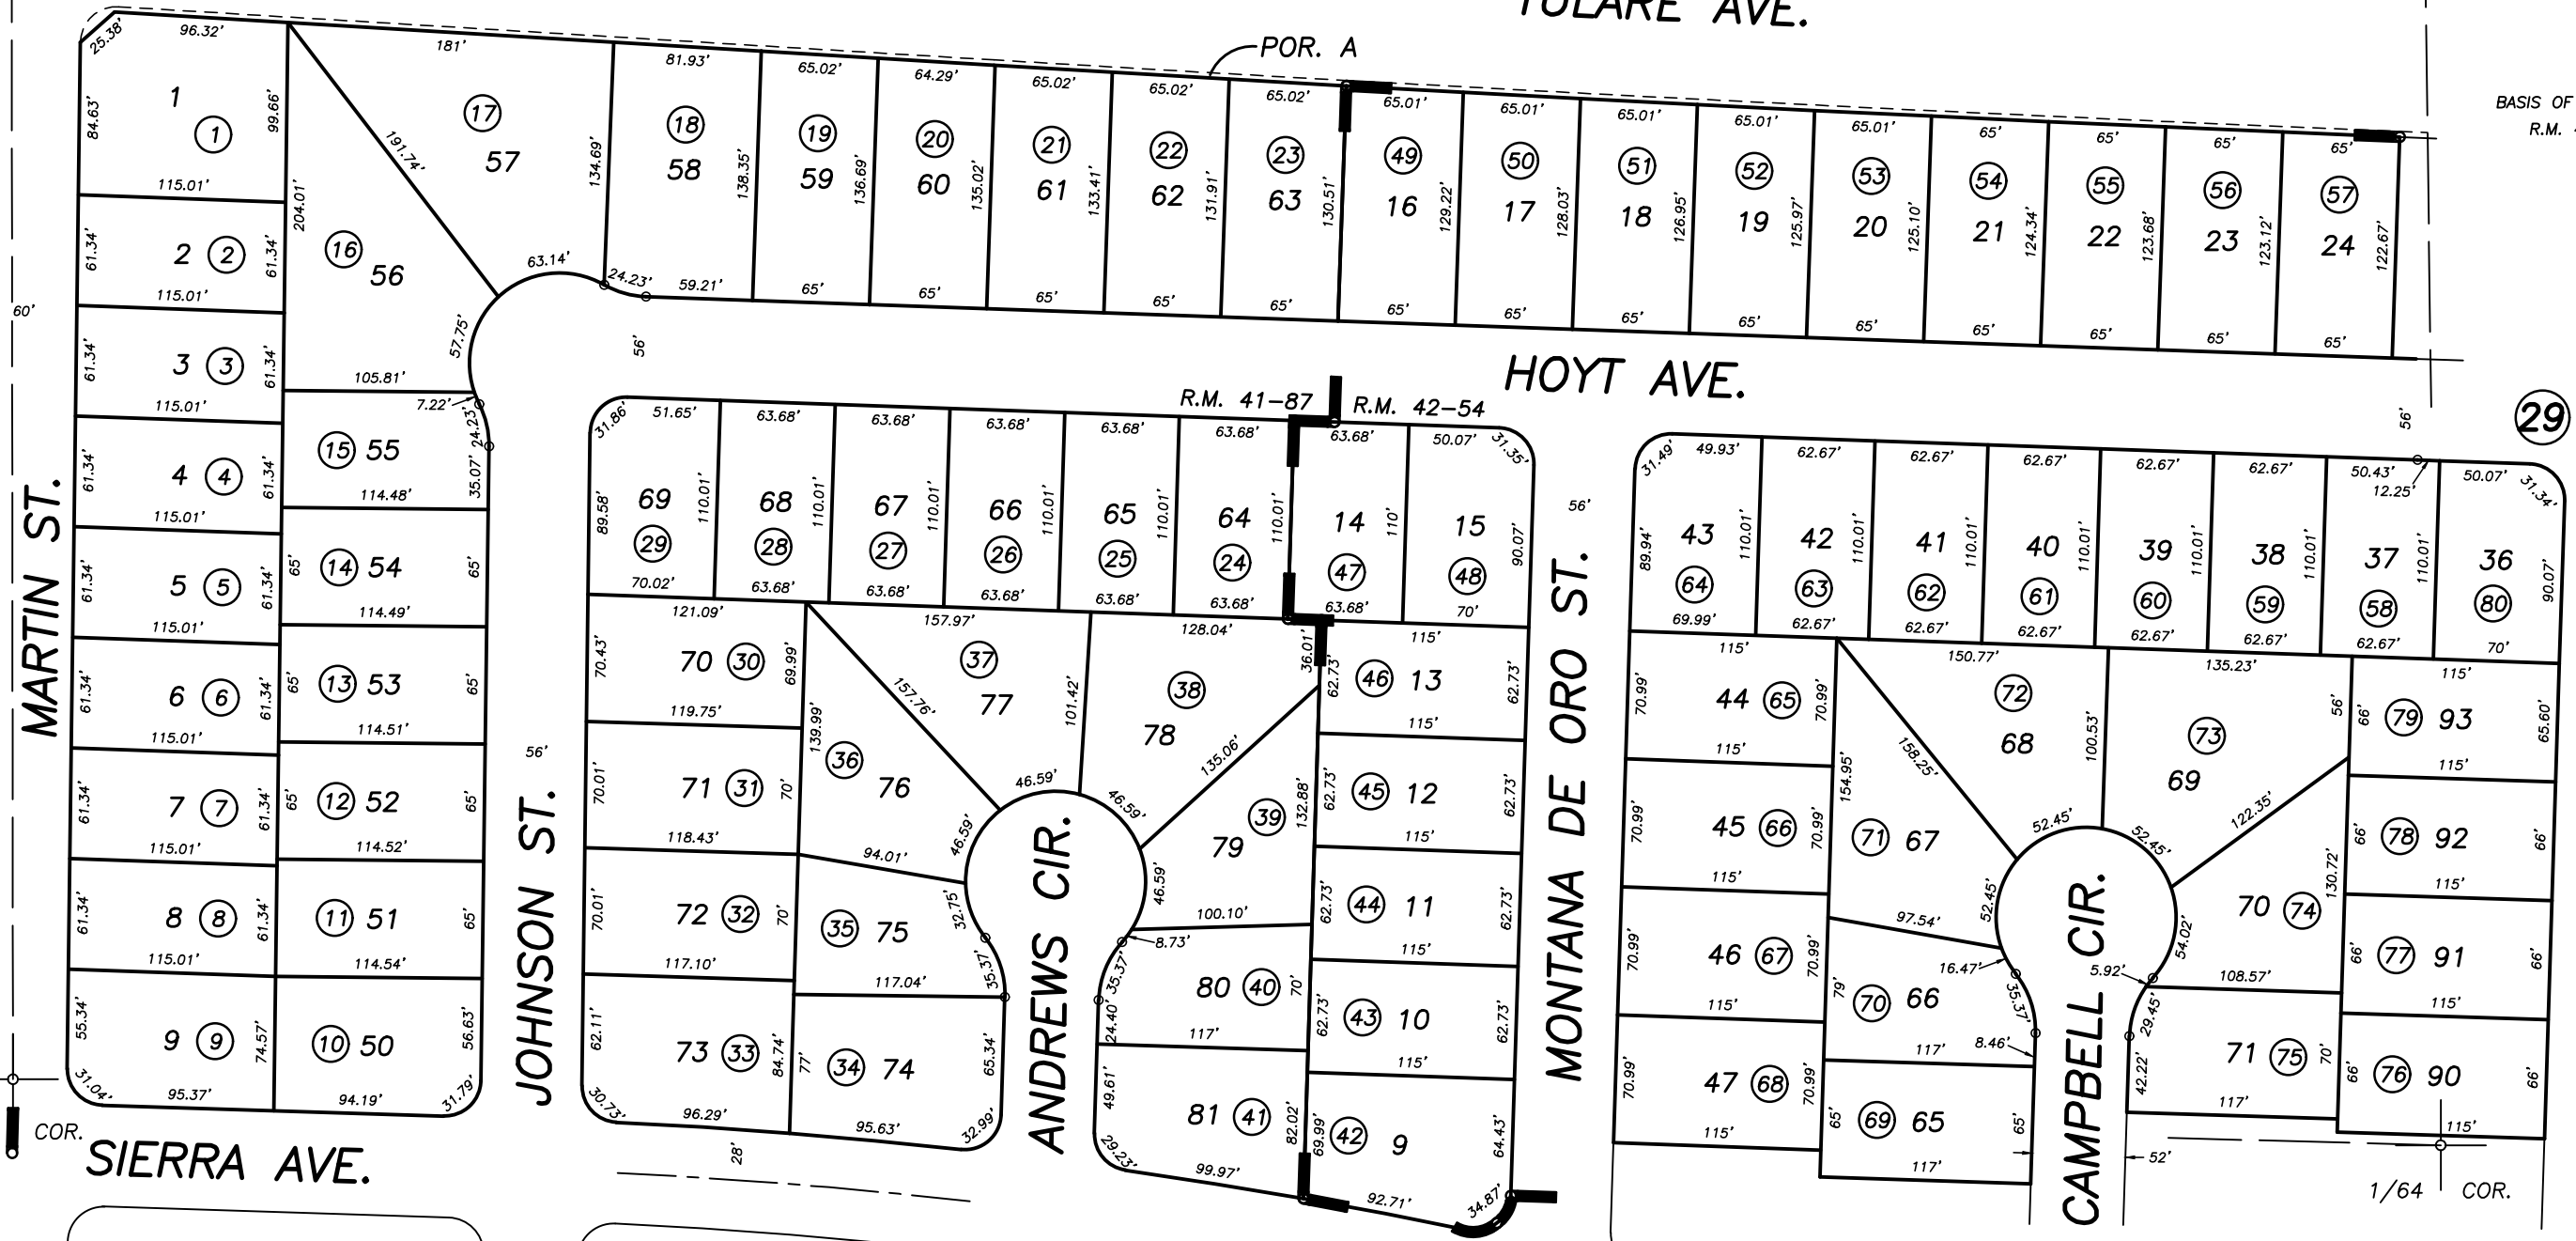

06

29

POR. WOODBRIDGE NO. 1, R.M. 41-87  
POR. WOODBRIDGE NO. 2, R.M. 42-54

19

CITY OF TULARE  
ASSESSOR'S MAPS BK. 172 , PG. 18  
COUNTY OF TULARE, CALIFORNIA, U.S.A.

NOTE: Assessor's Parcel Numbers Shown in Circles  
Assessor's Block Numbers Shown in Ellipses

2006-0089959	05/30/2008	CBT
REVISION	DATE	TECH