
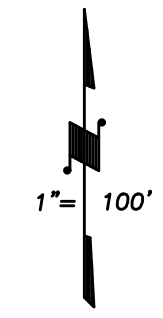



S1/2 OF SW1/4 OF NW1/4 SEC.6, T.20S., R.25W., M.D.B.&M.

Tax Area Codes 172-35
005-089

DISCLAIMER
THIS MAP WAS PREPARED FOR LOCAL PROPERTY ASSESSMENT PURPOSES ONLY AND THE PARCELS SHOWN HEREON MAY NOT COMPLY WITH STATE AND LOCAL SUBDIVISION ORDINANCES, AND NO LIABILITY IS ASSUMED FOR THE USE OF THE INFORMATION SHOWN HEREON. R & T CODE SEC. 327, 408.3, ETC.

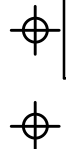

BASIS OF BEARINGS:
R.M. 43-67

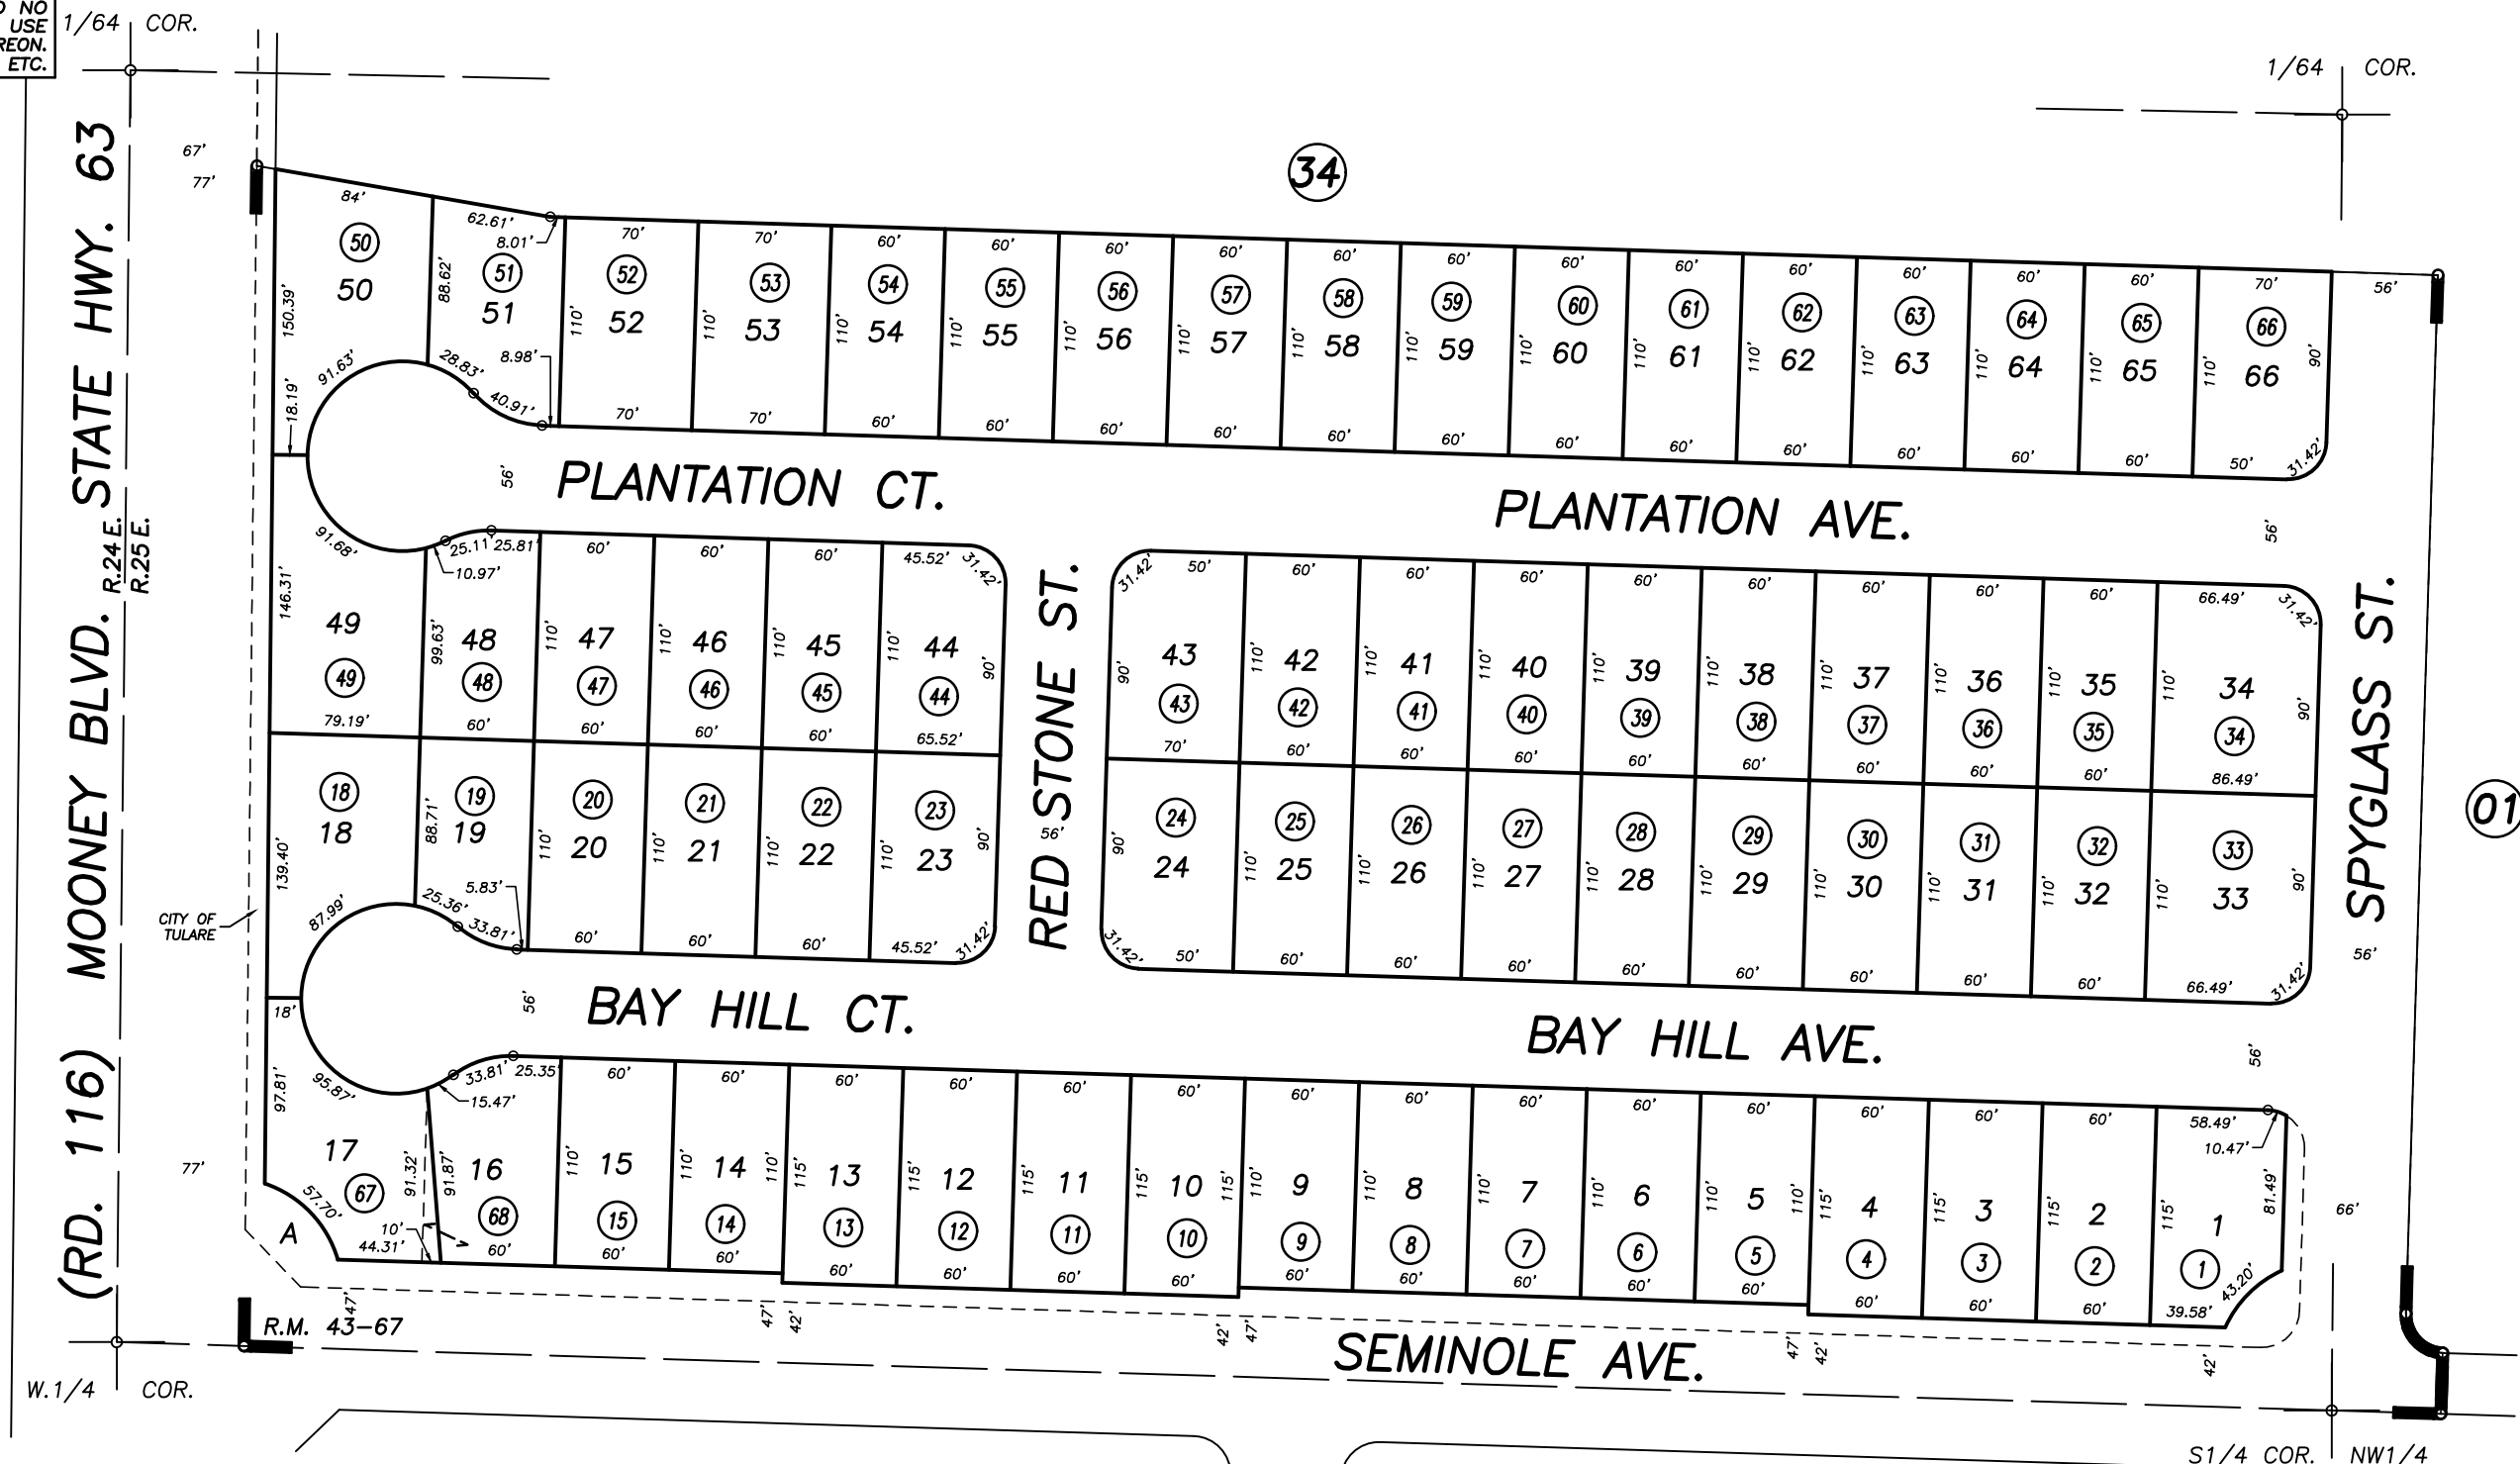

Bk. 171

POR. RECORD OF SURVEY, L.S. 8-24 (SEC. 6)
POR. KCOK RANCH NO. 1, R.M. 43-67

CITY OF TULARE
ASSESSOR'S MAPS BK. 172 , PG. 35
COUNTY OF TULARE, CALIFORNIA, U.S.A.

NOTE: Assessor's Parcel Numbers Shown in Circles (1) (123)
Assessor's Block Numbers Shown in Ellipses

ADJ PAGE UPDATE	12/01/2022	JOS
REVISION	DATE	TECH