



N1/2, SEC.15, T.20S., R.24E, M.D.B.&M.

Tax Area Codes 174-02


005-000  
005-001  
005-104  
149-003

**DISCLAIMER**  
THIS MAP WAS PREPARED FOR LOCAL PROPERTY ASSESSMENT PURPOSES ONLY AND THE PARCELS SHOWN HEREON MAY NOT COMPLY WITH STATE AND LOCAL SUBDIVISION ORDINANCES, AND NO LIABILITY IS ASSUMED FOR THE USE OF THE INFORMATION SHOWN HEREON. R & T CODE SEC. 327, 408.3, ETC.

Bk.  
175

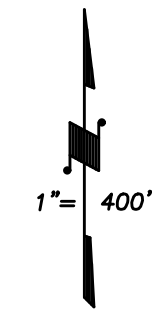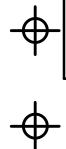

BASIS OF BEARINGS:  
UNREC 2

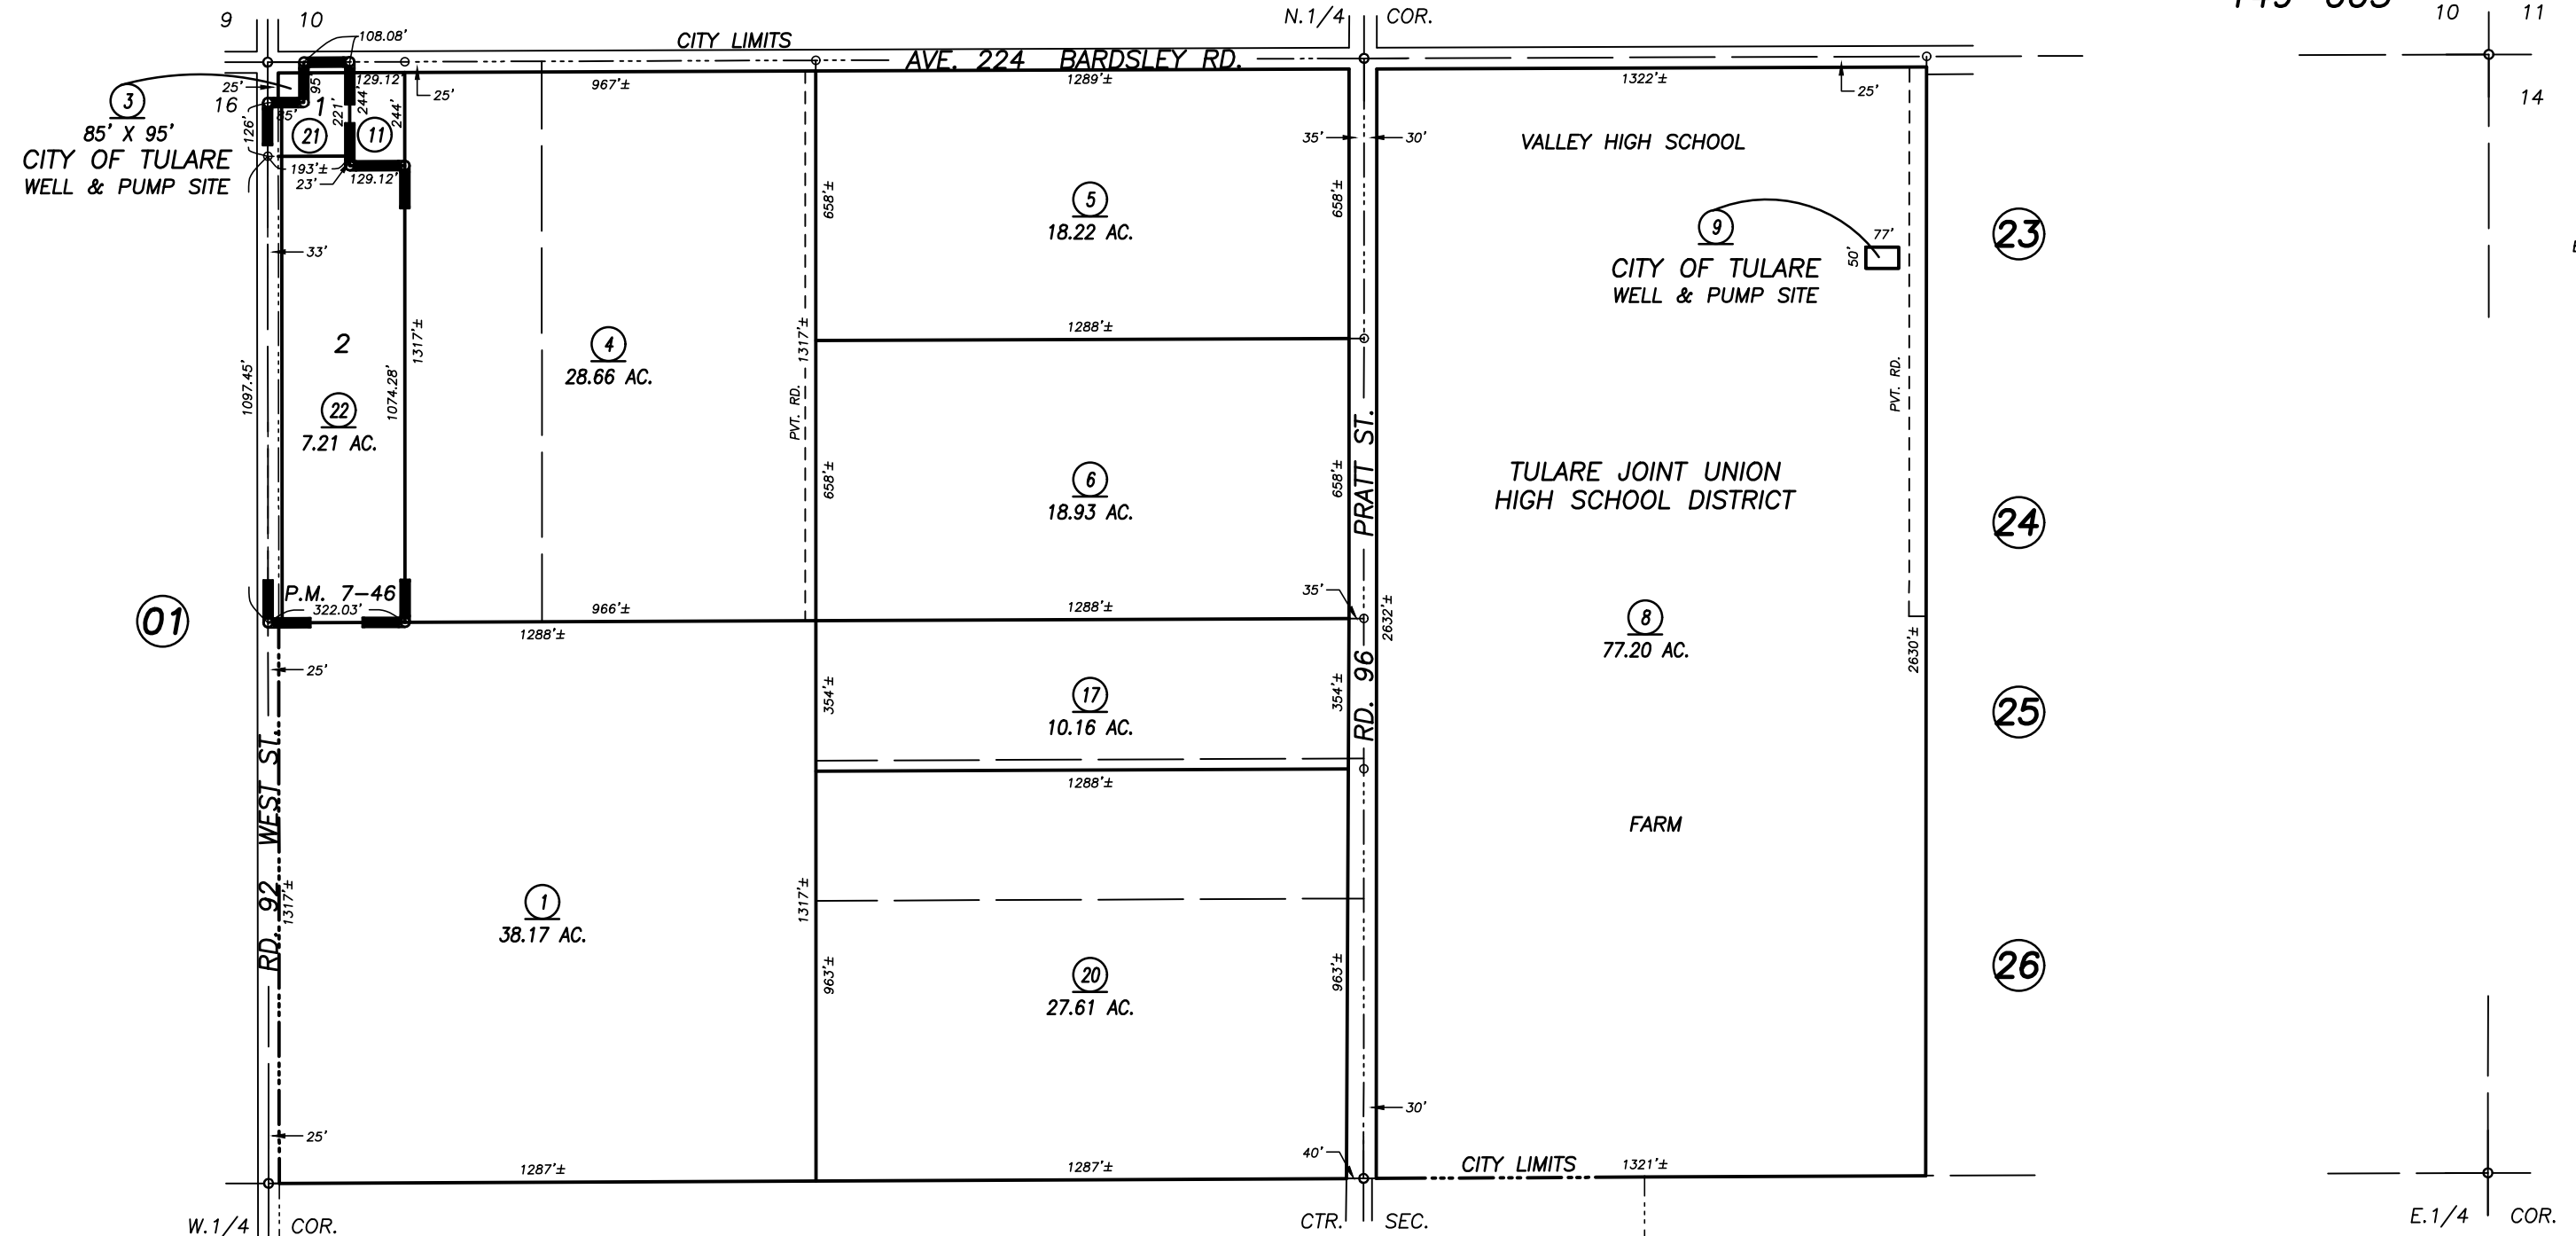

RECORD OF SURVEY, L.S. 1-27 (NW1/4)  
RECORD OF SURVEY, L.S. 1-78 (N-S CTR. SEC. LN.)  
PARCEL MAP NO. 646, P.M. 7-46  
POR. TULARE IRRIGATION DISTRICT, UNREC 1 (SEC. 15, ETC.)  
POR. 199 DEVELOPMENT PARTNERS SURVEY, UNREC 2

VICINITY OF TULARE  
ASSESSOR'S MAPS BK. 174 , PG.02  
COUNTY OF TULARE, CALIFORNIA, U.S.A.

NOTE: Assessor's Parcel Numbers Shown in Circles (1) (123)  
Assessor's Block Numbers Shown in Ellipses (03)

CAD CONVERSION	9/15/2015	ARL
REVISION	DATE	TECH