

DISCLAIMER


THIS MAP WAS PREPARED FOR LOCAL PROPERTY ASSESSMENT PURPOSES ONLY. THE PARCELS SHOWN HEREON MAY NOT COMPLY WITH STATE AND LOCAL SUBDIVISION ORDINANCES. NO LIABILITY IS ASSUMED FOR THE USE OF THE INFORMATION HEREON.

REVISED: 02/26/2008
REASON: 2005-0072518
CAD TECH: CBT

N. 1/2 OF SEC. 21, T. 20 S., R. 24 E., M. D. B. & M.

TAX CODE AREA
005-017

174-05

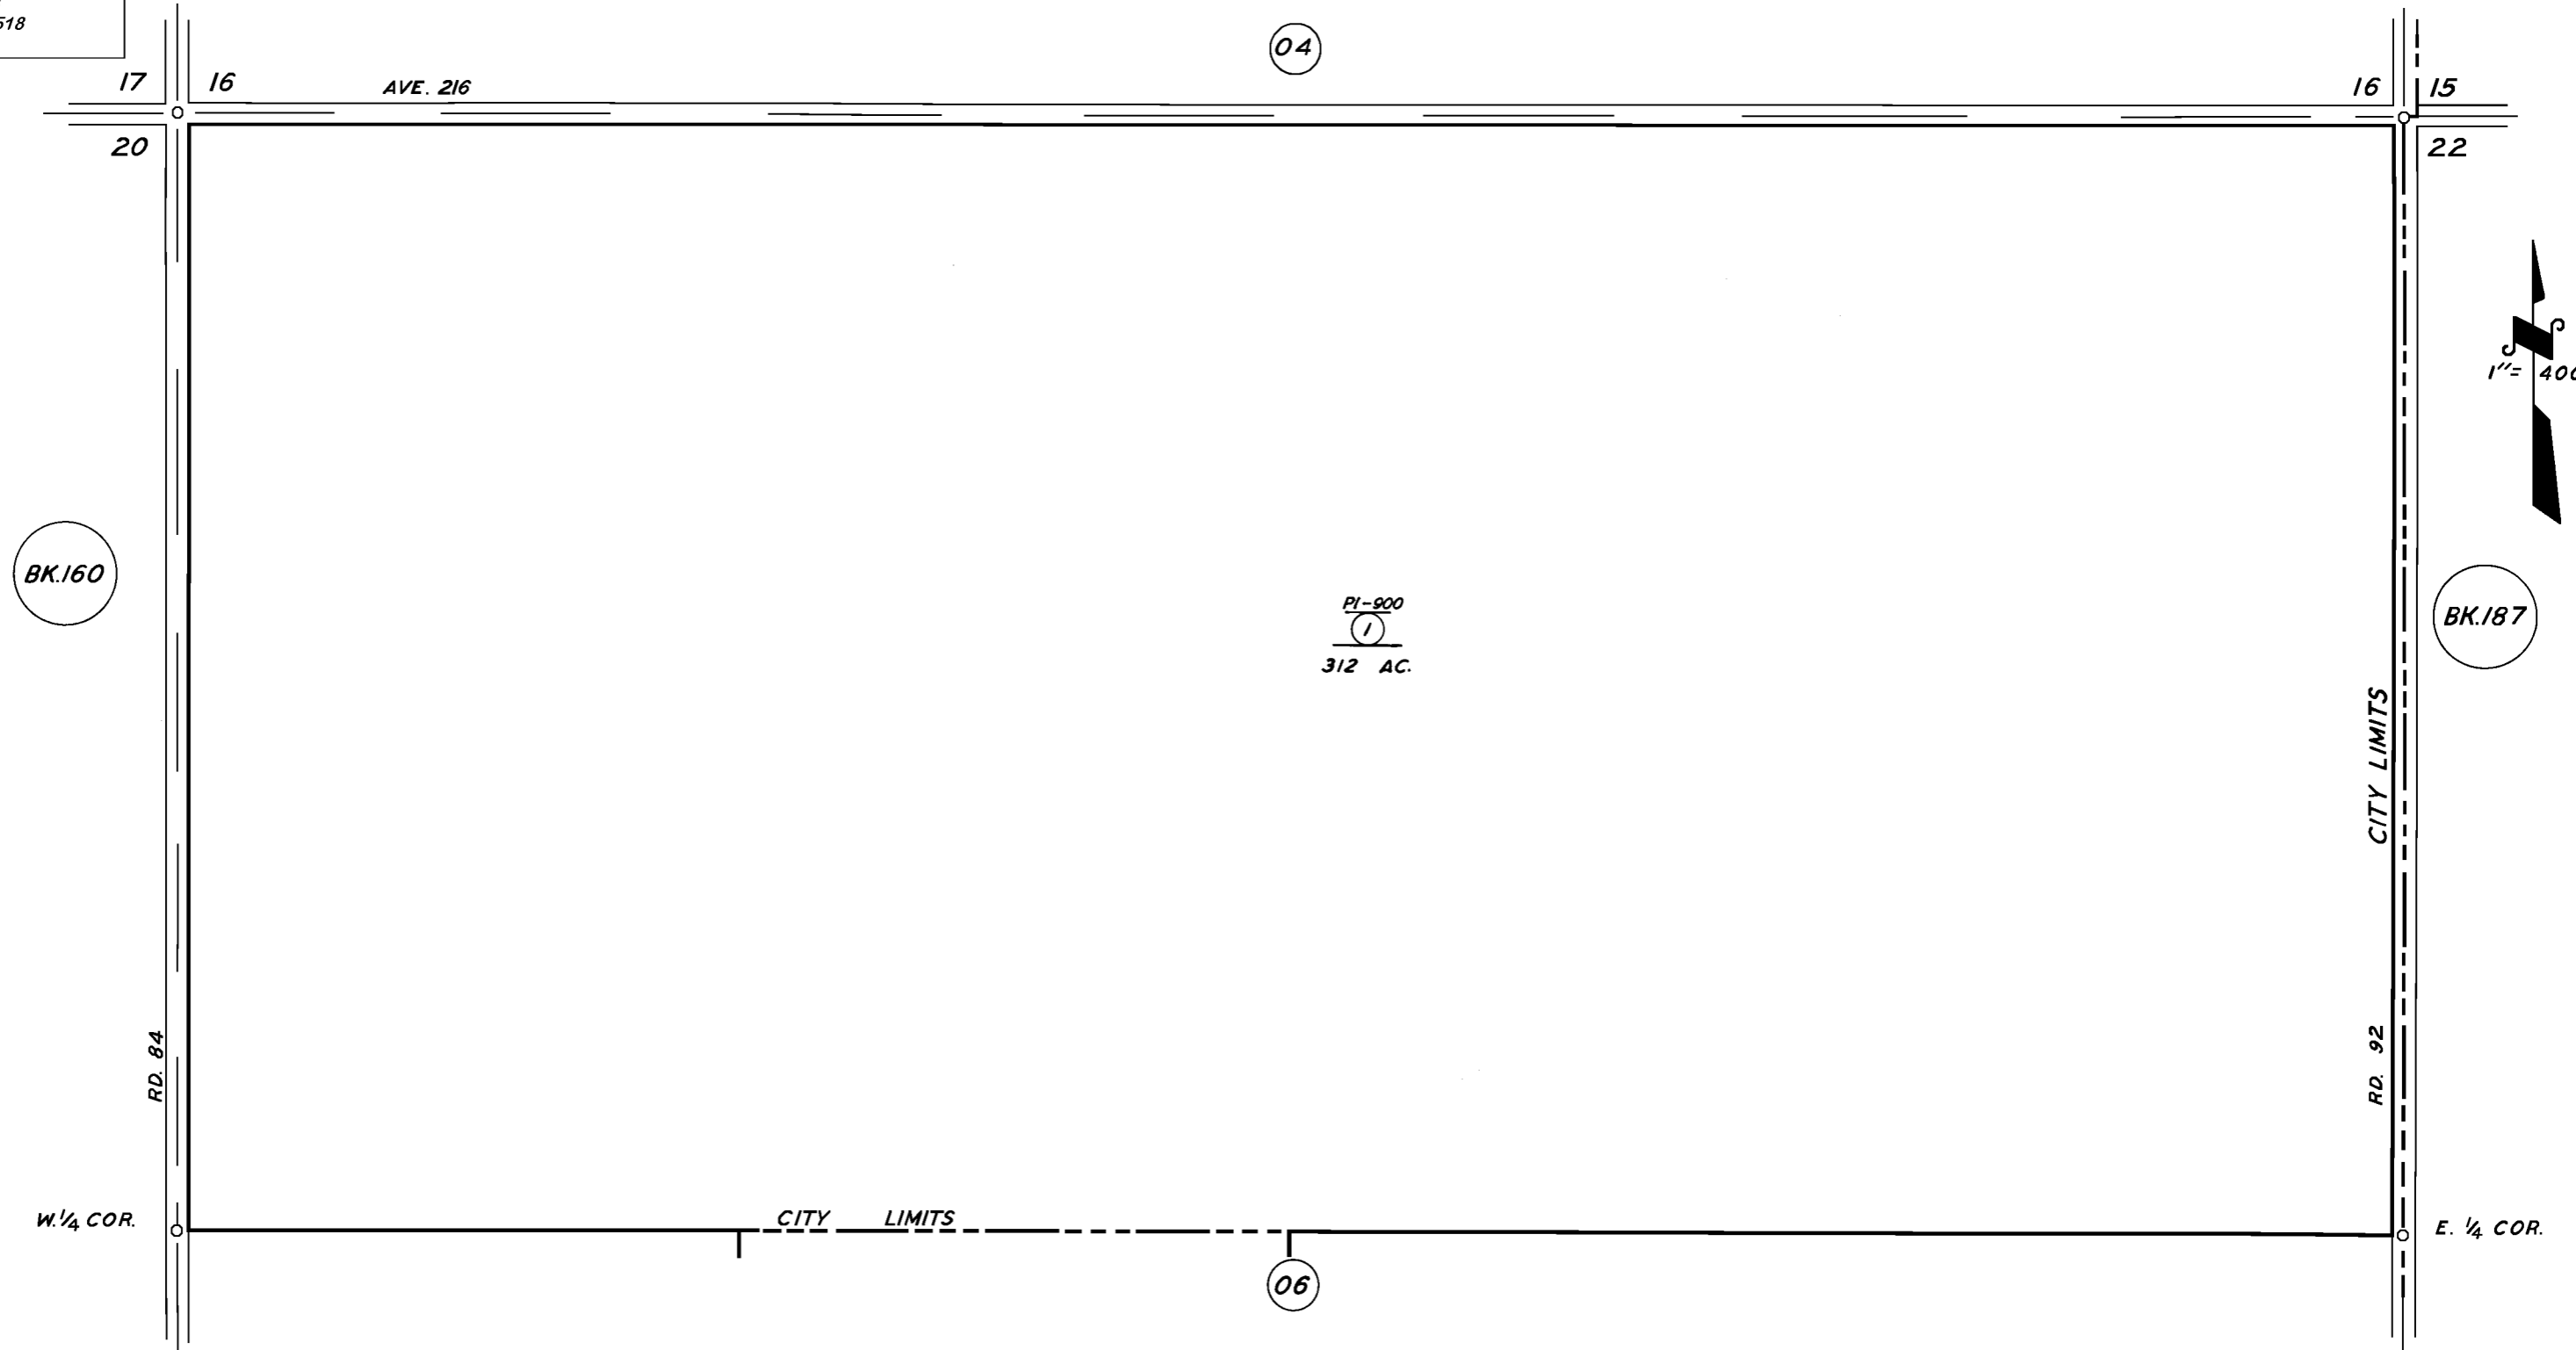

CITY OF TULARE
ASSESSOR'S MAPS BK. 174, PG. 05.
COUNTY OF TULARE, CALIF.

NOTE — ASSESSOR'S BLOCK NUMBERS SHOWN IN ELLIPSES
ASSESSOR'S PARCEL NUMBERS SHOWN IN CIRCLES

