

DISCLAIMER


THIS MAP WAS PREPARED FOR LOCAL PROPERTY ASSESSMENT PURPOSES ONLY. THE PARCELS SHOWN HEREON MAY NOT COMPLY WITH STATE AND LOCAL SUBDIVISION ORDINANCES. NO LIABILITY IS ASSUMED FOR THE USE OF THE INFORMATION HEREON.

REVISED: 6/15/2021
REASON: 2020-0083931
CAD TECH: NFL

POR. S. 1/2, SEC. 35, T. 20S., R. 24E., M. D. B. & M.

TAX CODE AREA
123-001

174-14

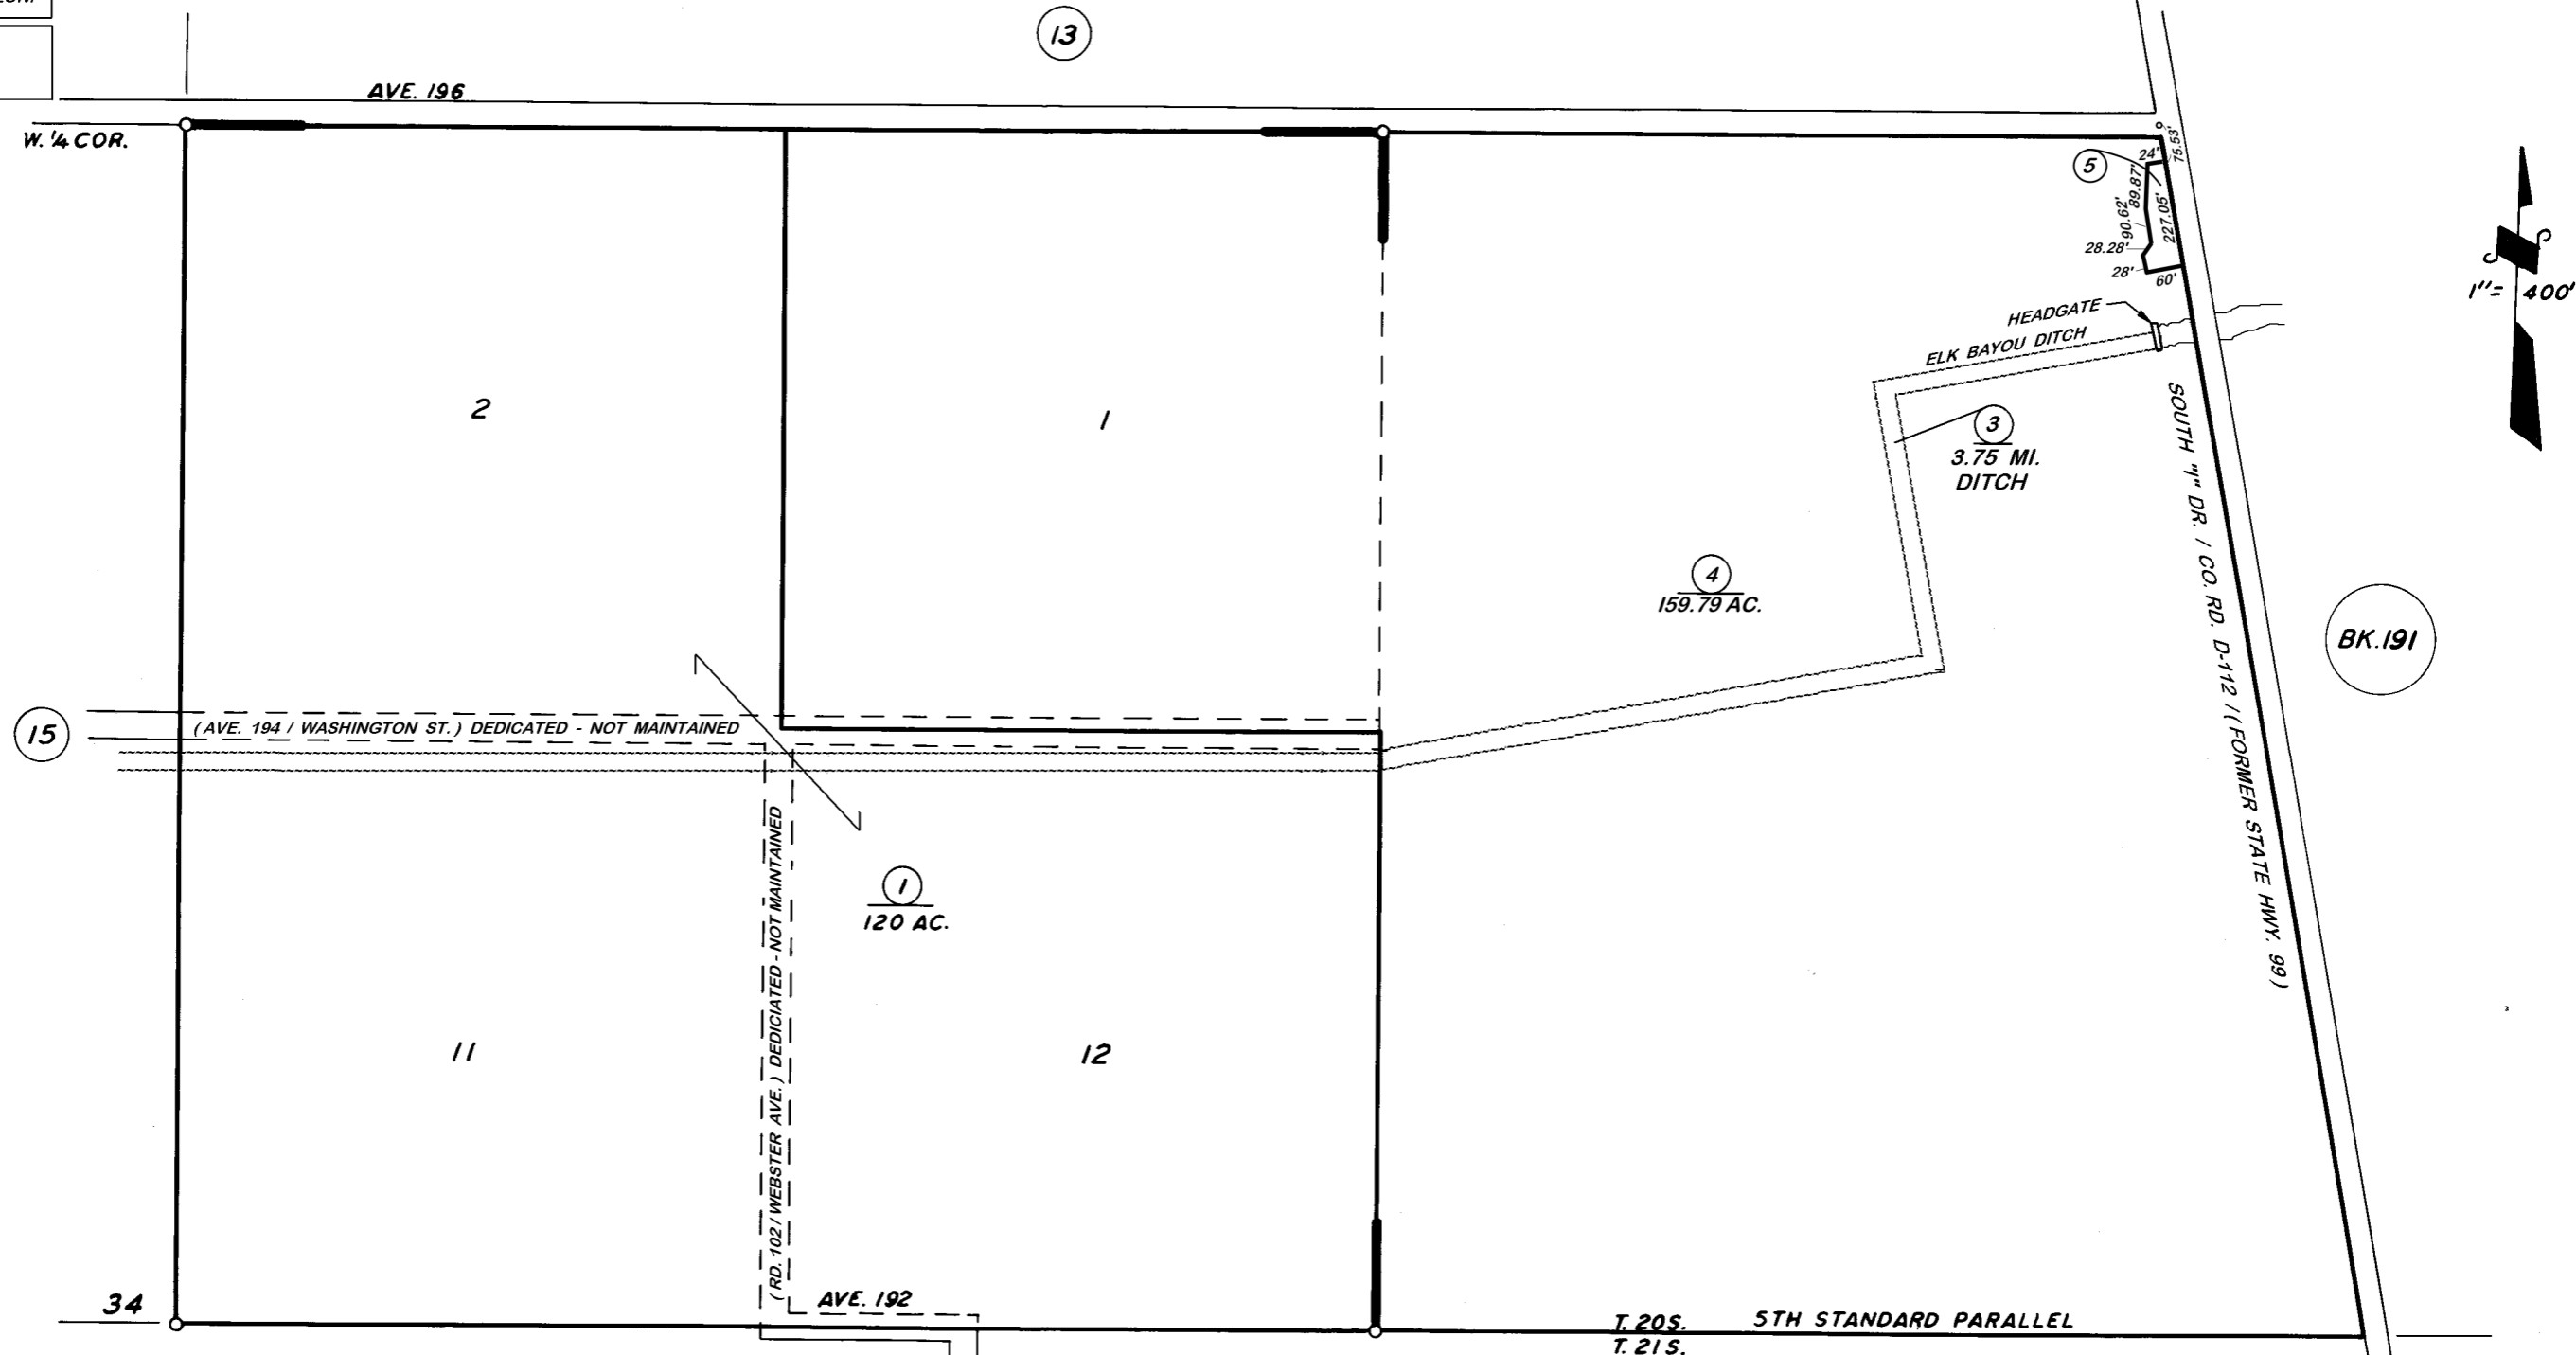

POR. OAKLAND COLONY, R.M. 5-51
POR. RECORD OF SURVEY, L.S. 9-63 (5th. STD. PRL.)

BK.228

VICINITY OF TULARE
ASSESSOR'S MAPS BK.174, PG.14.
COUNTY OF TULARE, CALIF.

NOTE — ASSESSOR'S BLOCK NUMBERS SHOWN IN ELLIPSES
ASSESSOR'S PARCEL NUMBERS SHOWN IN CIRCLES

