

S 1/2 SEC. 34, T. 20 S., R. 24 E., M. D. B. & M.


TAX CODE AREA

174-15

123-001

123-002

DISCLAIMER
 THIS MAP WAS PREPARED FOR LOCAL PROPERTY ASSESSMENT PURPOSES ONLY. THE PARCELS SHOWN HEREON MAY NOT COMPLY WITH STATE AND LOCAL SUBDIVISION ORDINANCES. NO LIABILITY IS ASSUMED FOR THE USE OF THE INFORMATION HEREON. R & T CODE SEC. 327, 408.3, ETC.
 REVISED: 04/14/2017
 REASON: 2016-0079586
 CAD TECH: LLB

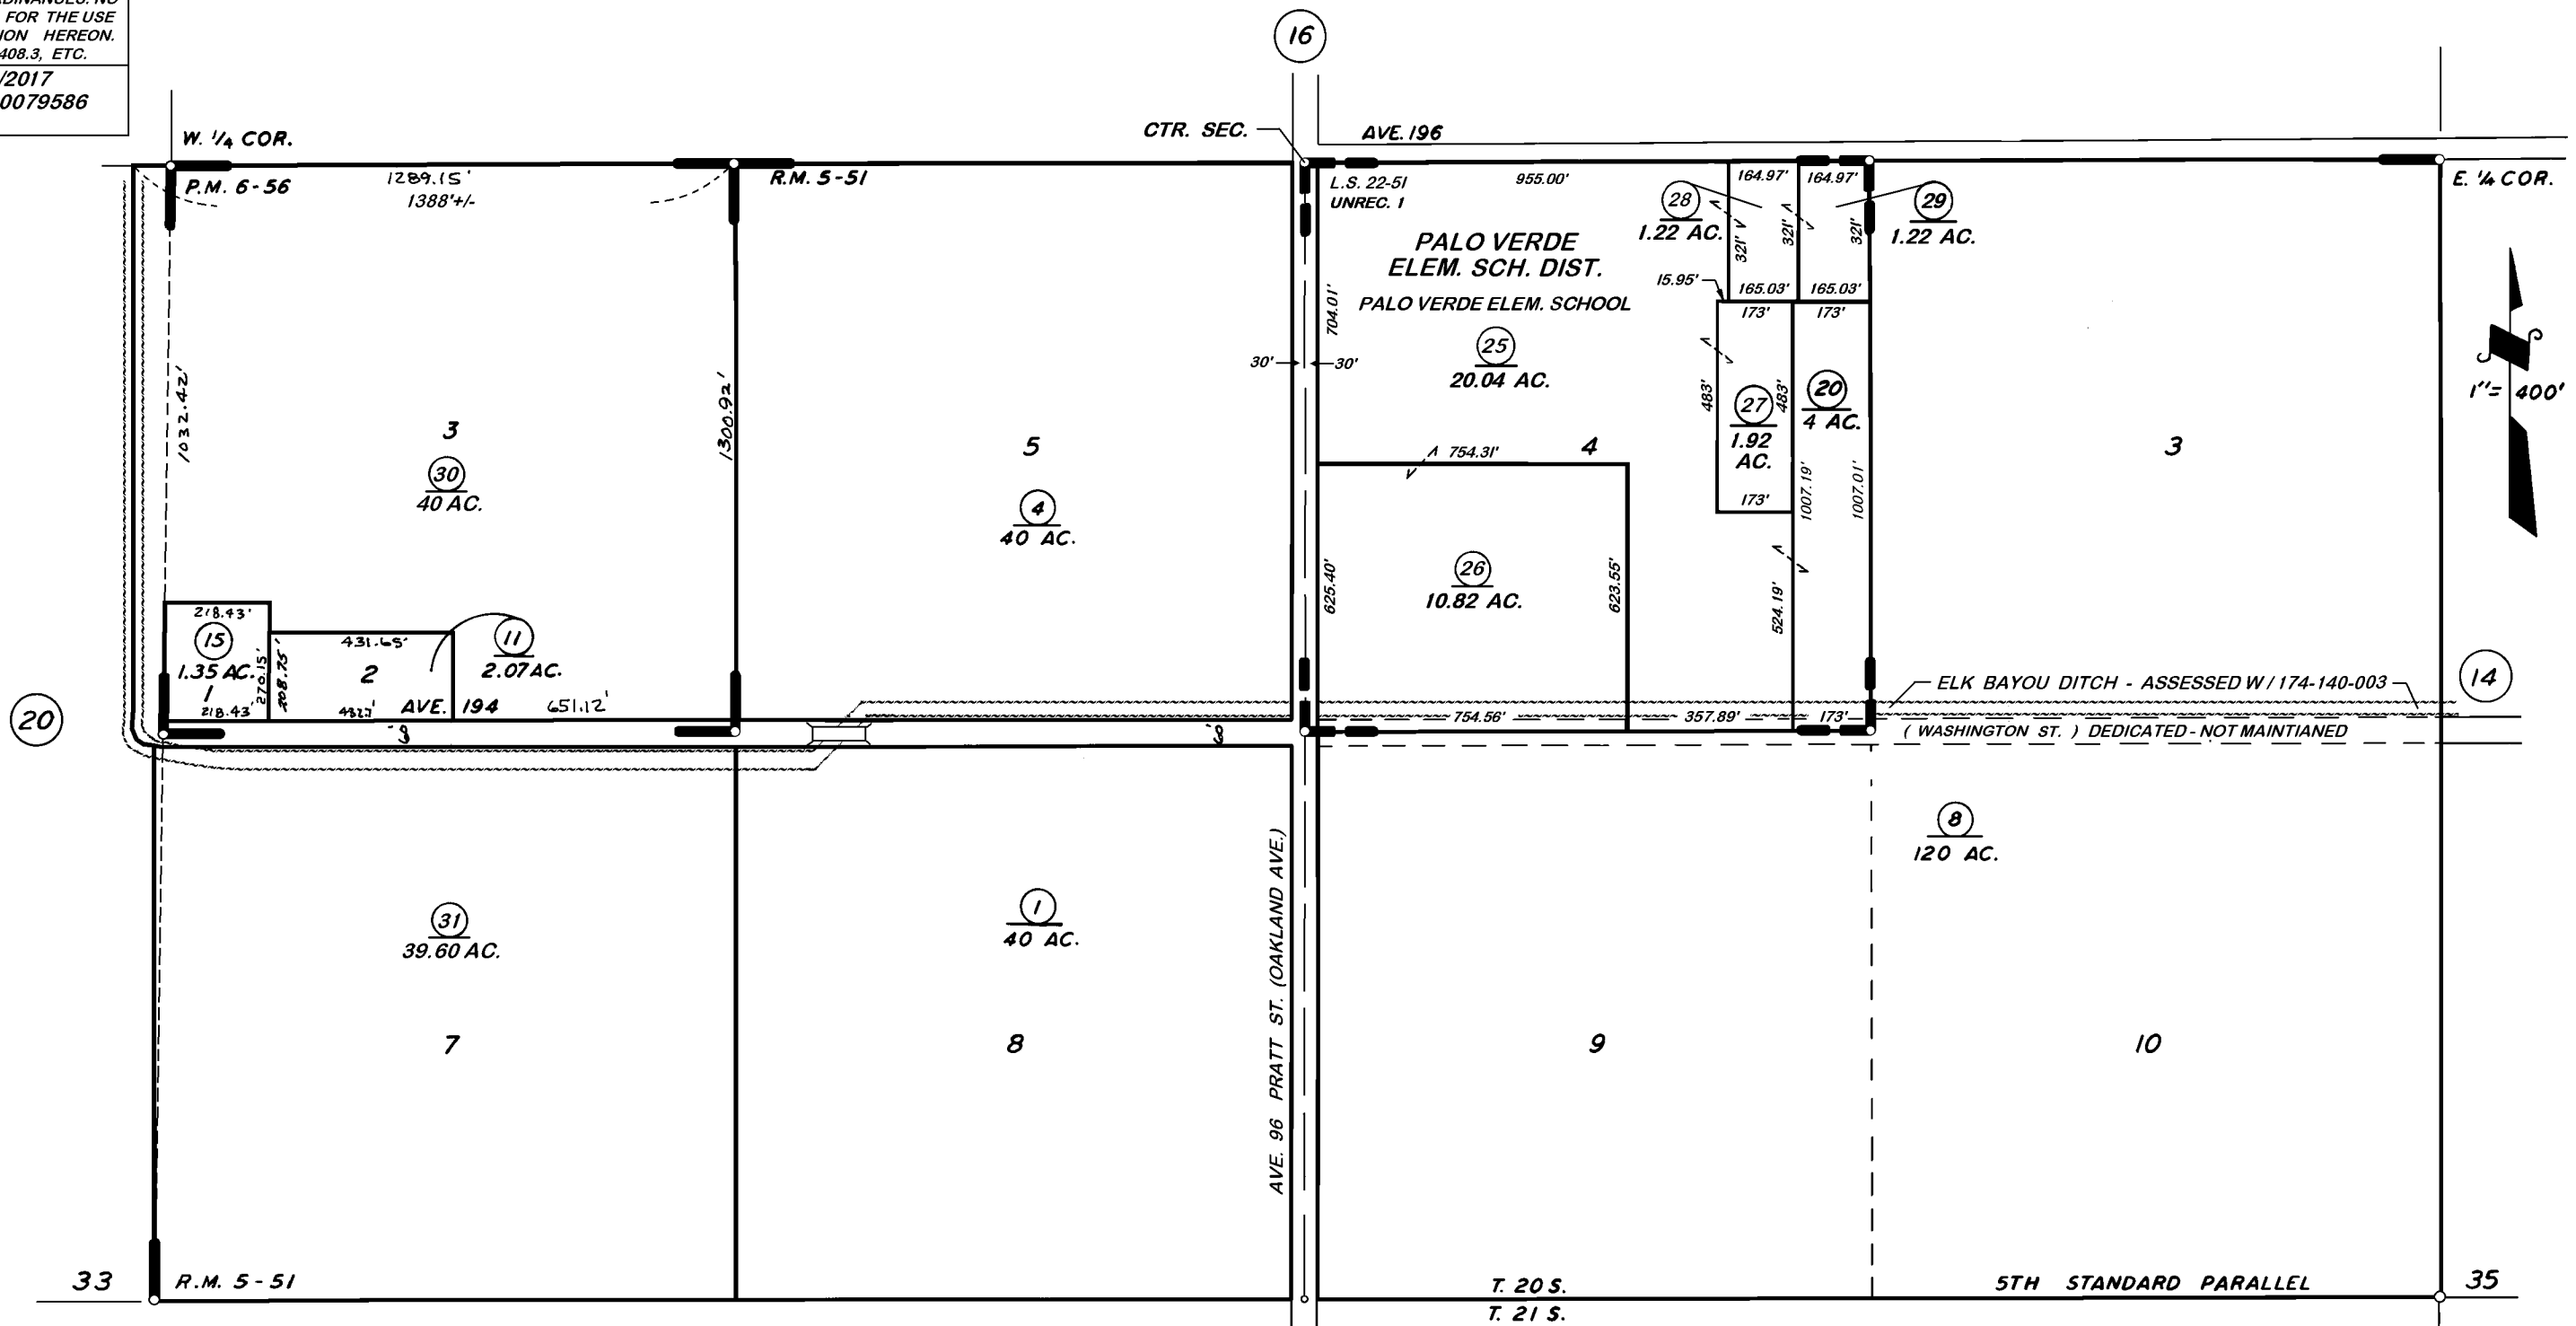

POR. OAKLAND COLONY, R.M. 5-51
 POR. RECORD OF SURVEY, L.S. 9-63 (5th. STD. PRL.)
 PARCEL MAP 556, P.M. 6-56
 RECORD OF SURVEY, L.S. 22-51
 REEDY SURVEY, UNREC. 1

BK.228

VICINITY OF TULARE
 ASSESSOR'S MAPS BK. 174, PG. 15
 COUNTY OF TULARE, CALIF.

NOTE — ASSESSOR'S BLOCK NUMBERS SHOWN IN ELLIPSES
 ASSESSOR'S PARCEL NUMBERS SHOWN IN CIRCLES

