
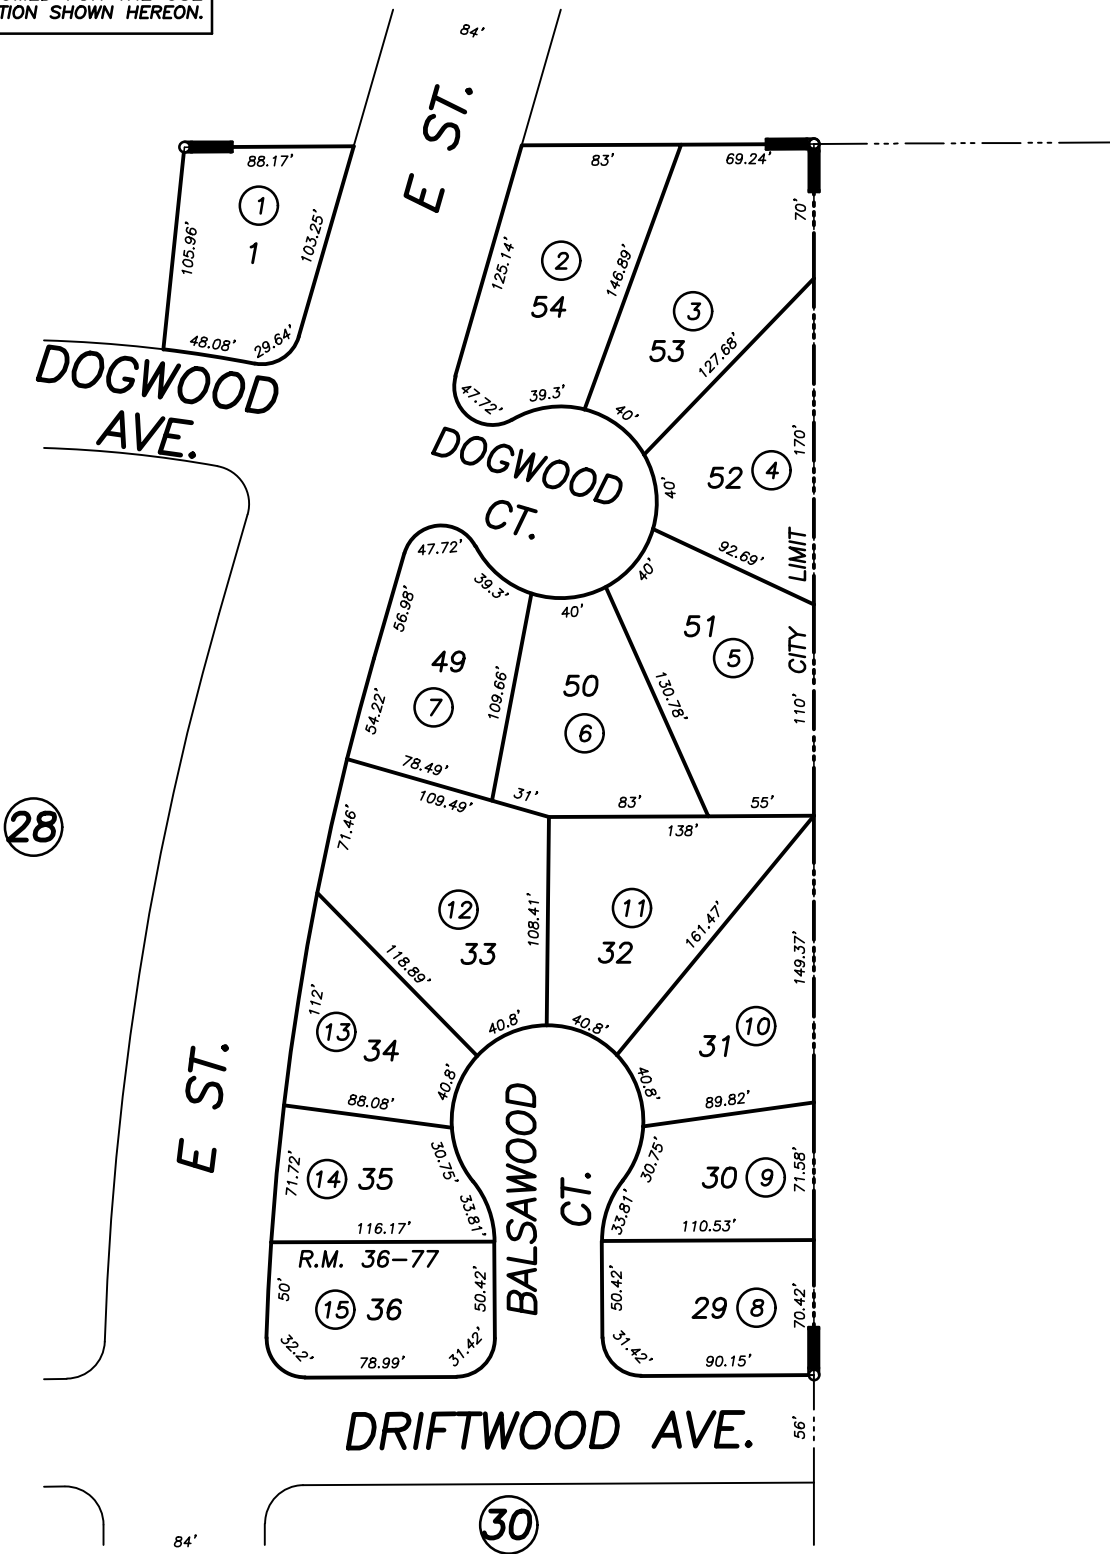


**DISCLAIMER**  
 THIS MAP WAS PREPARED FOR LOCAL PROPERTY ASSESSMENT PURPOSES ONLY AND THE PARCELS SHOWN HEREON MAY NOT COMPLY WITH STATE AND LOCAL SUBDIVISION ORDINANCES, AND NO LIABILITY IS ASSUMED FOR THE USE OF THE INFORMATION SHOWN HEREON.

POR. N 1/2 NE 1/4 OF SE 1/4 SEC.15, T.20S., R.24E., M.D.B. & M. Tax Area Code 174-27

5-087  
 149-003

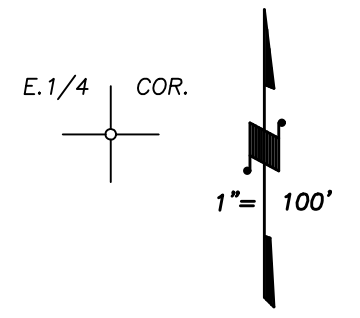

26

03

28

30

POR. PARKWOOD MEADOWS UNIT NO. 10, R.M. 36-77

TRA CHANGE	5/23/96	KPT
REVISION	DATE	BY

CITY OF TULARE  
 ASSESSOR'S MAPS BK. 174, PG. 27.  
 COUNTY OF TULARE, CALIF.

NOTE: Assessor's Block Numbers Shown in Ellipses  
 Assessor's Parcel Numbers Shown in Circles

96/97