

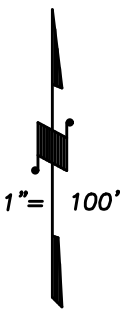


DISCLAIMER

THIS MAP WAS PREPARED FOR LOCAL
PROPERTY ASSESSMENT PURPOSES ONLY
AND THE PARCELS SHOWN HEREON MAY
NOT COMPLY WITH STATE AND LOCAL
SUBDIVISION ORDINANCES, AND NO
LIABILITY IS ASSUMED FOR THE USE
OF THE INFORMATION SHOWN HEREON.

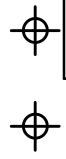

BASIS OF BEARINGS:
L.S. 21-10

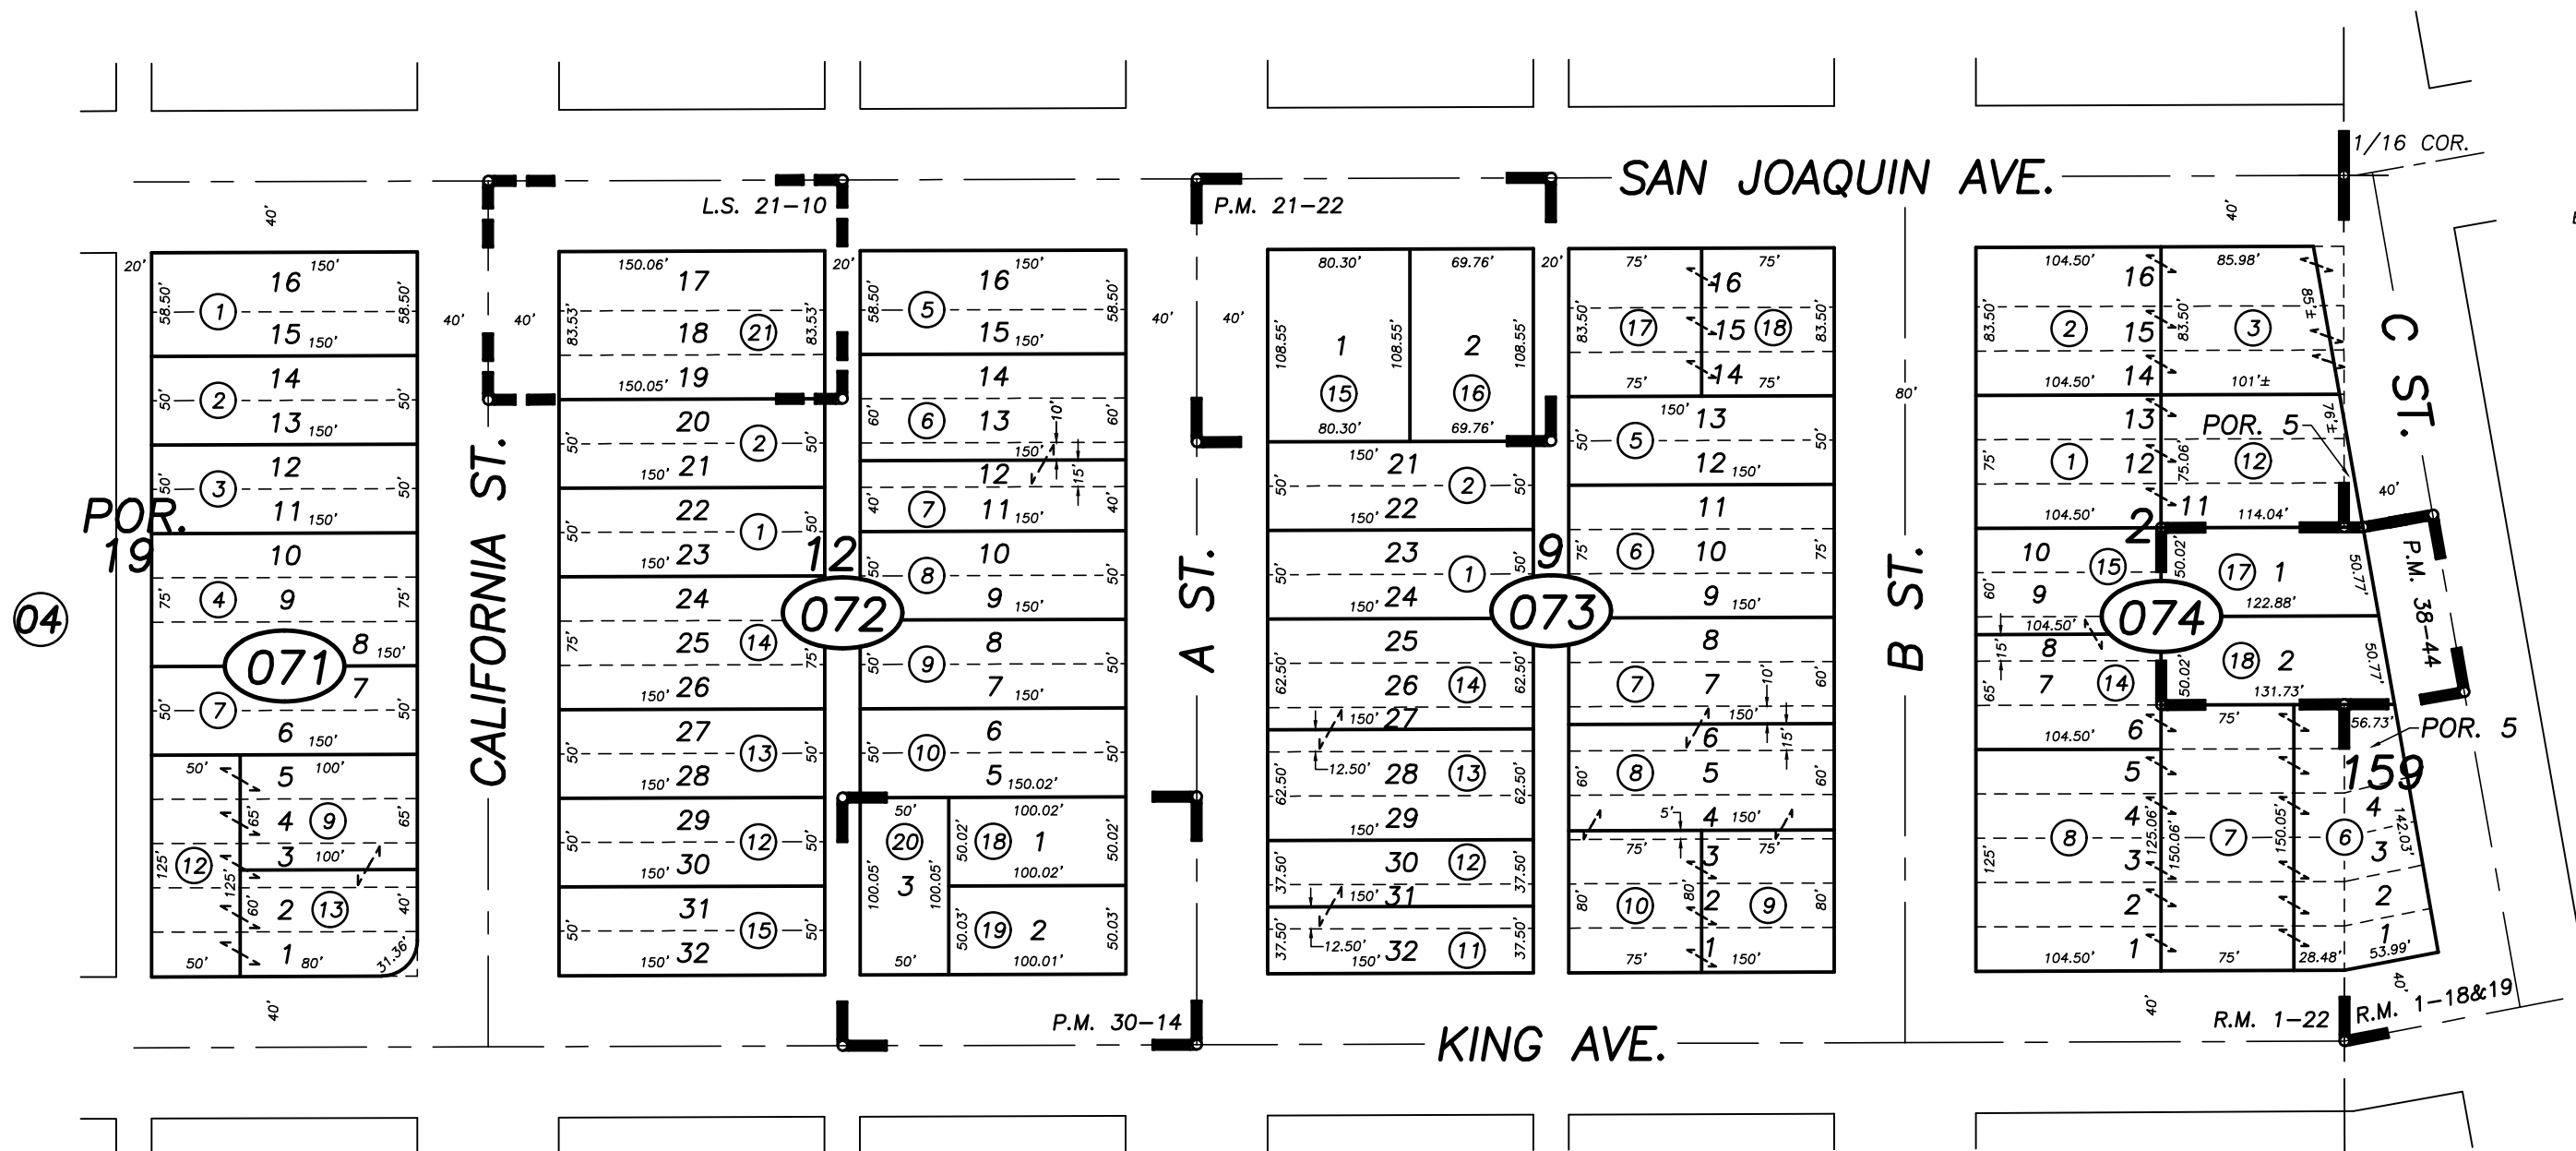

POR. ORIG. TOWN OF TULARE, R.M.1-18&19
POR. WEST TULARE, R.M. 1-22
RECORD OF SURVEY, L.S. 21-10
PARCEL MAP NO. 2021, P.M. 21-22
PARCEL MAP NO. 2913, P.M. 30-14
PARCEL MAP NO. 3741, P.M. 38-44

CITY OF TULARE
ASSESSOR'S MAPS BK. 075 , PG.07
COUNTY OF TULARE, CALIFORNIA, U.S.A.