


DISCLAIMER
THIS MAP WAS PREPARED FOR LOCAL PROPERTY ASSESSMENT PURPOSES ONLY. THE PARCELS SHOWN HEREON MAY NOT COMPLY WITH STATE AND LOCAL SUBDIVISION ORDINANCES. NO LIABILITY IS ASSUMED FOR THE USE OF THE INFORMATION HEREON.

REVISED: 02/01/2013
REASON: 2007-0097851
CAD TECH: RLW

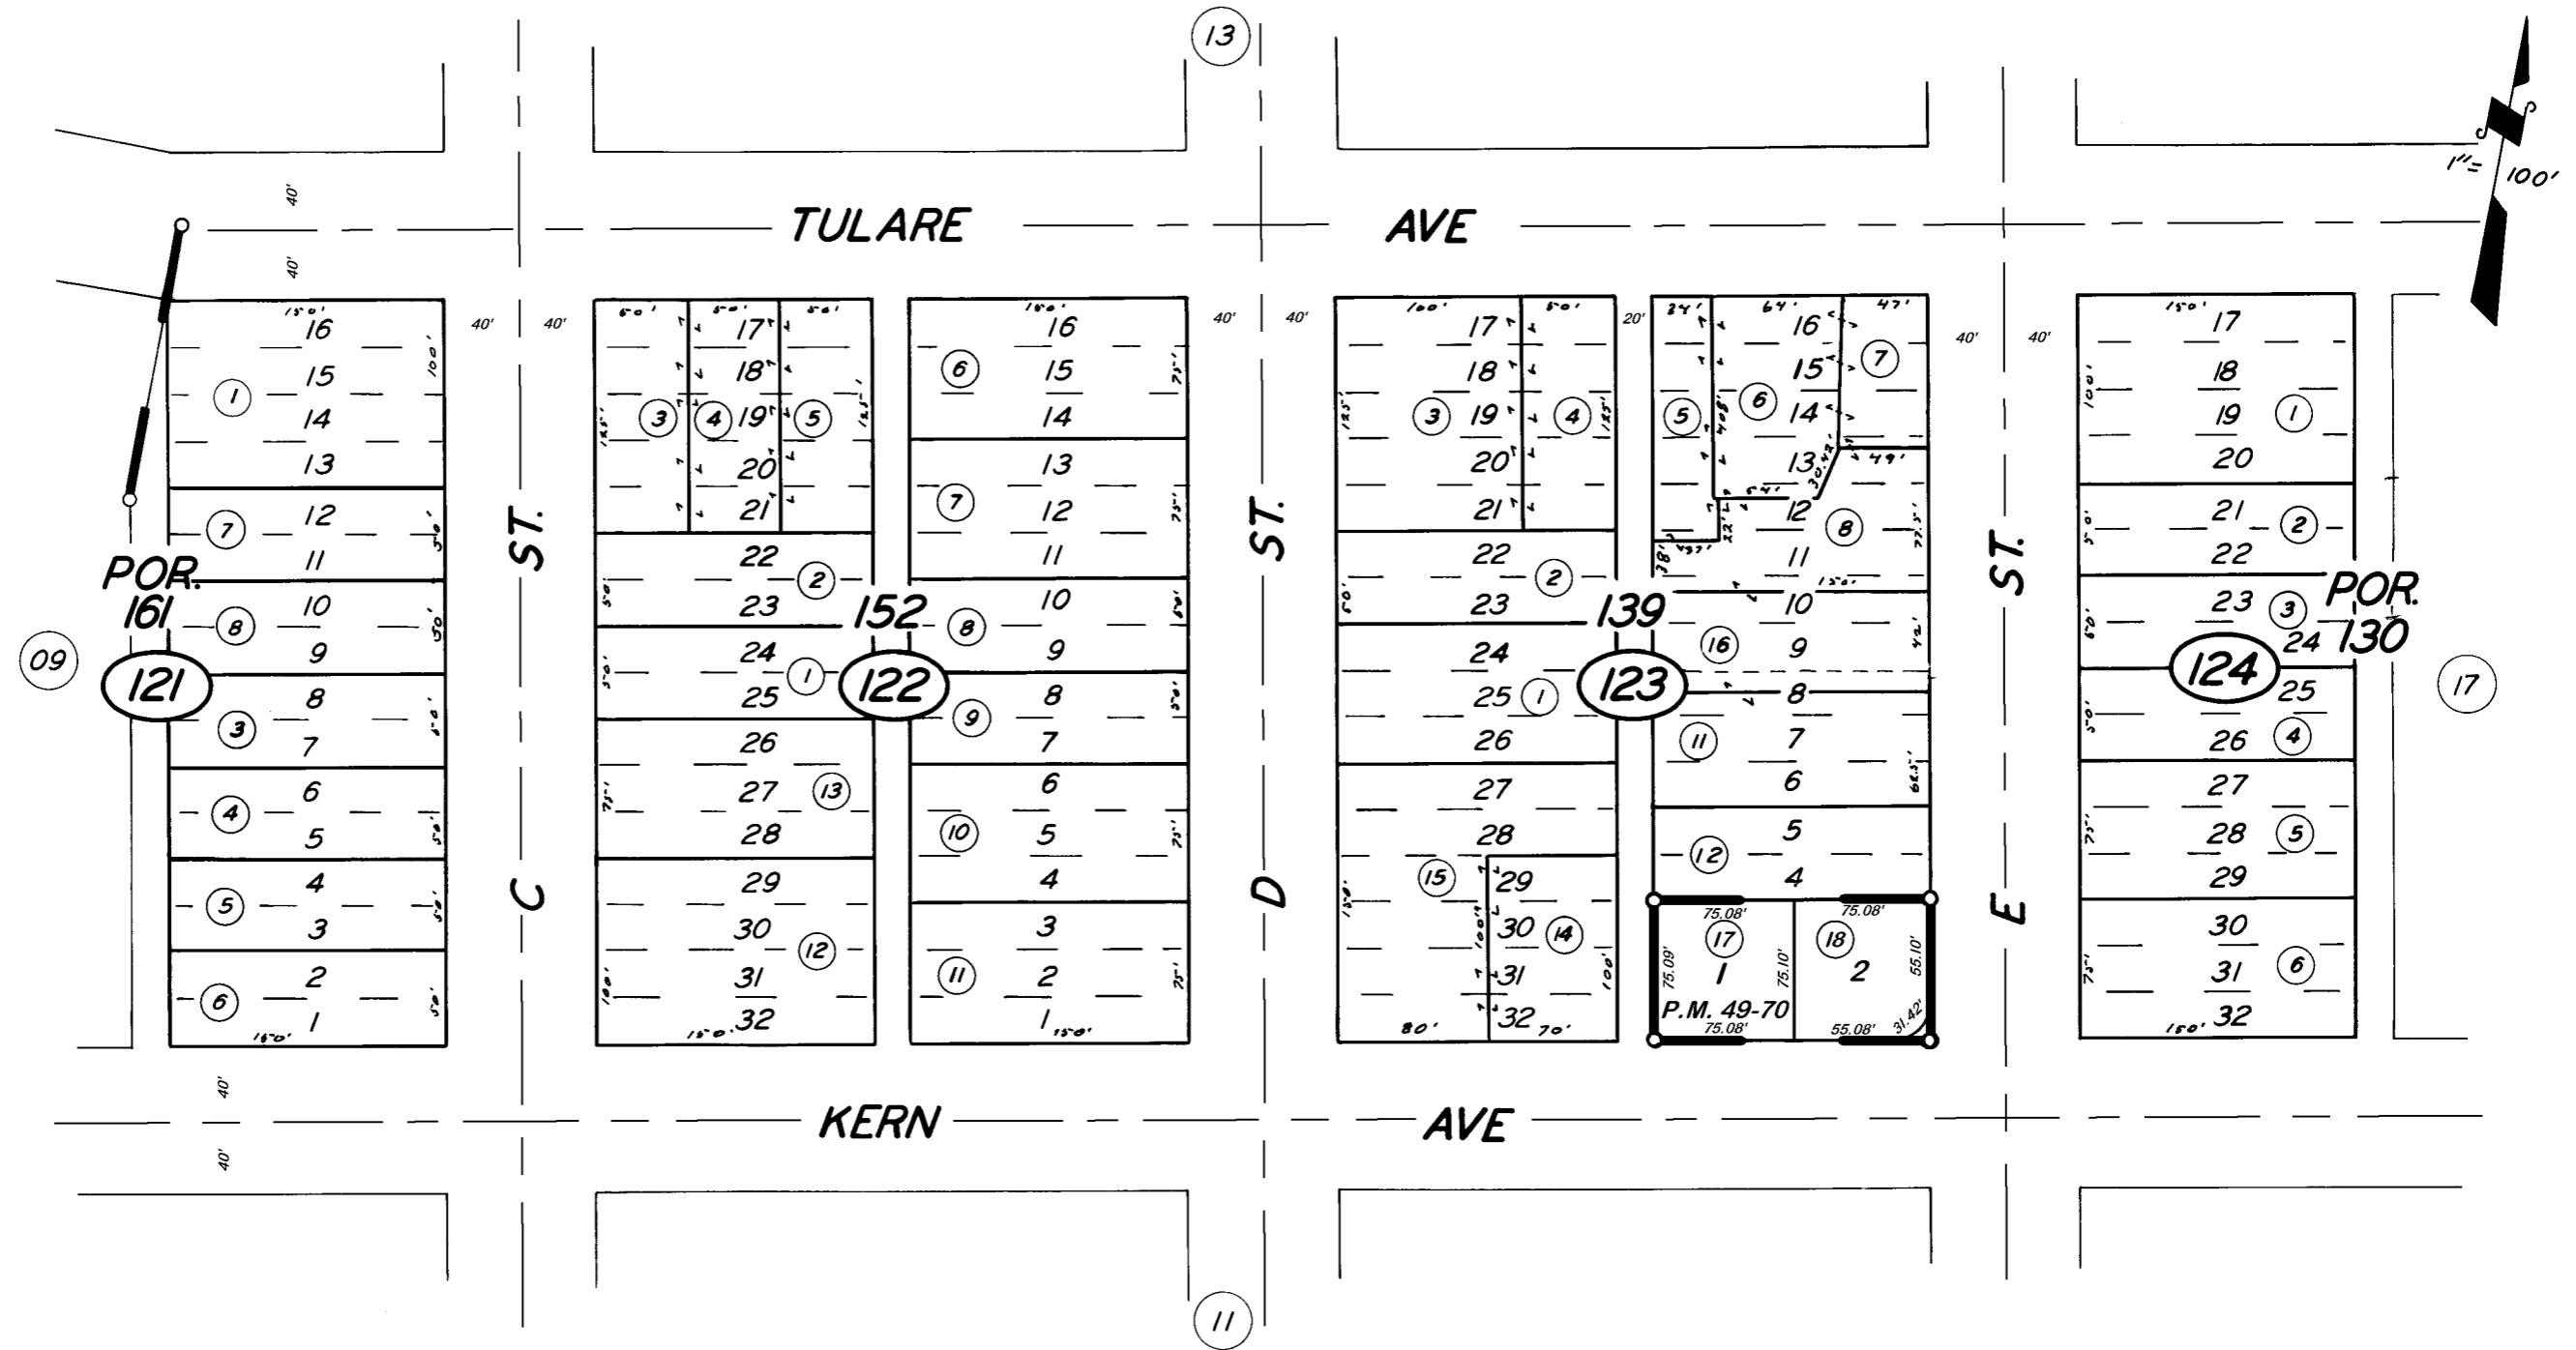

CITY OF TULARE
POR. ORIG. TOWNSITE, BLKS. 139, 152, & POR. BLKS. 130, 161 - **ASSESSOR'S MAPS BK. 175, PG. 12**
R.M. 1-18 & 19 **COUNTY OF TULARE, CALIF.**
PARCEL MAP NO. 4865, P.M. 49-70
NOTE — ASSESSOR'S BLOCK NUMBERS SHOWN IN ELLIPSES
ASSESSOR'S PARCEL NUMBERS SHOWN IN CIRCLES