


DISCLAIMER

THIS MAP WAS PREPARED FOR LOCAL PROPERTY ASSESSMENT PURPOSES ONLY AND THE PARCELS SHOWN HEREON MAY NOT COMPLY WITH STATE AND LOCAL SUBDIVISION ORDINANCES, AND NO LIABILITY IS ASSUMED FOR THE USE OF THE INFORMATION SHOWN HEREON.

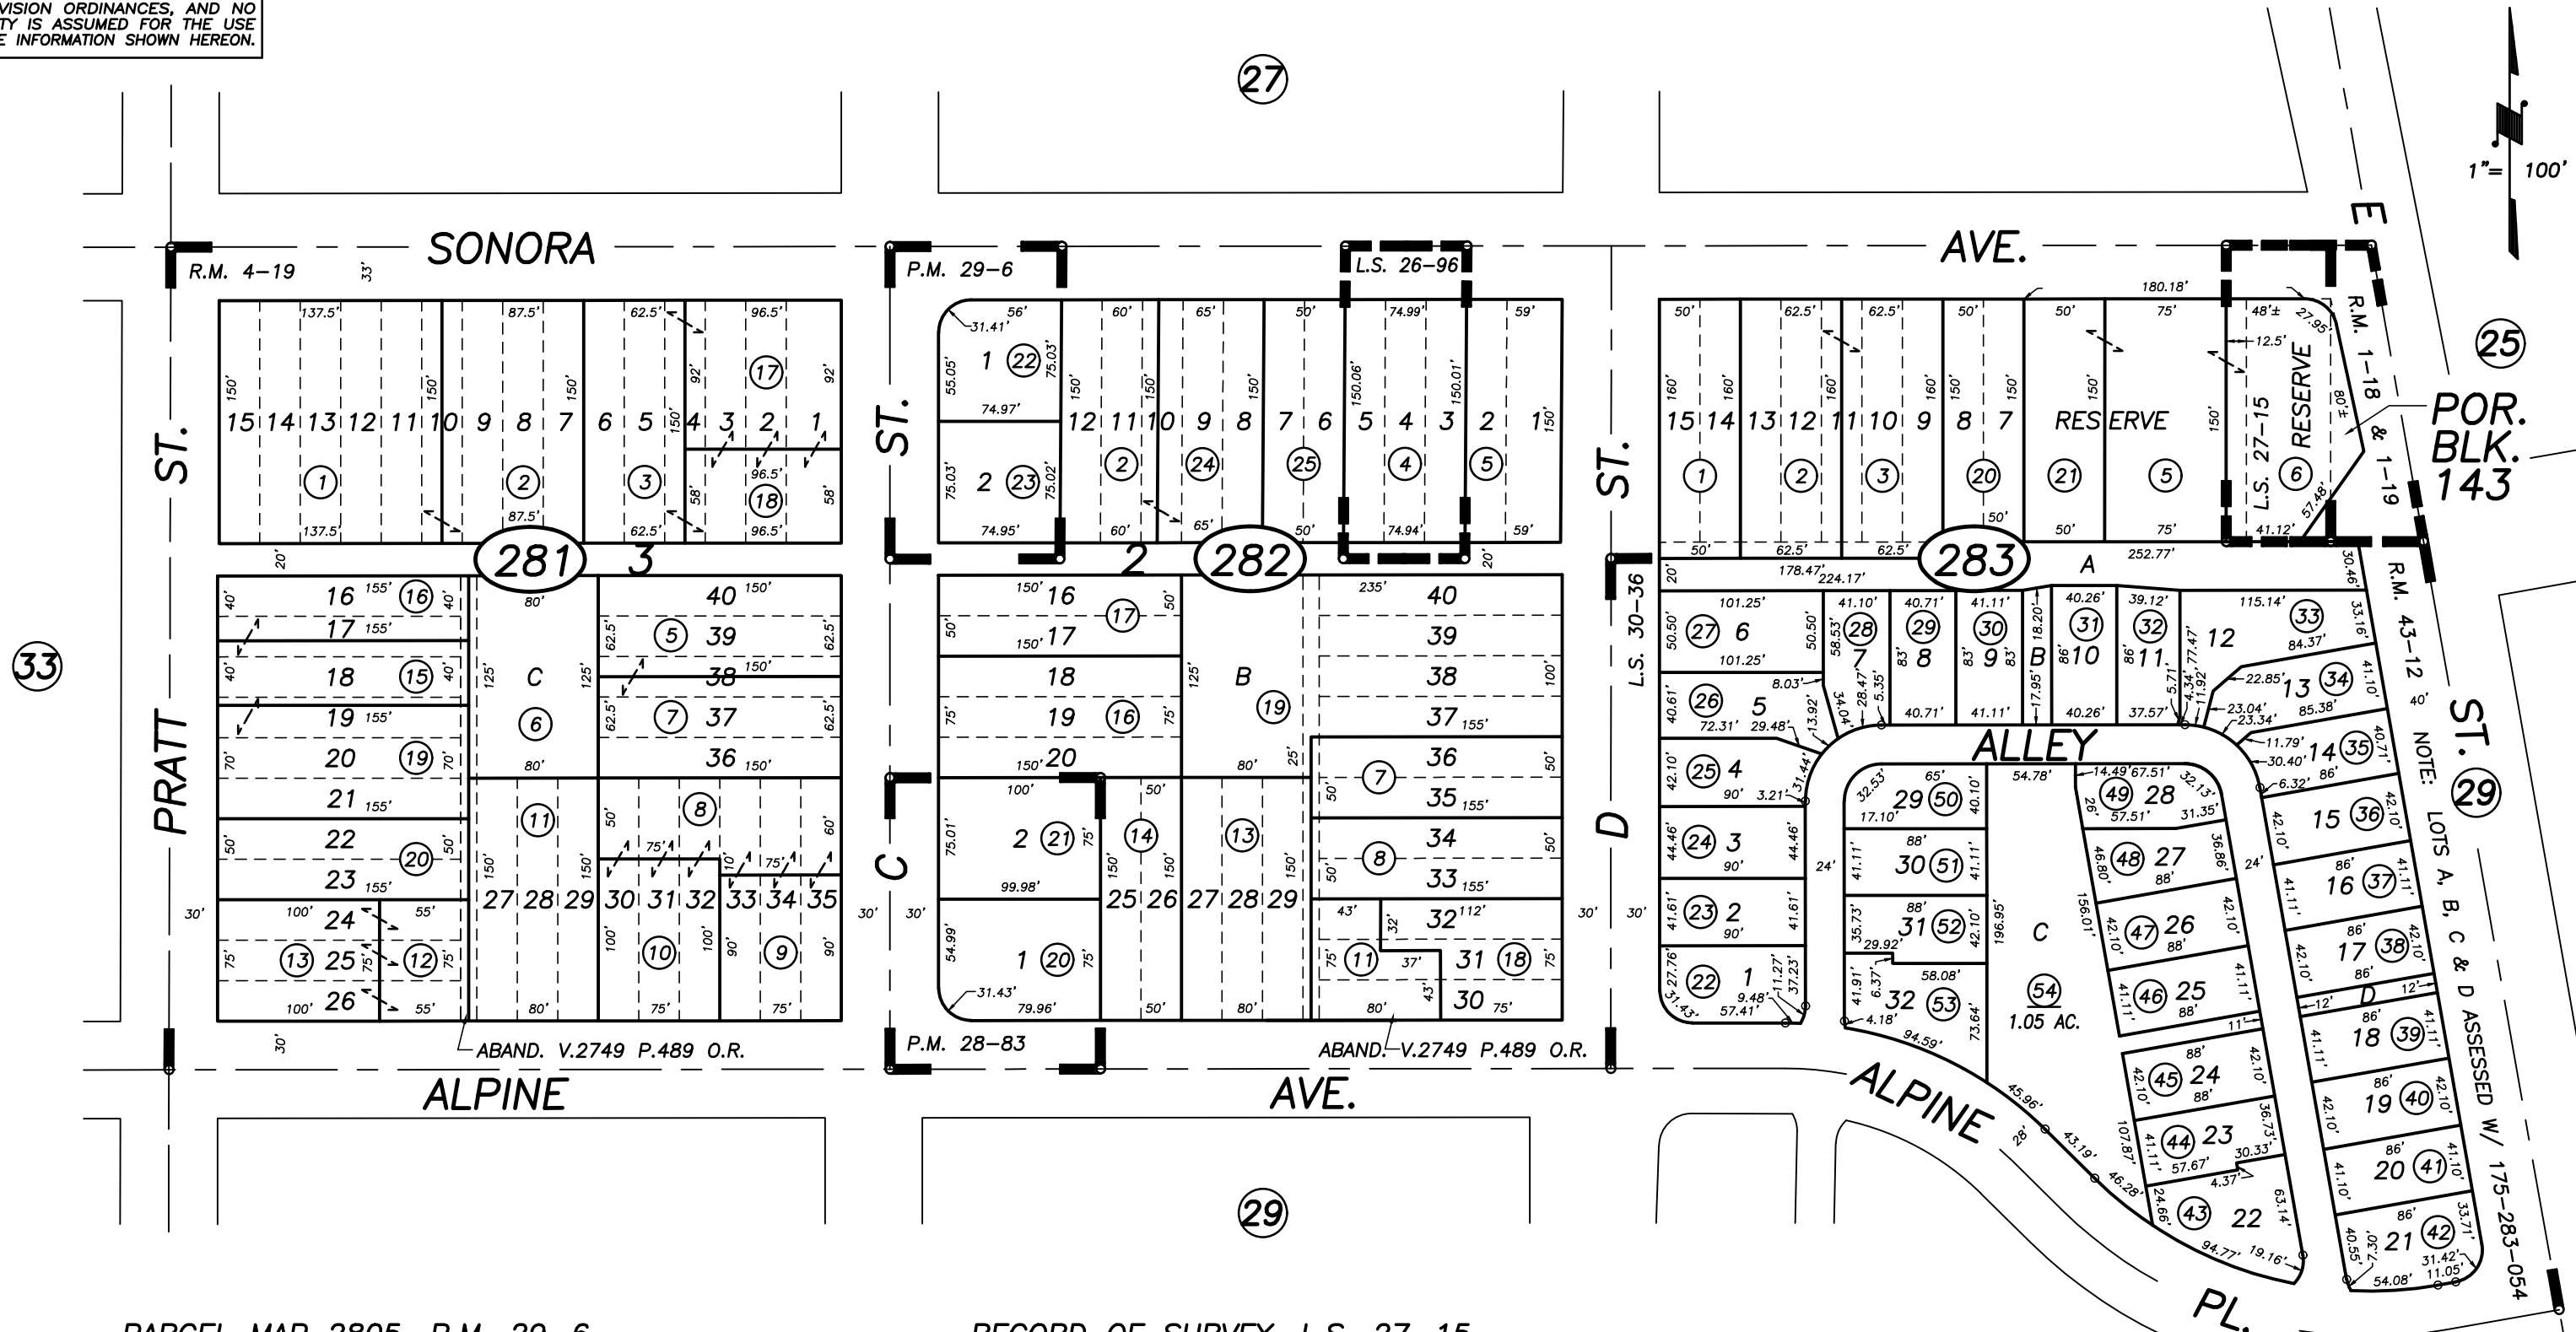

PARCEL MAP 2805, P.M. 29-6  
 POR. ORIG. TOWNSITE, BLK. 143, R.M. 1-18 & 19  
 POR. SMITH'S ADD., R.M. 4-19  
 PARCEL MAP 2782, P.M. 28-83  
 POR. TULE VISTA SUBDIVISION, R.M. 43-12  
 RECORD OF SURVEY, L.S. 26-96  
 POR. RECORD OF SURVEY, L.S. 30-36

RECORD OF SURVEY, L.S. 27-15

CITY OF TULARE  
 ASSESSOR'S MAPS BK. 175 , PG. 28  
 COUNTY OF TULARE, CALIFORNIA, U.S.A.

NOTE: Assessor's Parcel Numbers Shown in Circles  
 Assessor's Block Numbers Shown in Ellipses

1 123

2010-0058624	01/05/2011	CBT
REVISION	DATE	TECH